



3/0862-86

Drng 8-45  
Scale 1:100

BROCKHOLDS FARM  
BROCKHOLDS COTTAGE  
PROPOSED PLANS & ELEVATIONS

PLANNING  
14 MAY 1986  
SECTION BY:

EAST HEREFORDSHIRE DISTRICT COUNCIL  
PLANNING DEPARTMENT  
TOWN & COUNTRY PLANNING ACT 1971  
PLAN REFERRED TO IN PERMISSION /  
CONSULT / APPROVAL / LETTER  
DATED 2-10-86 3/862-86B

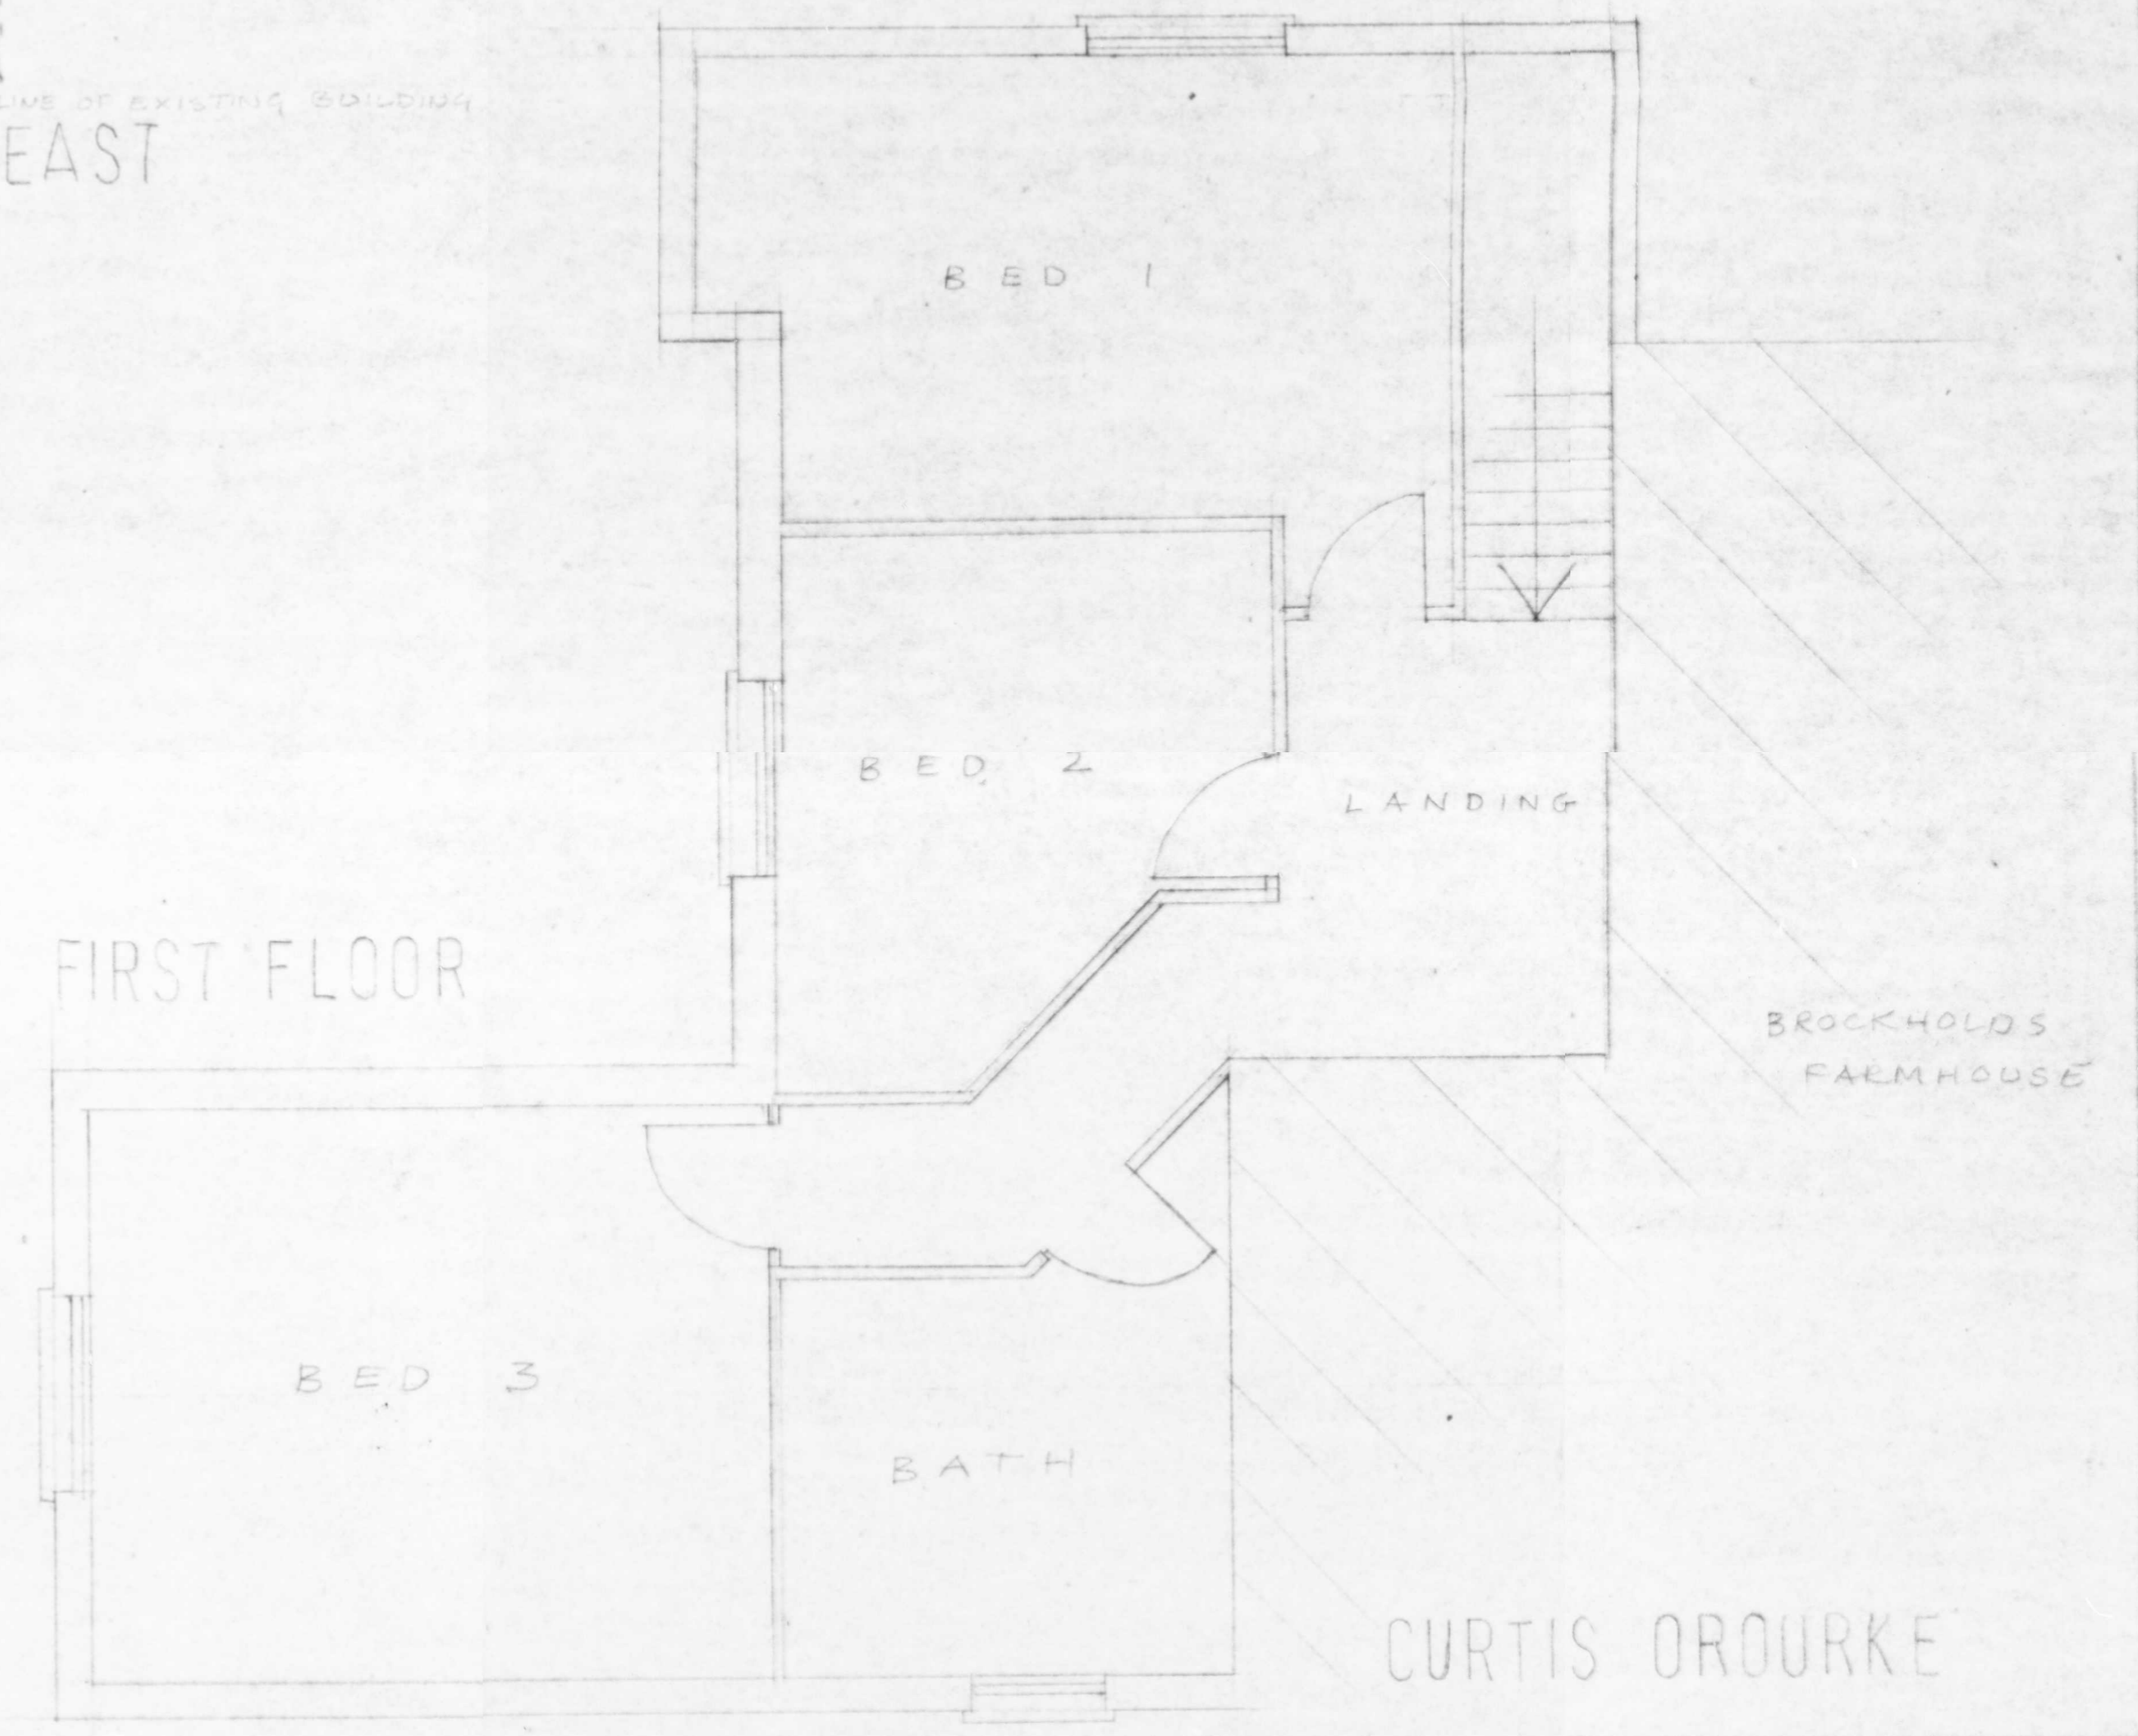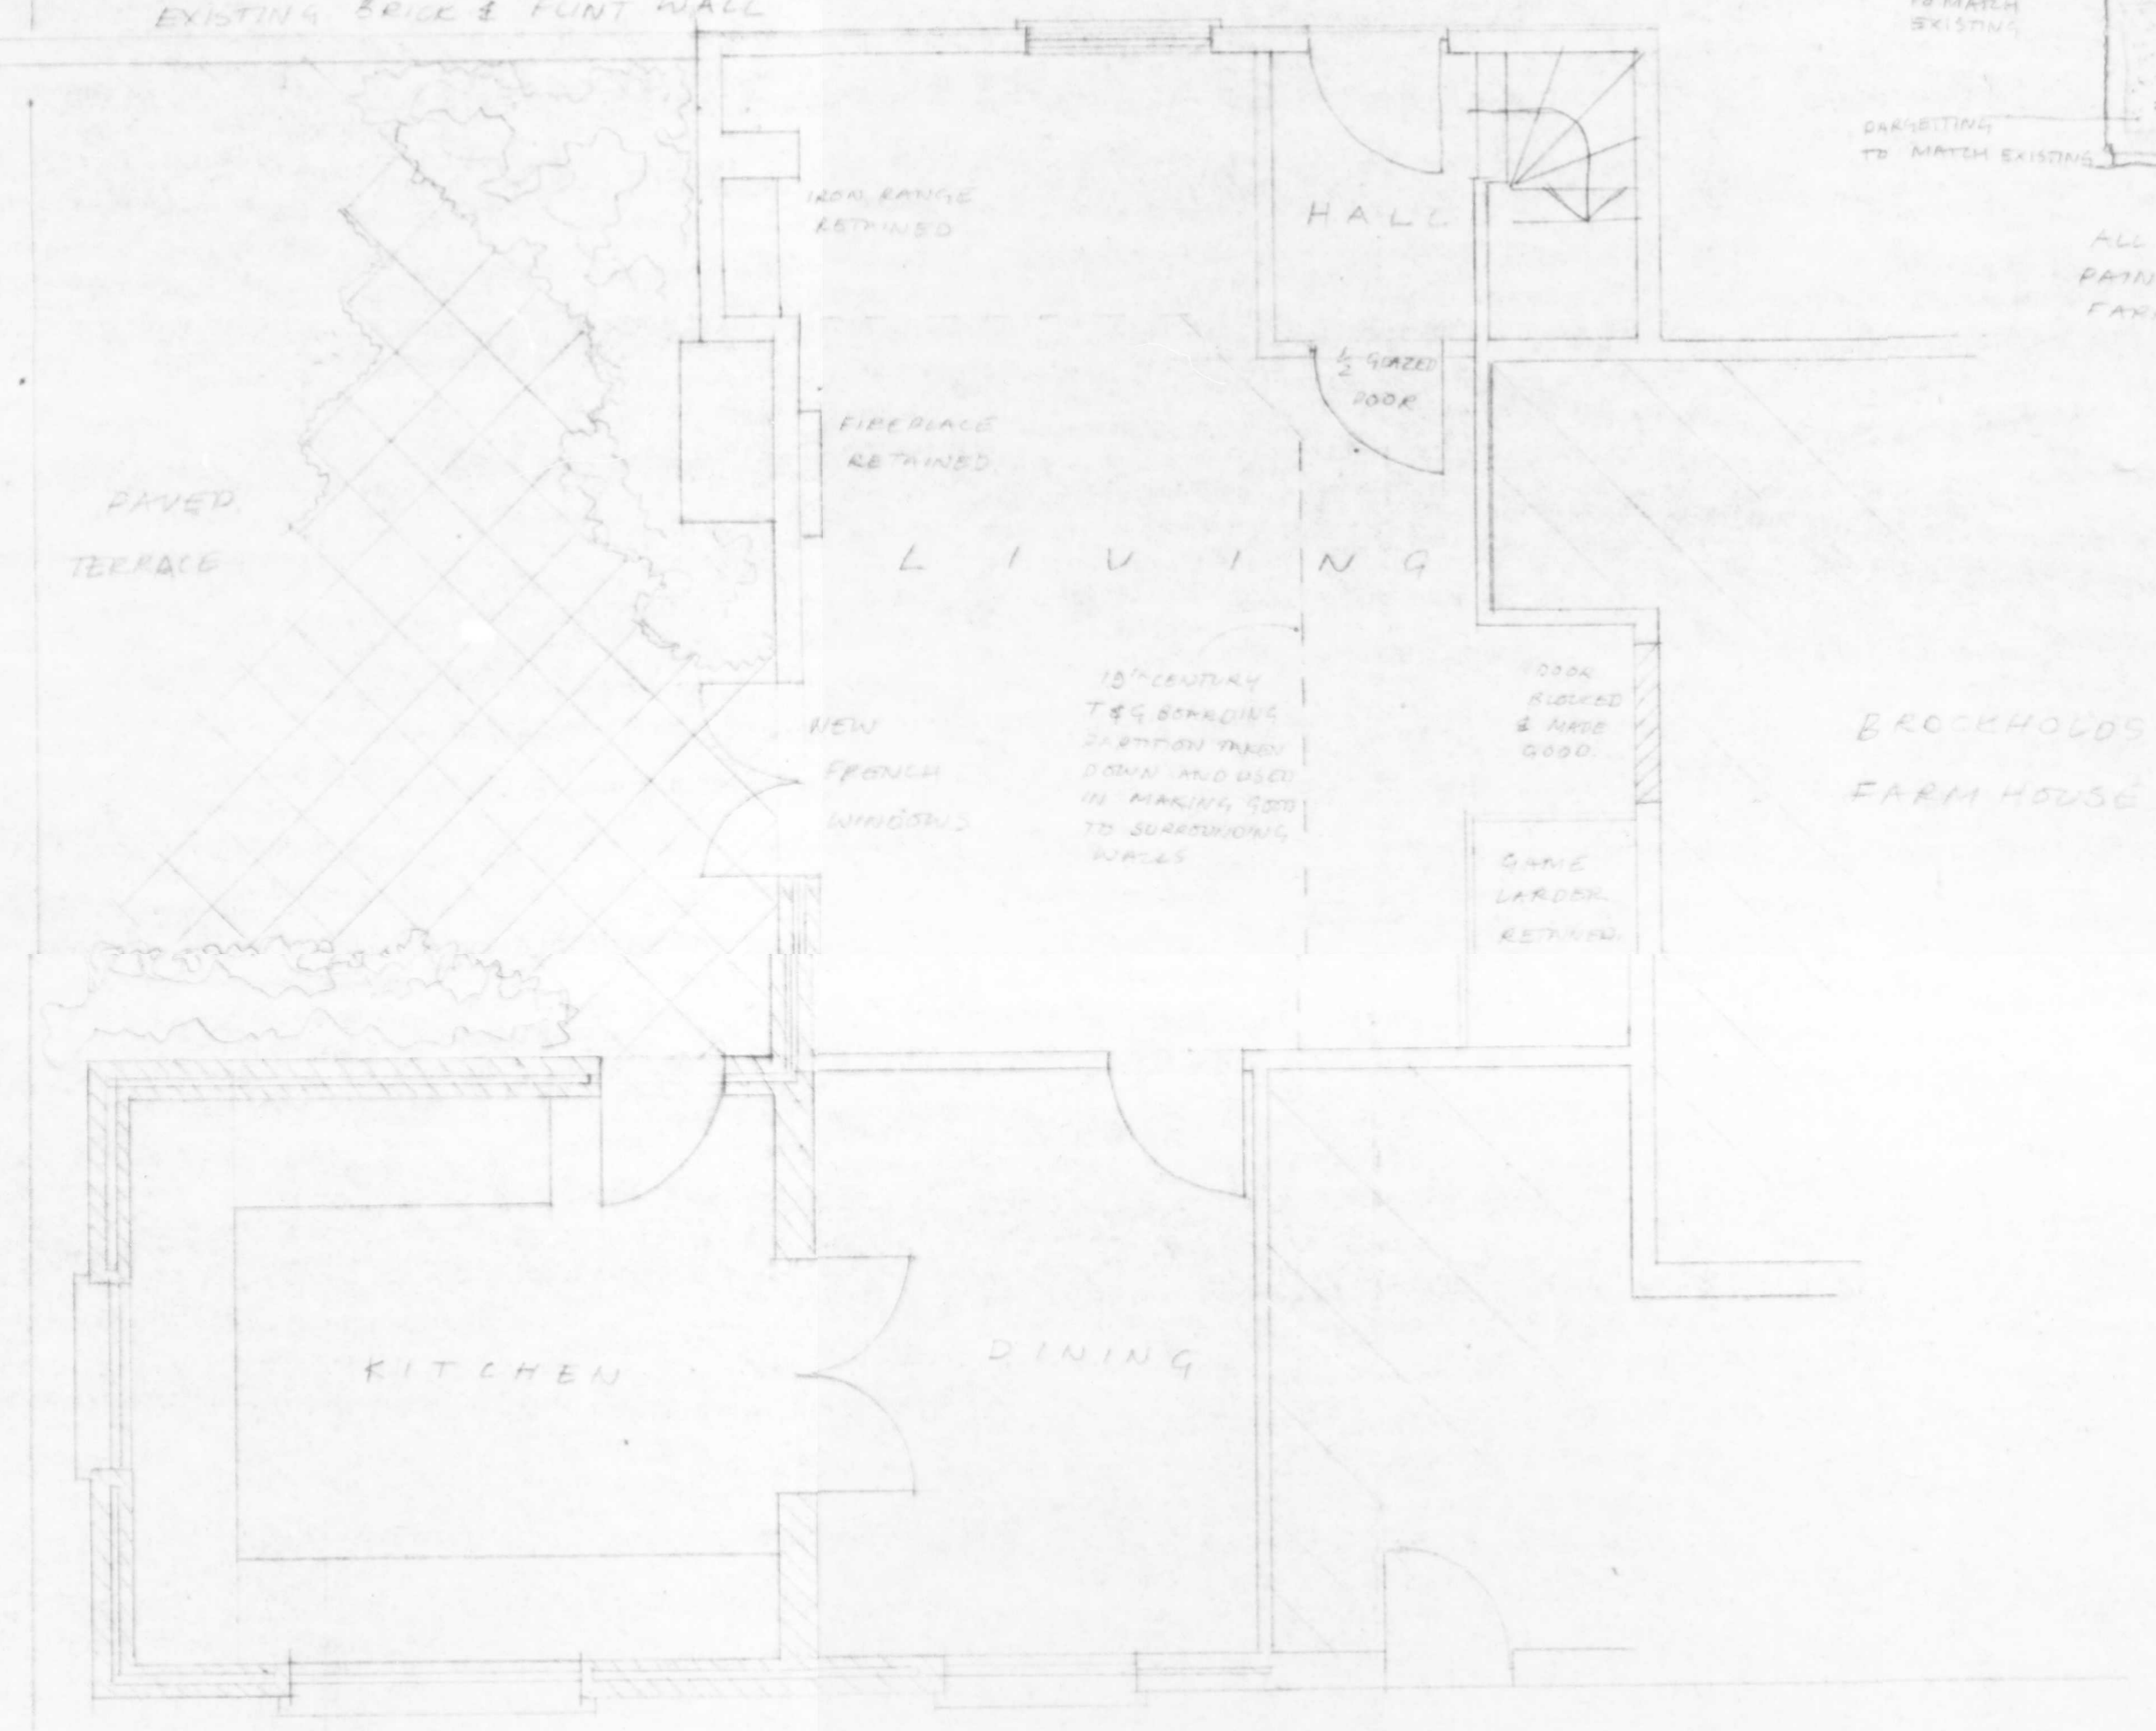


GROUND FLOOR

FIRST FLOOR


CURTIS OROURKE



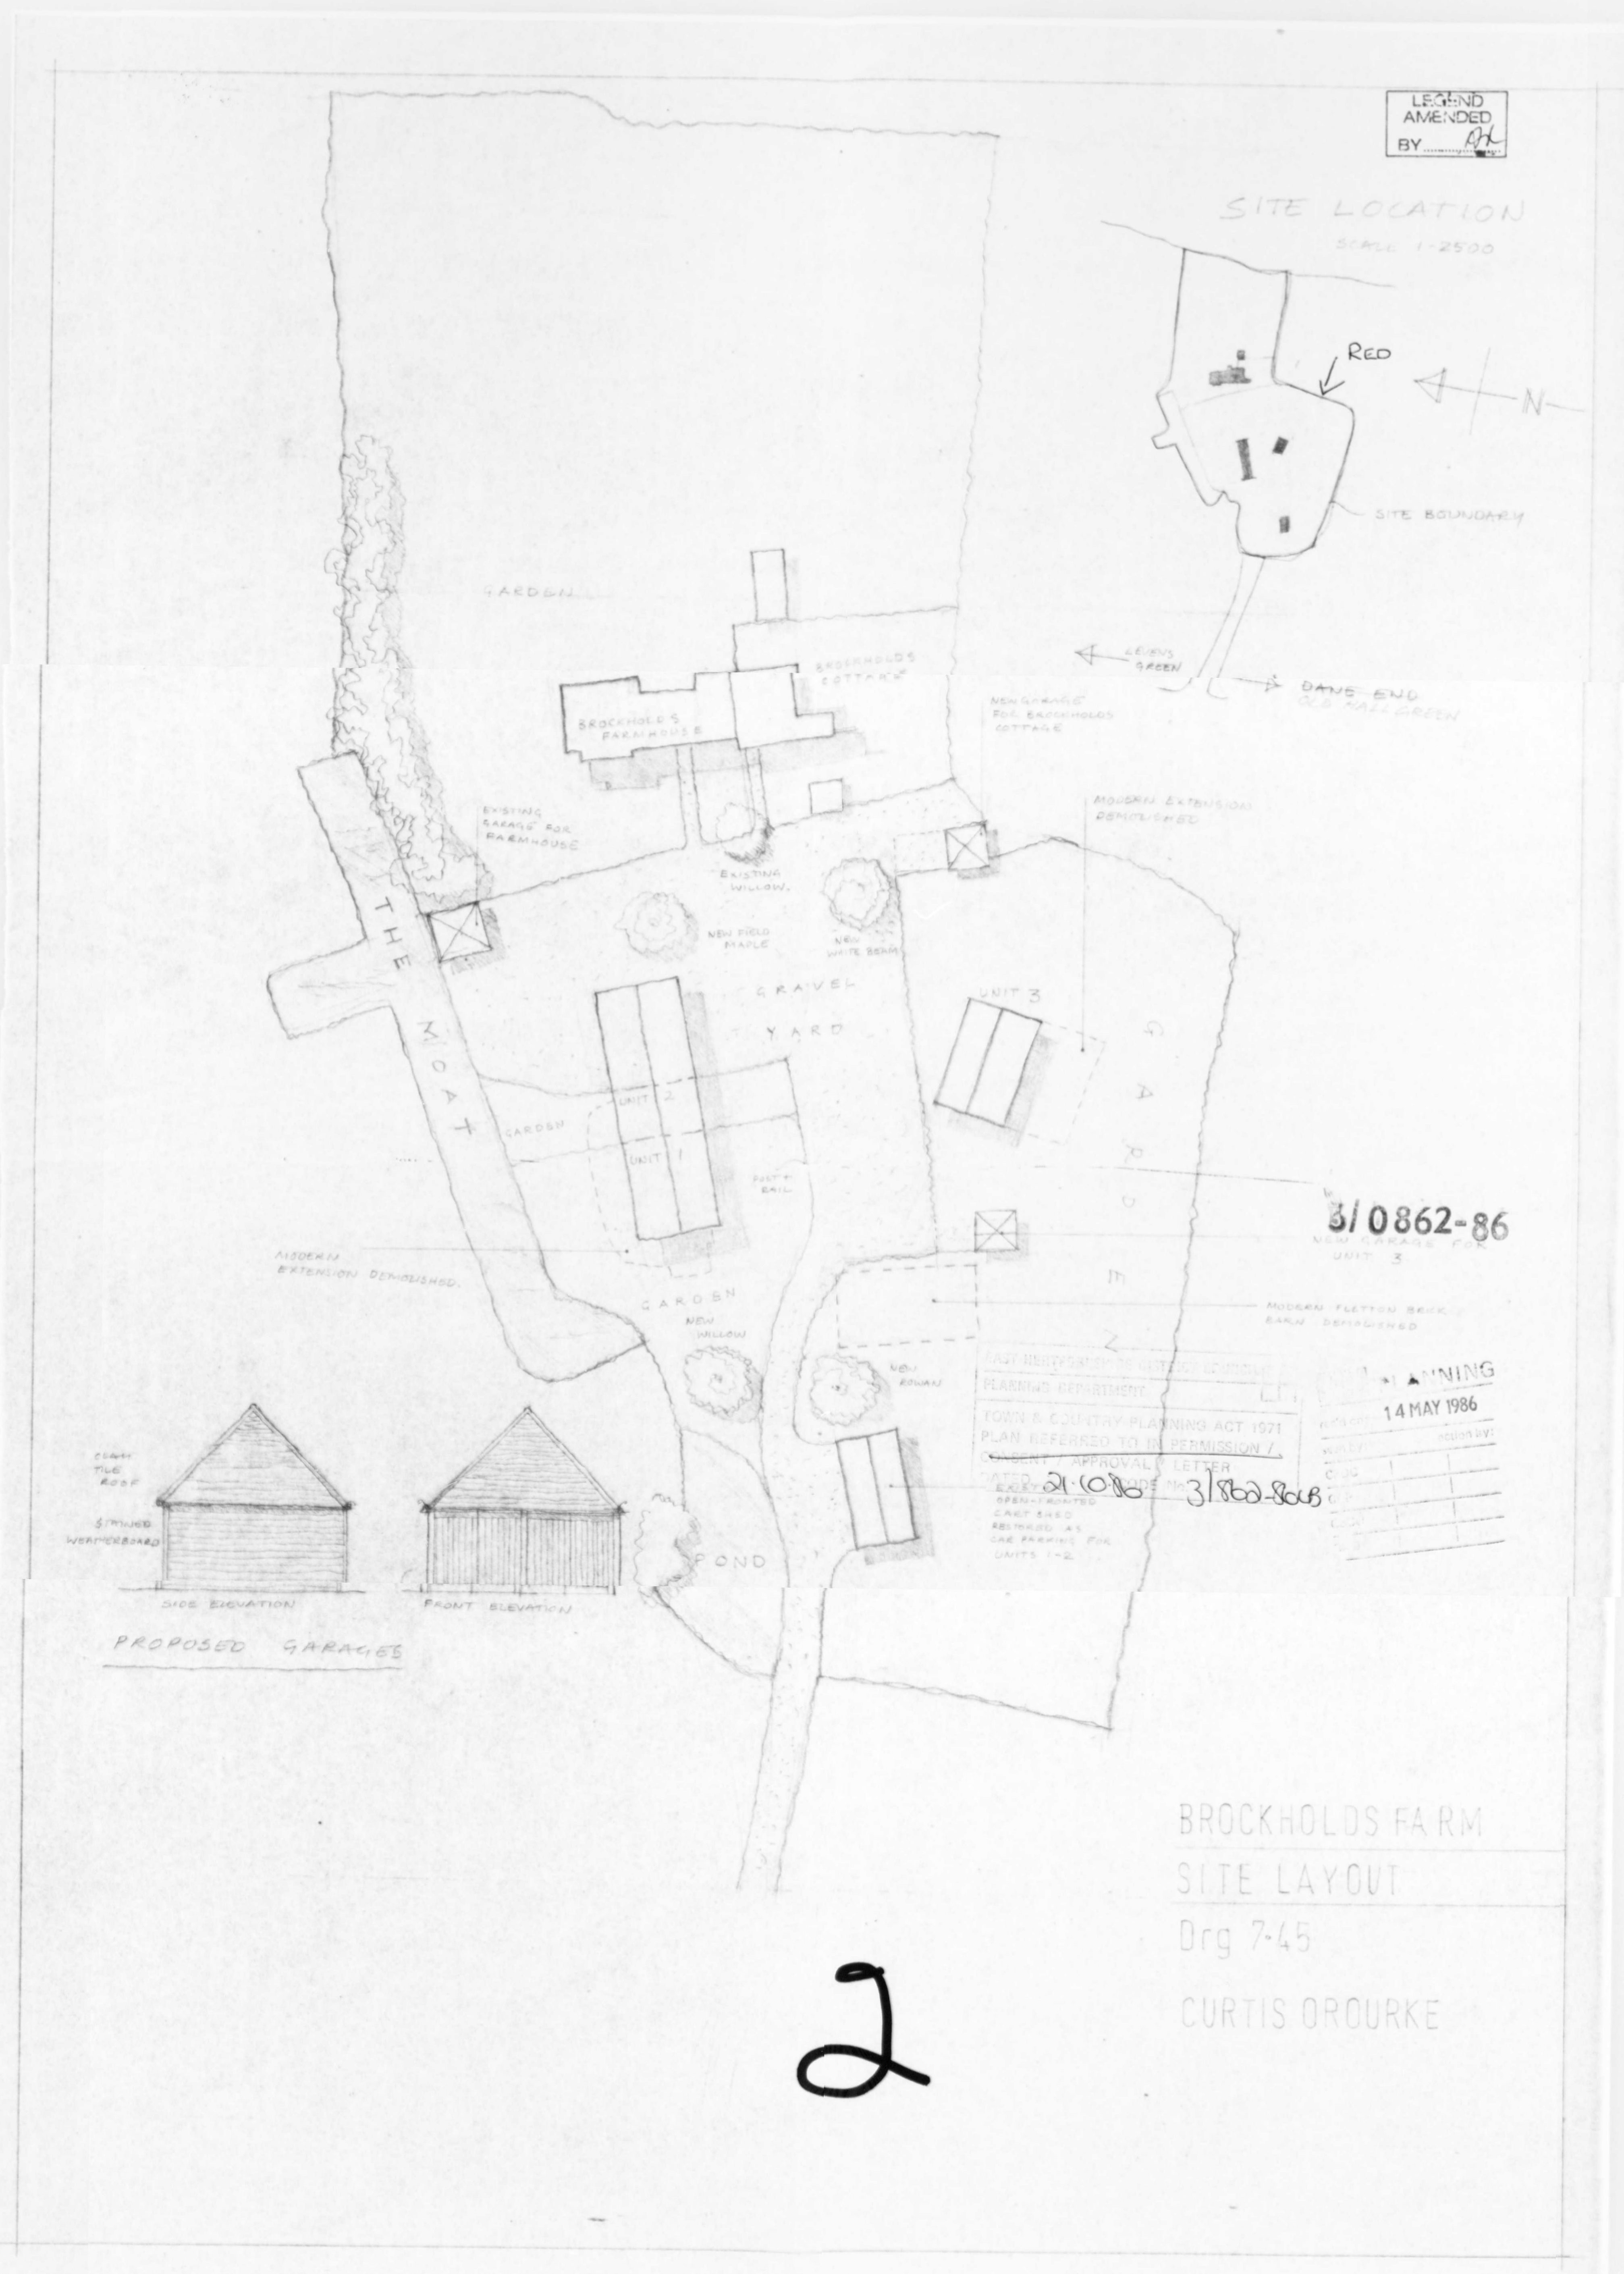

2



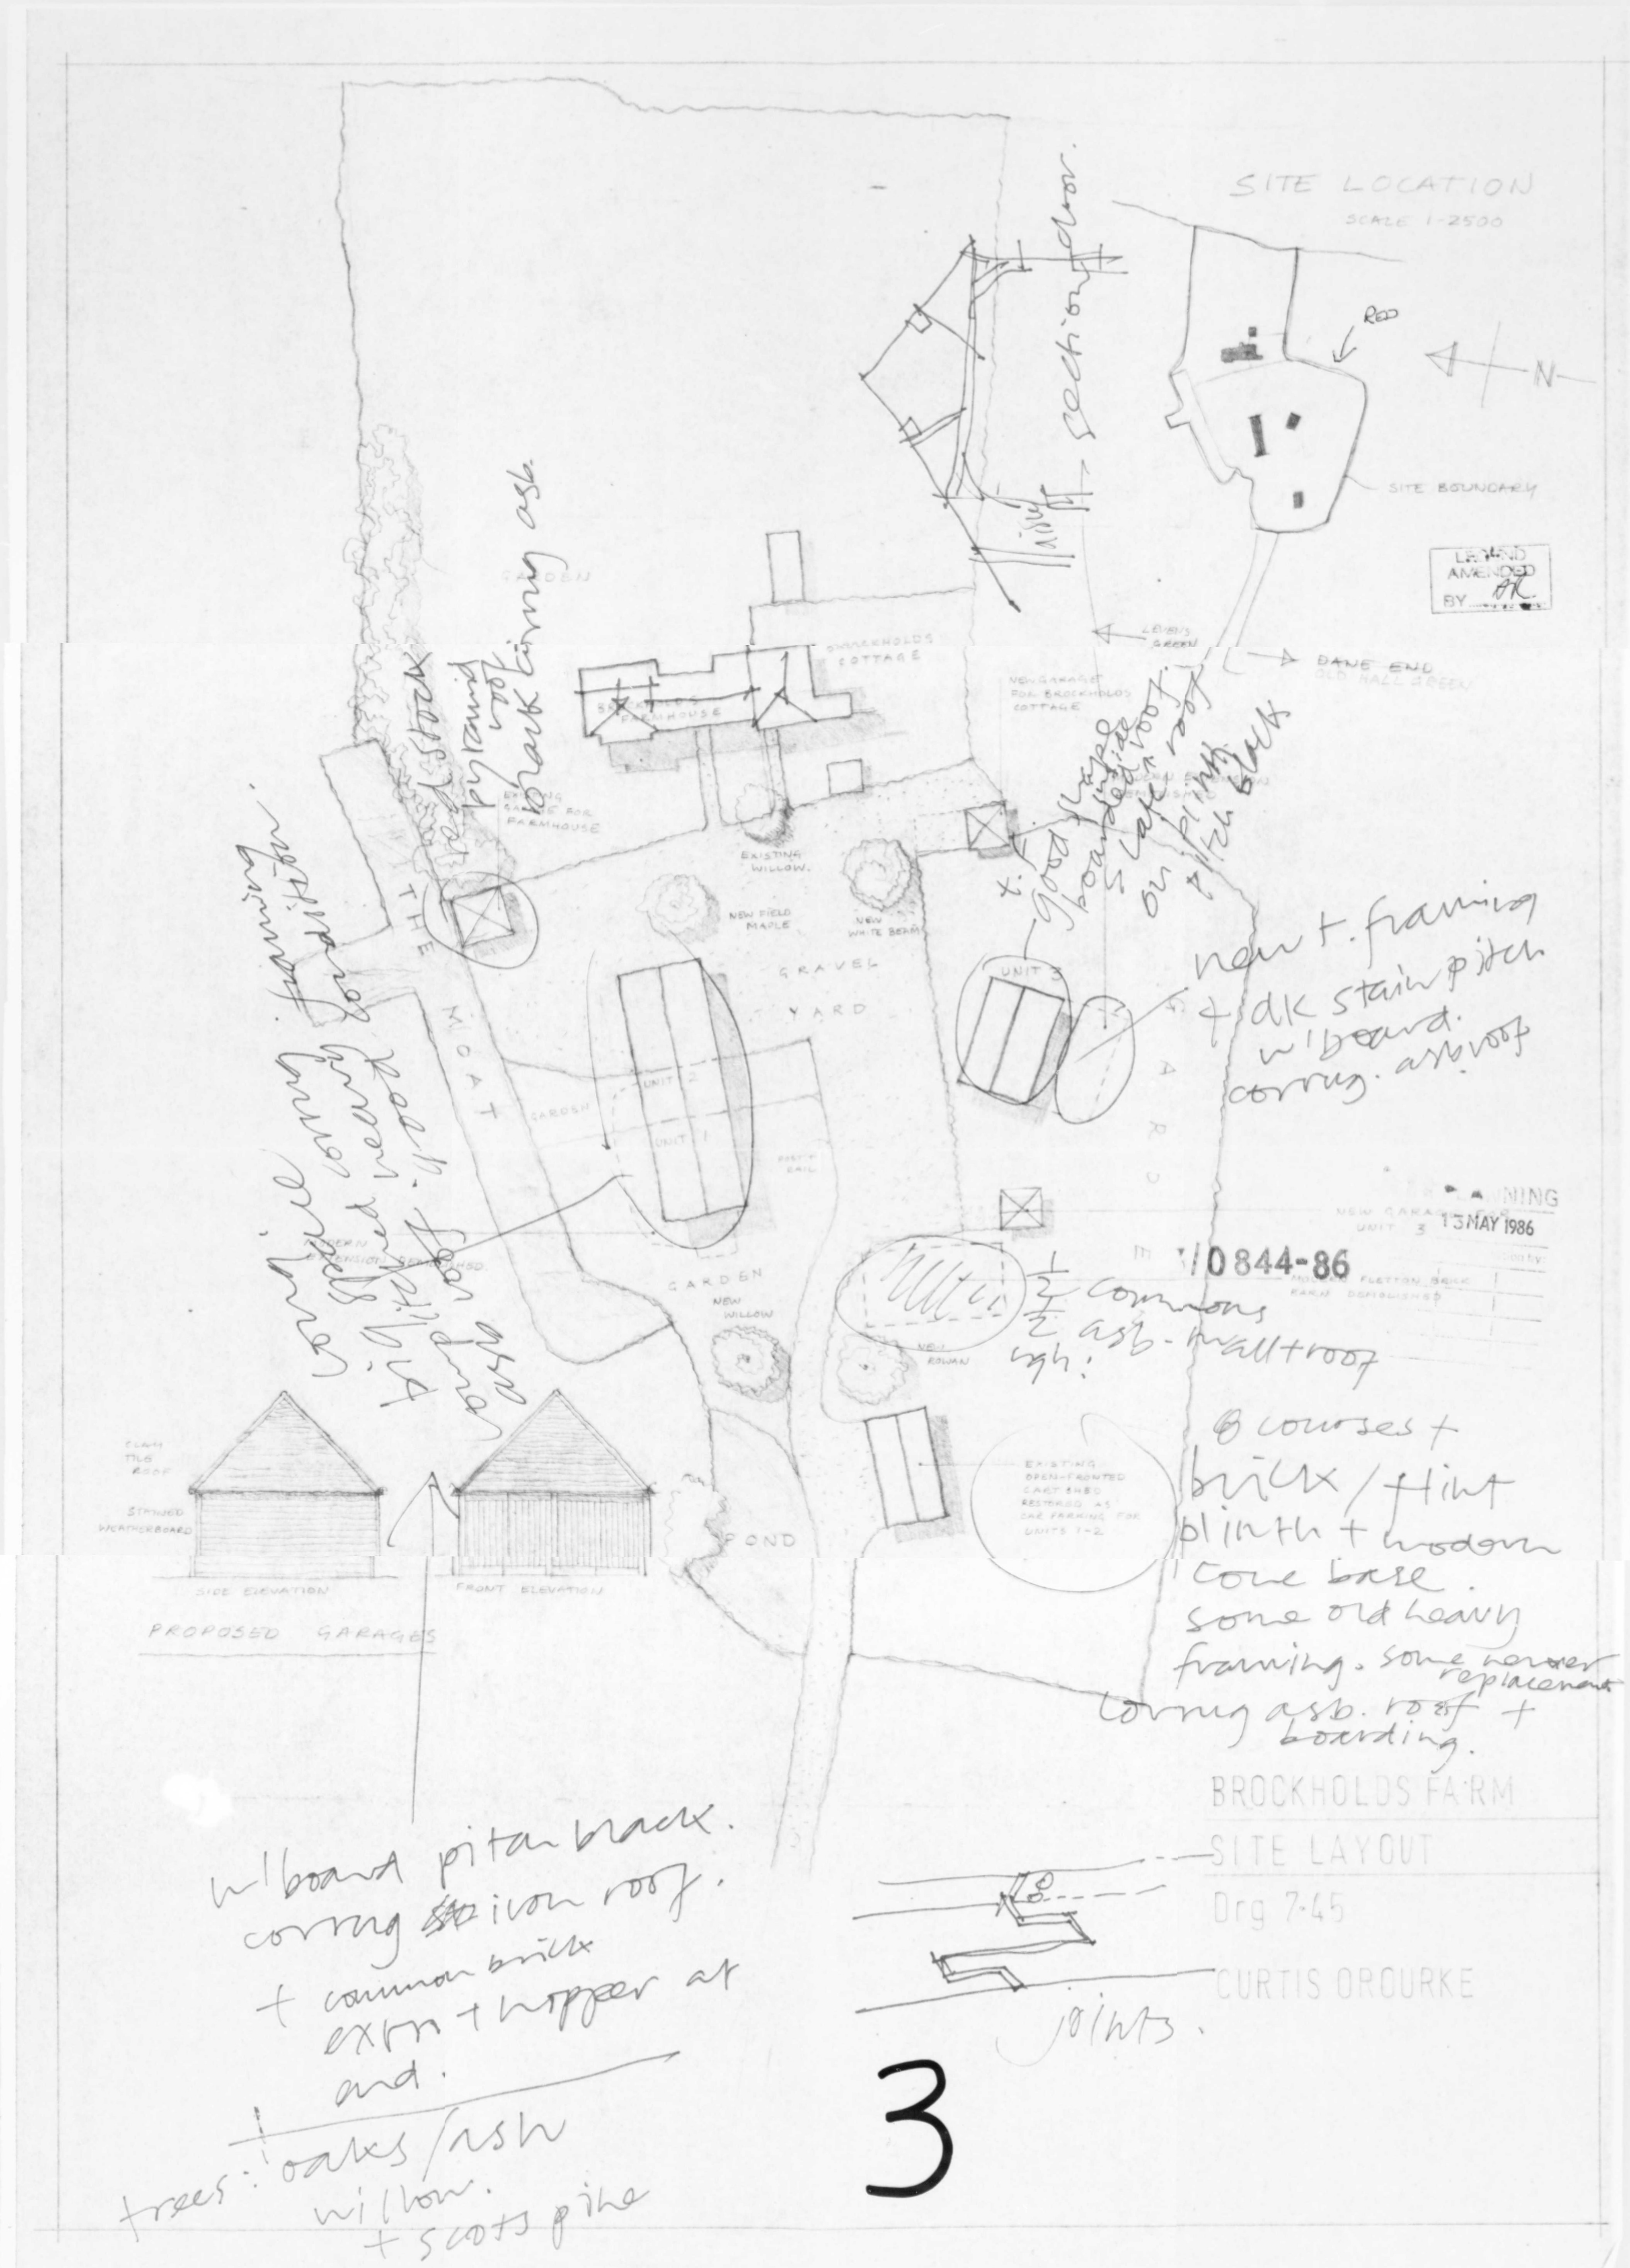

3