





- 1448MM DIMATER SPIRAL
- LCC PATTERN
- CLOCKWISE ROTATION  
ASCENDING
- 26 DEGREE TREAD ANGLE
- 5430MM FLOOR TO FLOOR
- 25 RISES @ 217.2MM
- 3 X 20MM ROUND SPINDLES PER  
TREAD (TBC)
- POWDER COLOUR (TBC)

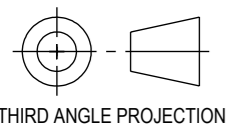


THIRD ANGLE PROJECTION




CUSTOMER:	YASMIN		
DATE:	18/12/2023	SCALE:	1:50
		SHEET:	1 OF 5
TITLE:			
DRAWN:	BRITISH SPIRALS AND CASTINGS		
REV:			

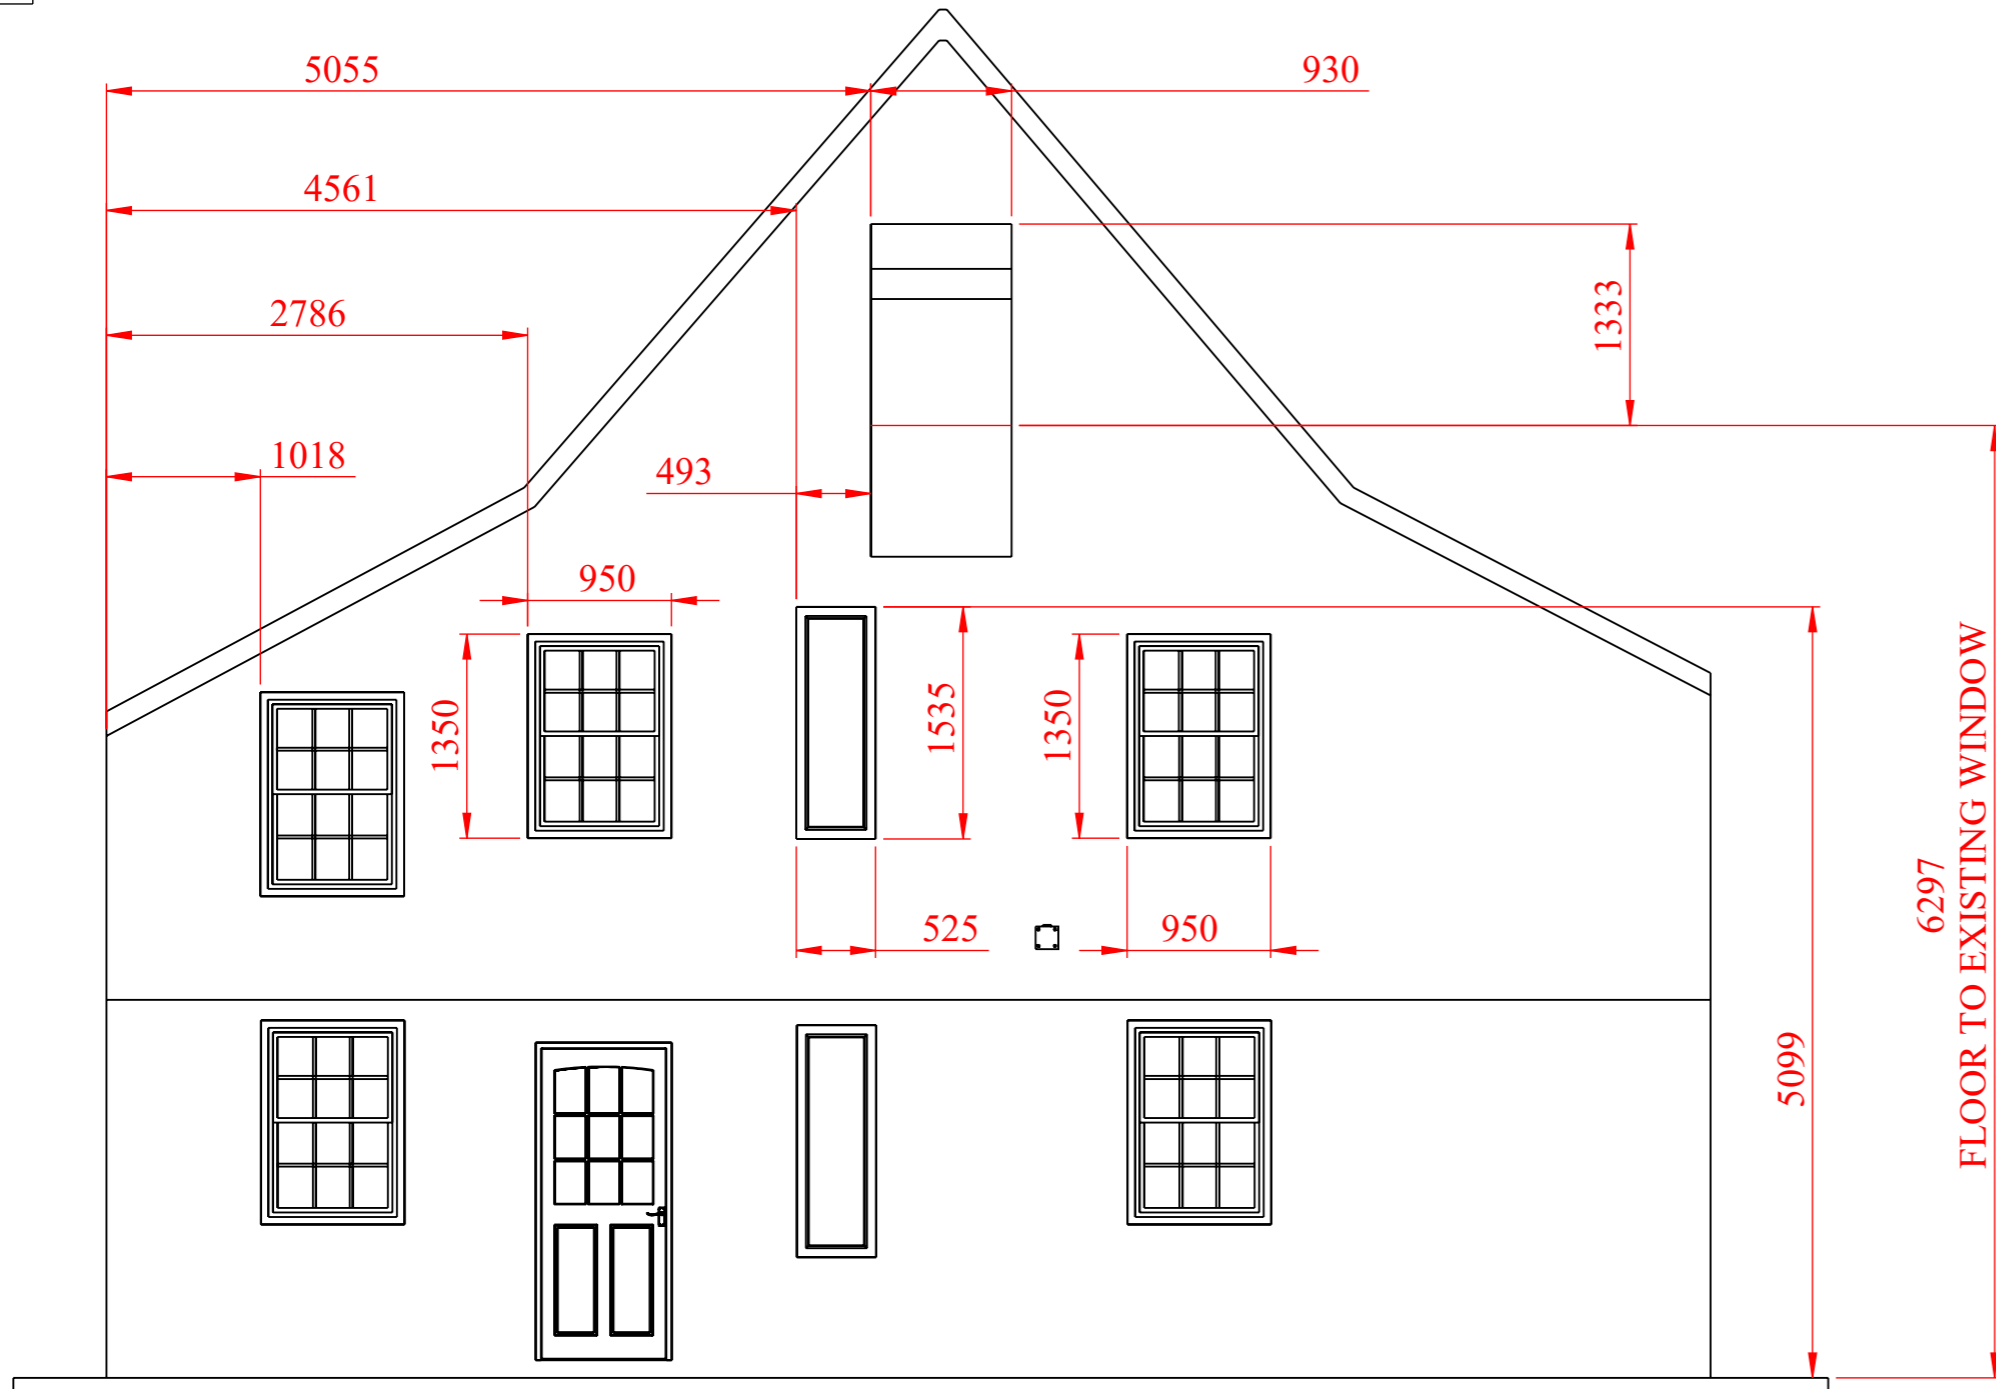

6297  
FLOOR TO EXISTING WINDOW

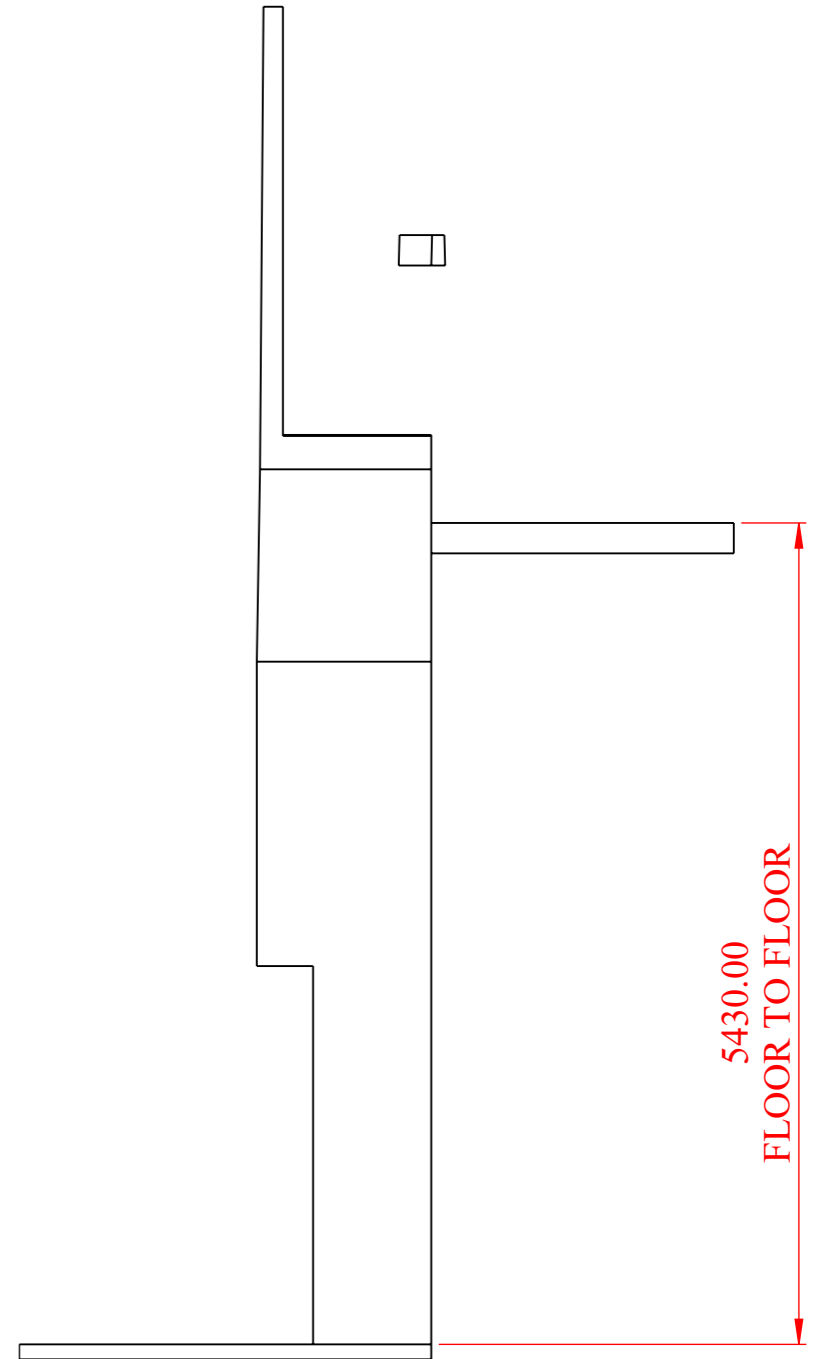


5430.00  
FLOOR TO FLOOR

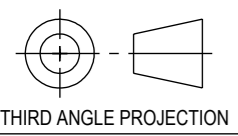


CUSTOMER:	YASMIN		
DATE:	18/12/2023	SCALE:	1:50
		SHEET:	2 OF 5
TITLE:			
DRAWN:	BRITISH SPIRALS AND CASTINGS		
REV:			

A3

142  
GALLOWS TO  
WINDOW

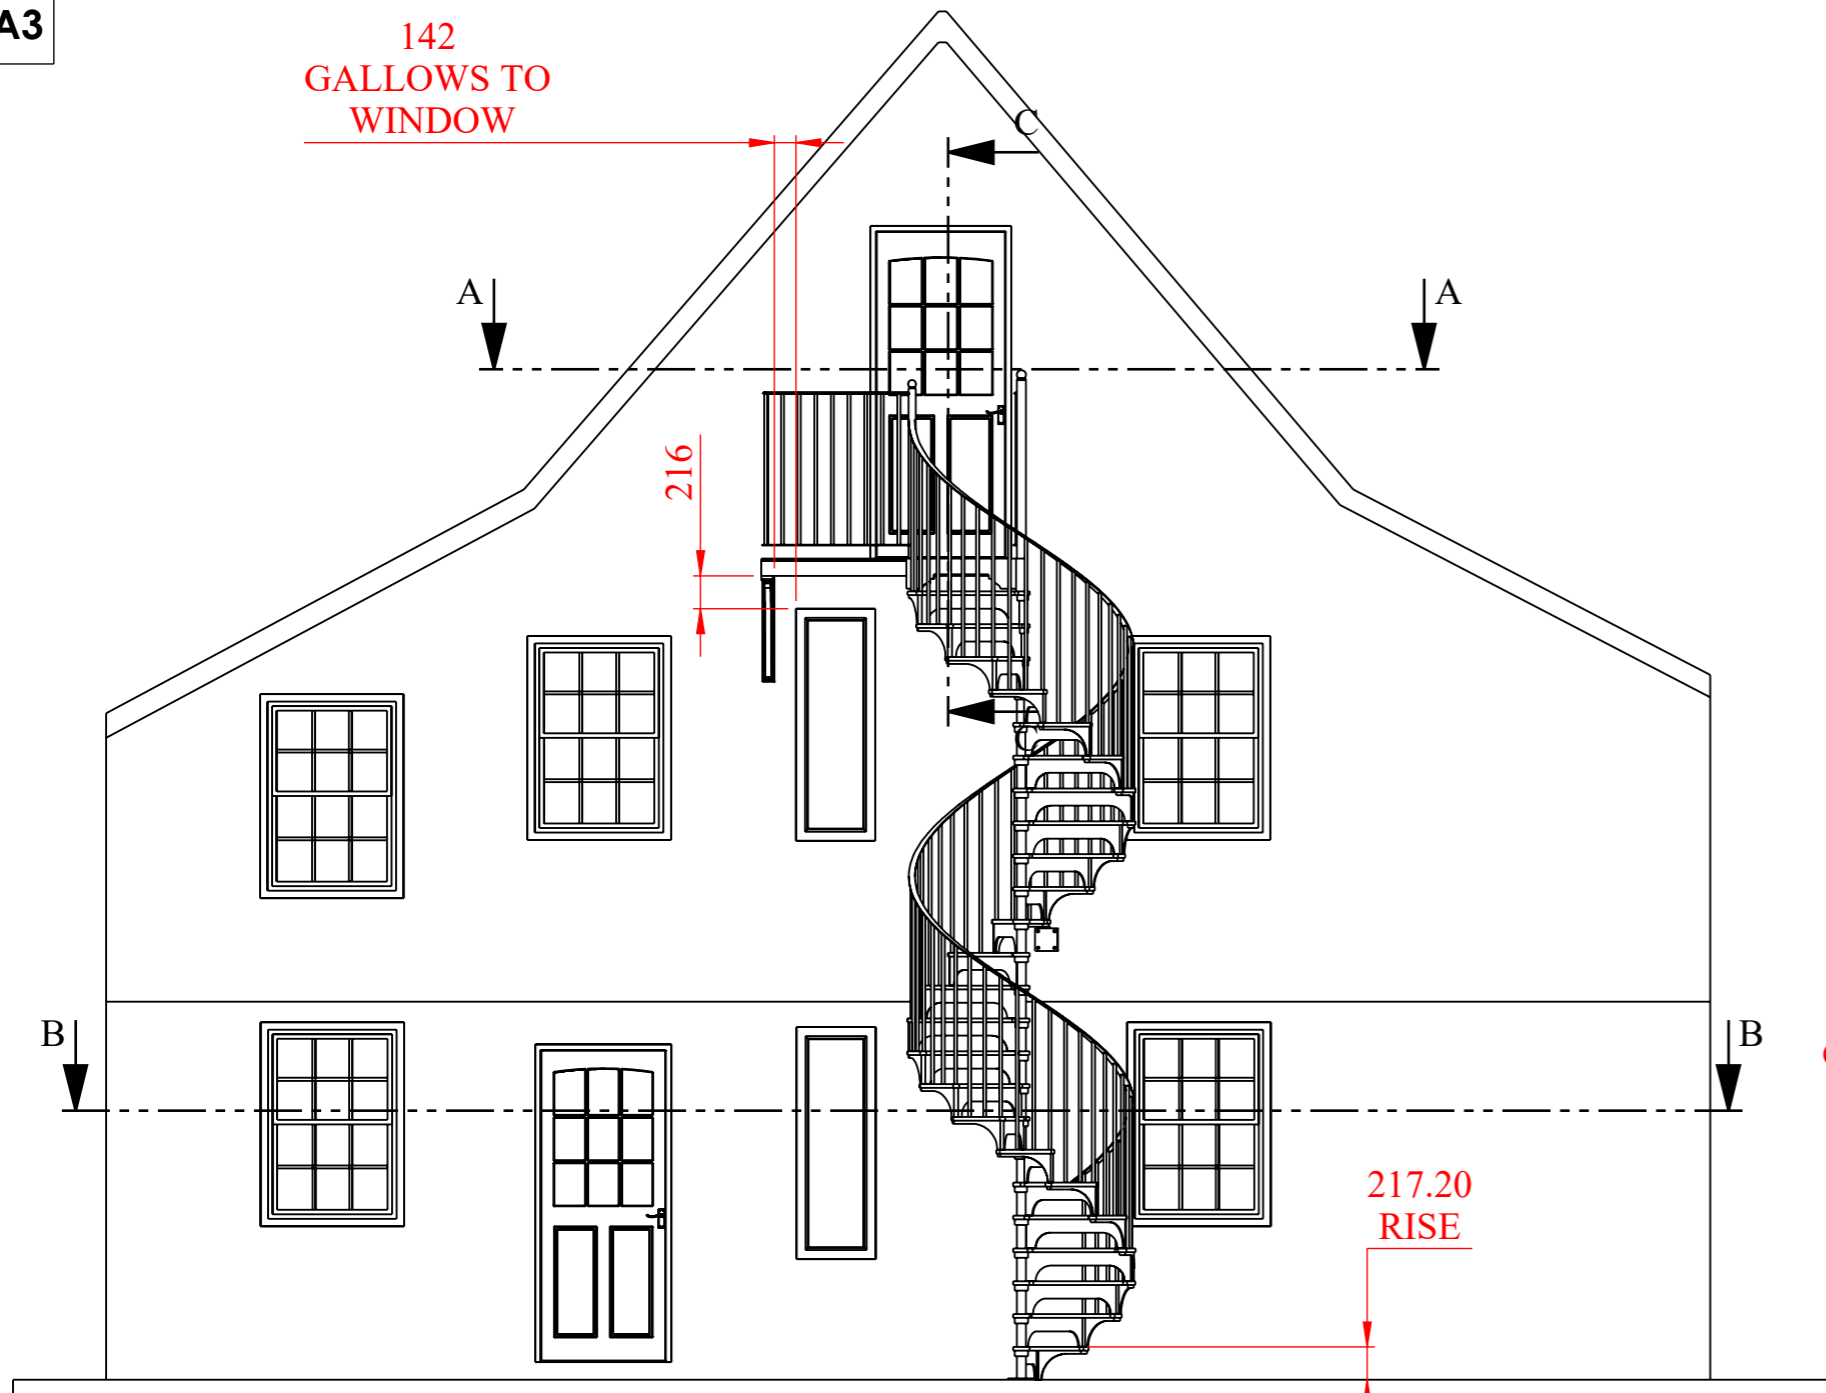

SECTION C-C

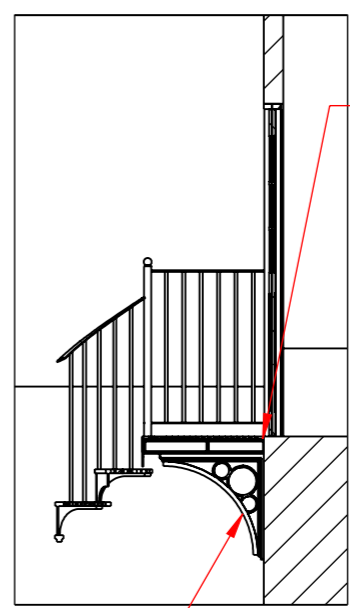

FLOOR TO FLOOR SET  
THE SAME AS EXISTING -  
CUSTOMER TO CONFIRM  
IF CILL WILL BE INSTALLED  
AND IF SO SIZE.

GLALLOWS BRACKEY

217.20  
RISE


1720.00  
LANDING WIDTH

930.00  
DOOR WIDTH (TBC)

715

70


R754.00

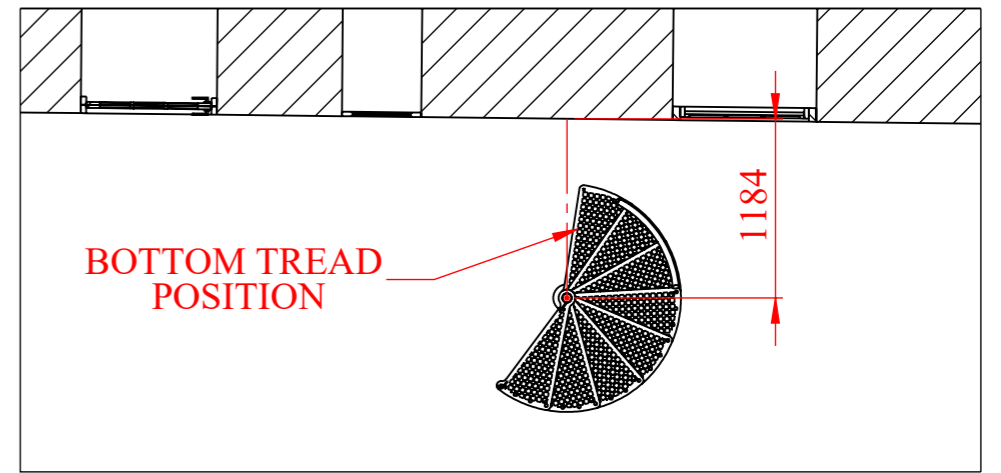

BOTTOM TREAD  
POSITION

1184

SECTION B-B

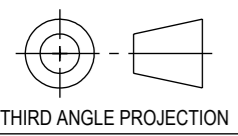

THIRD ANGLE PROJECTION


SECTION A-A





Customer and Designer for you

CUSTOMER:	YASMIN		
DATE:	18/12/2023	SCALE:	1:50
		SHEET:	3 OF 5
TITLE:			
DRAWN:	BRITISH SPIRALS AND CASTINGS		
REV:			



# SET OUT POINTS

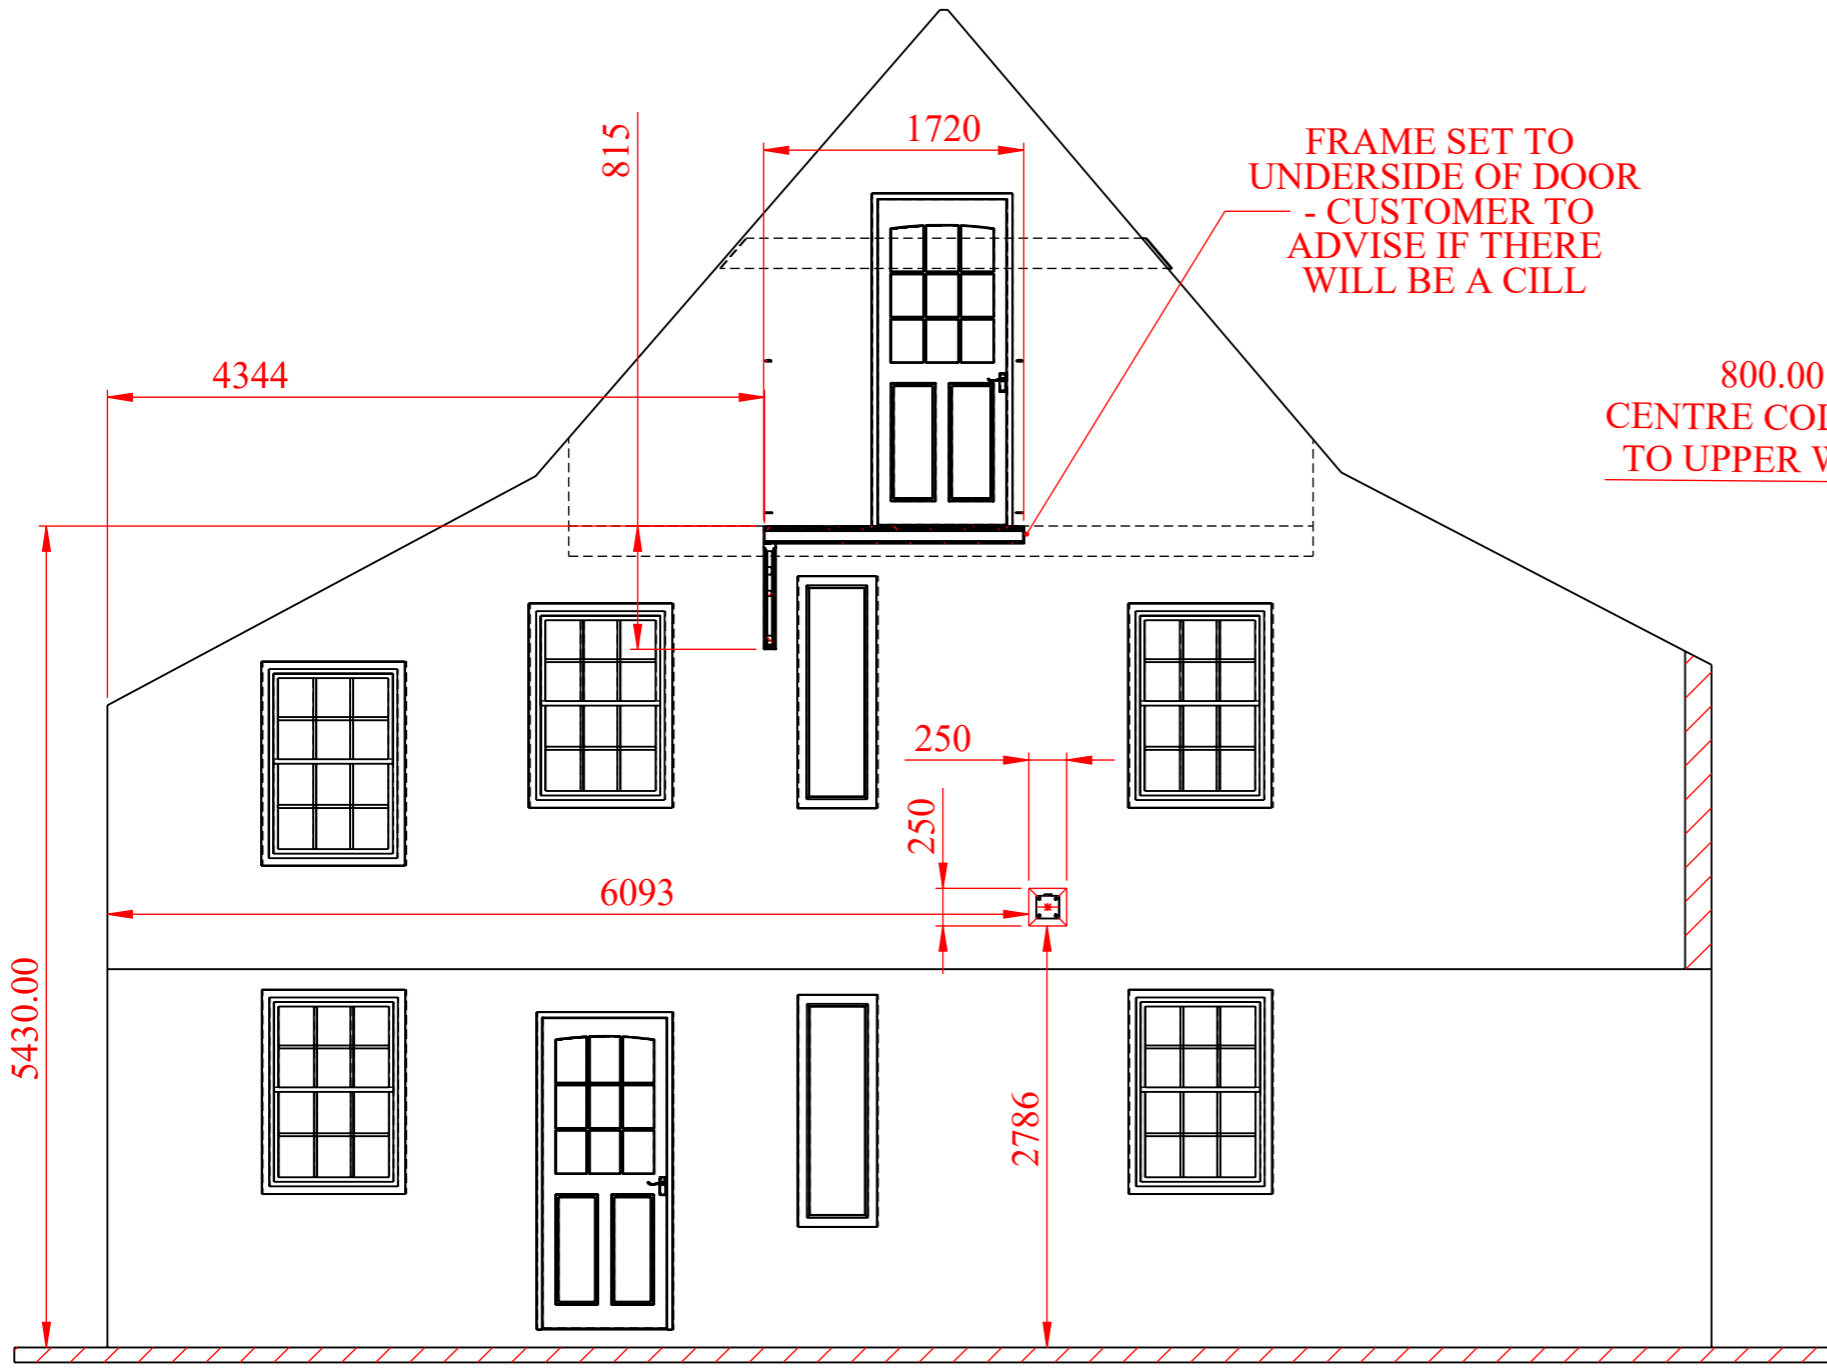

SECTION D-D

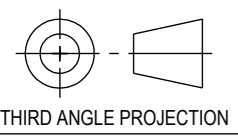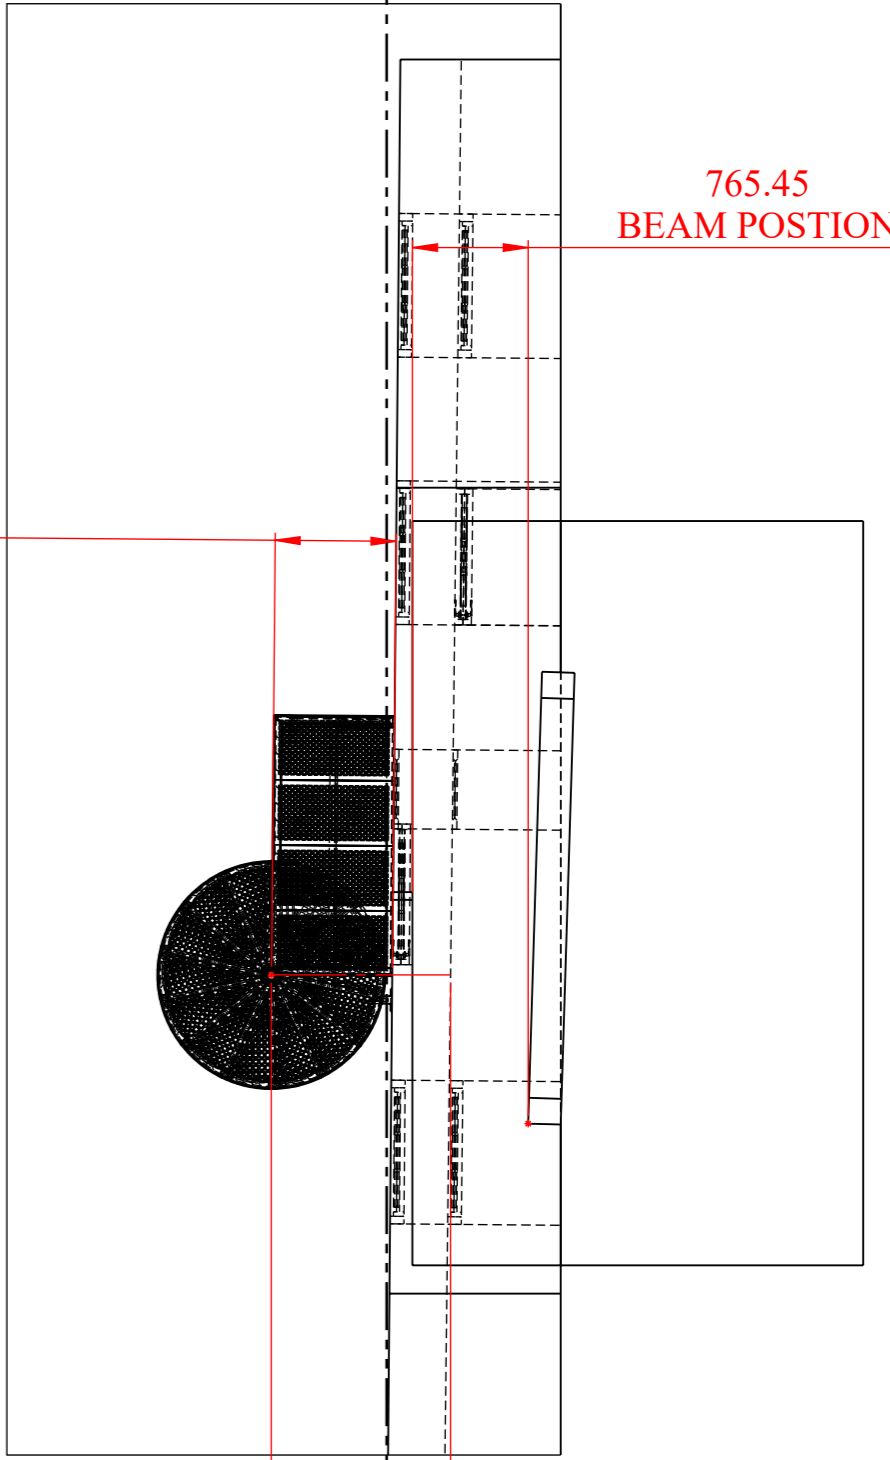

CUSTOMER:	YASMIN		
DATE:	18/12/2023	SCALE:	1:50
TITLE:	4 OF 5		
DRAWN:	BRITISH SPIRALS AND CASTINGS		
REV:			

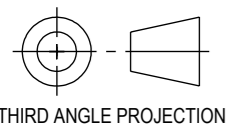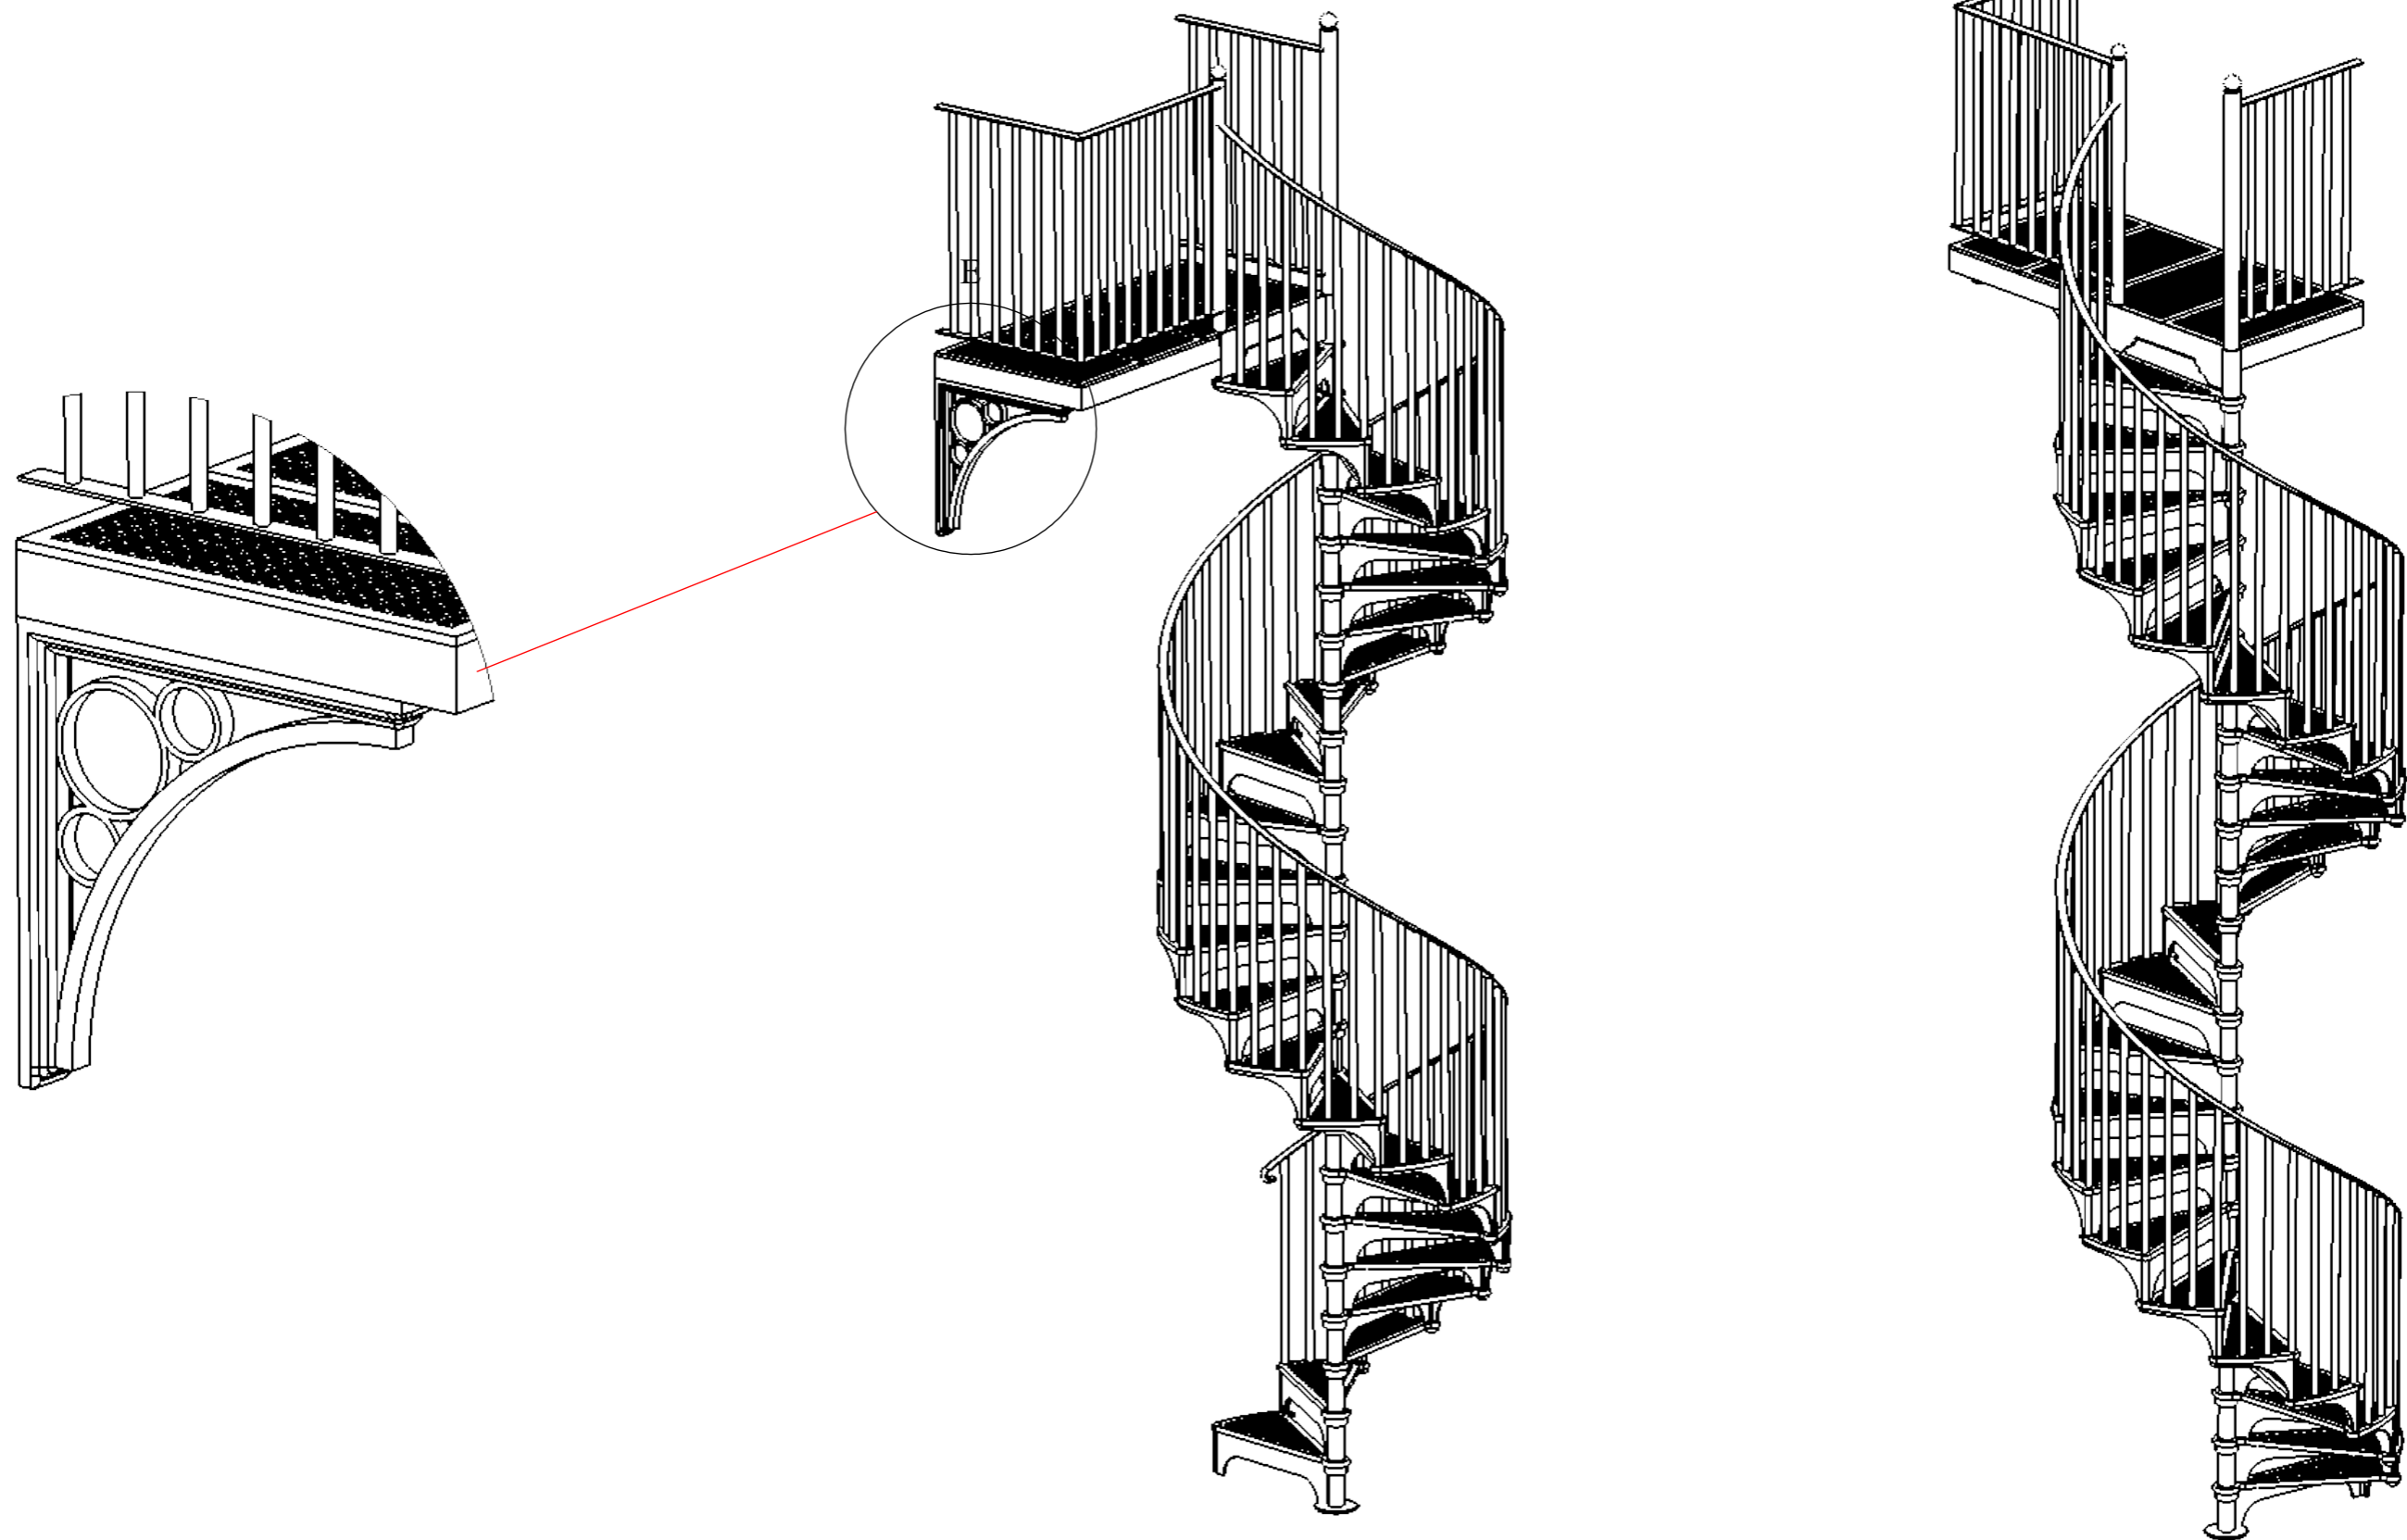

CUSTOMER:	YASMIN				
DATE:	18/12/2023	SCALE:	1:30	SHEET:	5 OF 5
TITLE:					
DRAWN:	BRITISH SPIRALS AND CASTINGS				
REV:					