




**SITE LAYOUT PLAN**  
Scale: 1:500

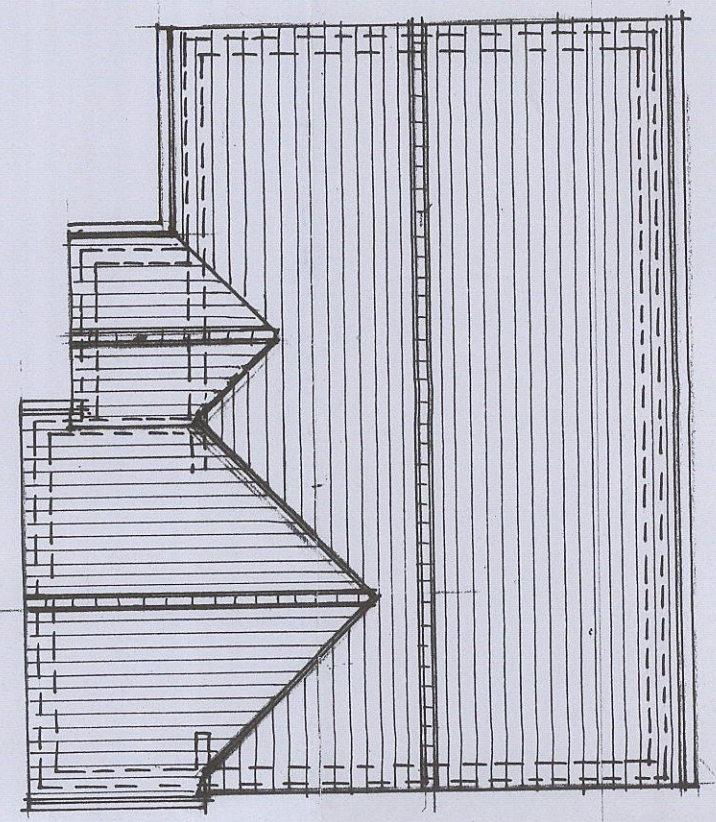


**ROOF PLAN** Scale: 1:100

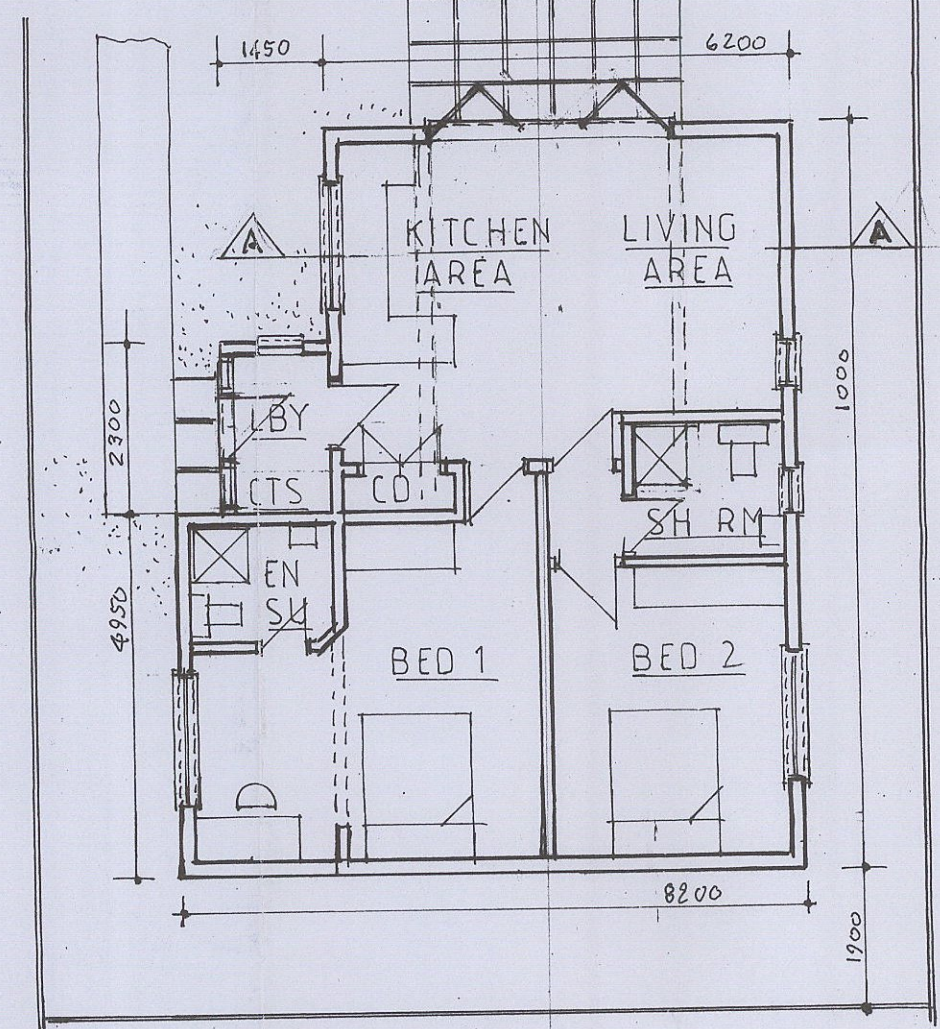


**FLOOR PLAN** Scale: 1:100

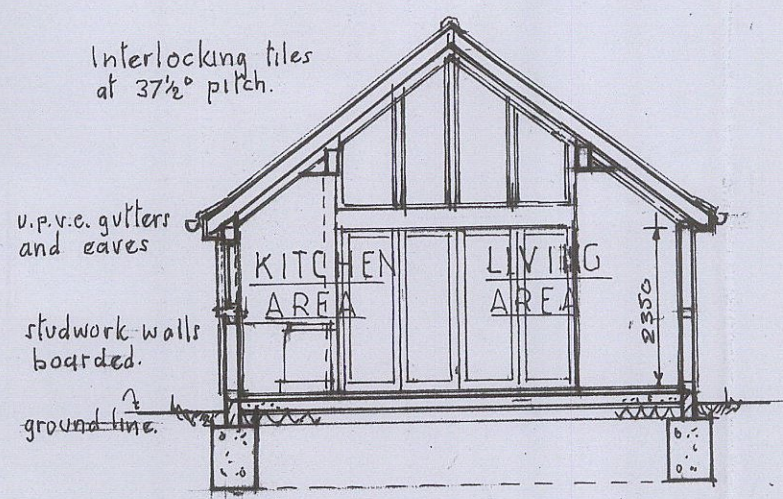

**SECTION A-A** Scale: 1:100

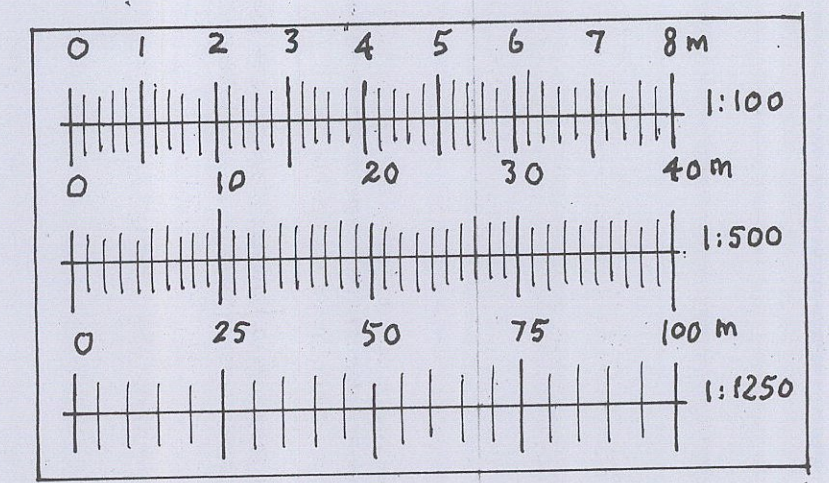

BAR SCALES

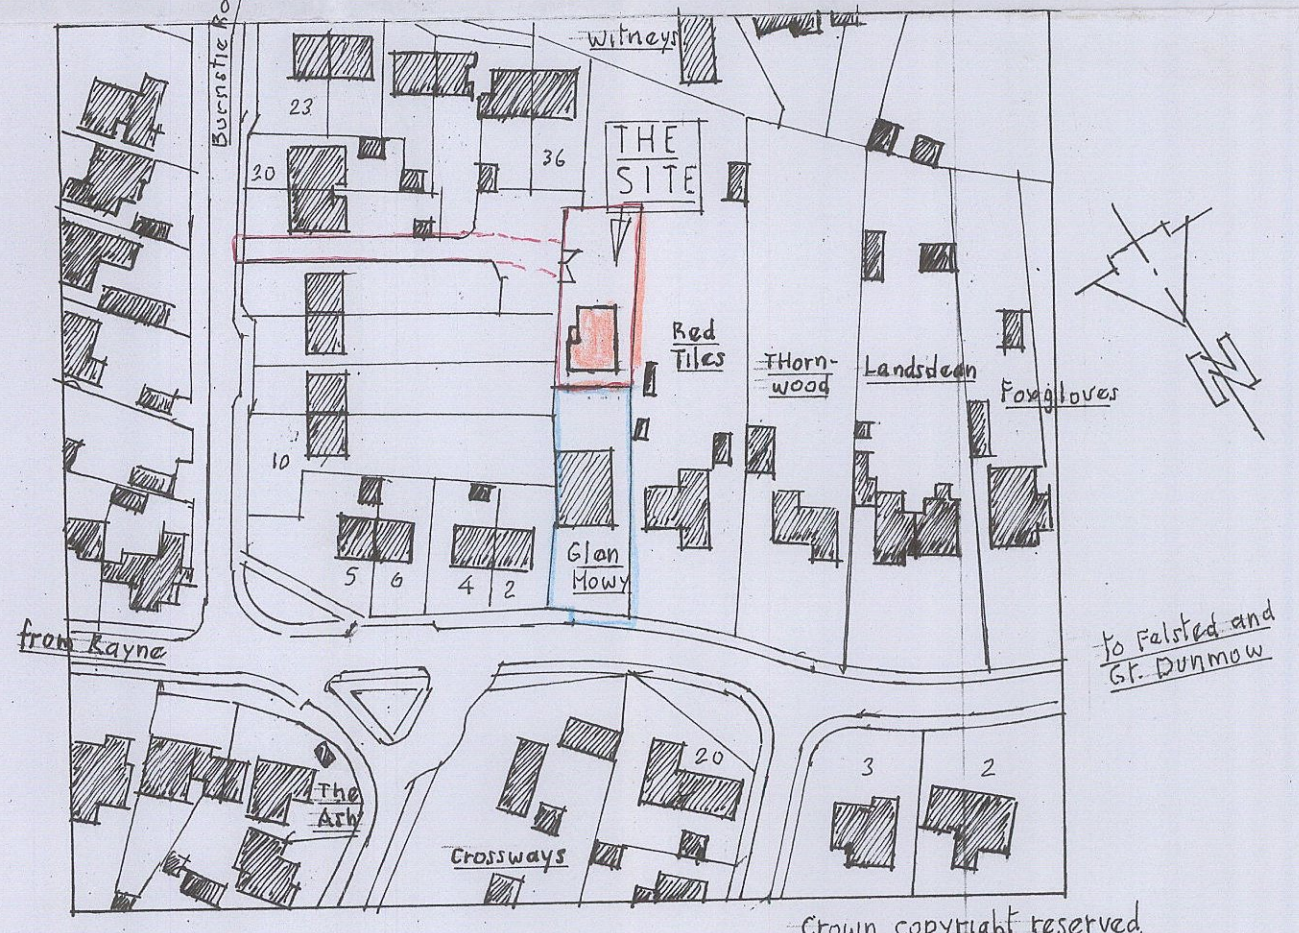

**LOCATION PLAN** Scale: 1:1250

SCALES: 1:100 1:500 1:1250  
 AGENT: D TUTTLEBURY, SYCAMORES, HIGH EASTER,  
 CHELMSFORD ESSEX CM14QR. PHONE: 01245231242.  
 DATE: JANUARY 2024. DRWG. N° 2588/3

**PROPOSED SITE FOR A DETACHED DWELLING AT GLAN HOWY  
 BANNISTER GREEN FELSTED DUNMOW ESSEX FOR Ms. T. MALIN**