



SOUTH WESTERN ELEVATION

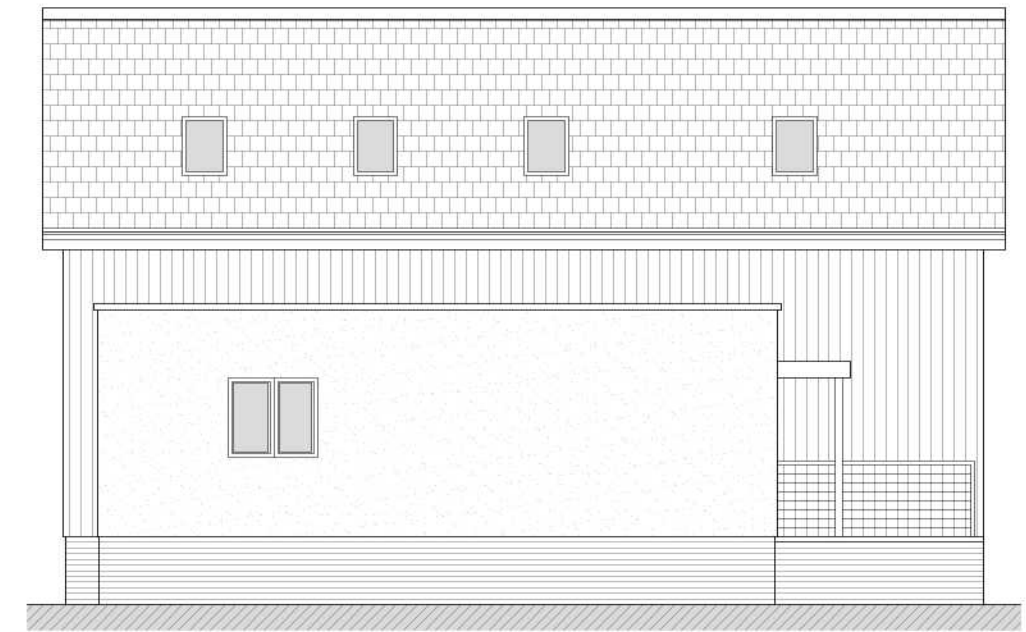


NORTH EASTERN ELEVATION

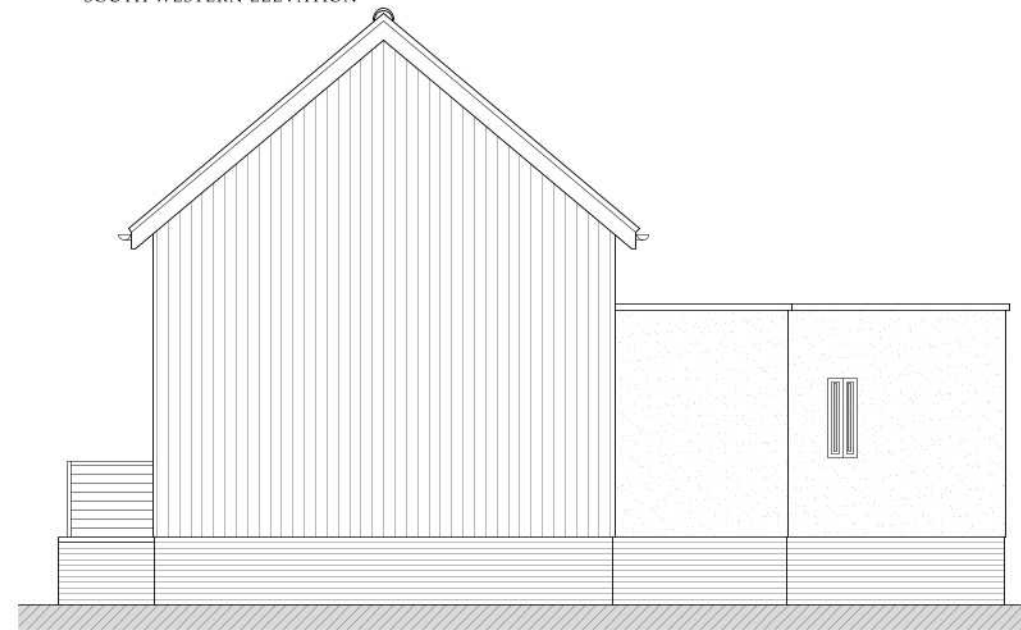


SOUTH EASTERN ELEVATION



NORTH WESTERN ELEVATION

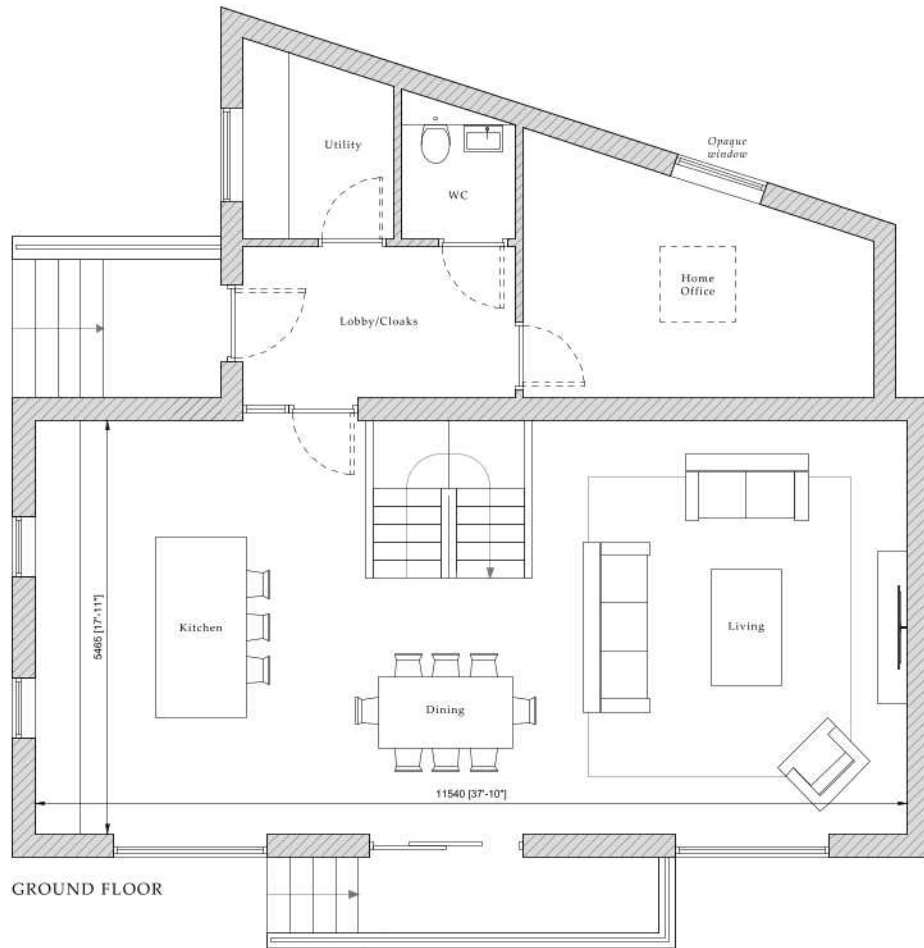

GROUND FLOOR

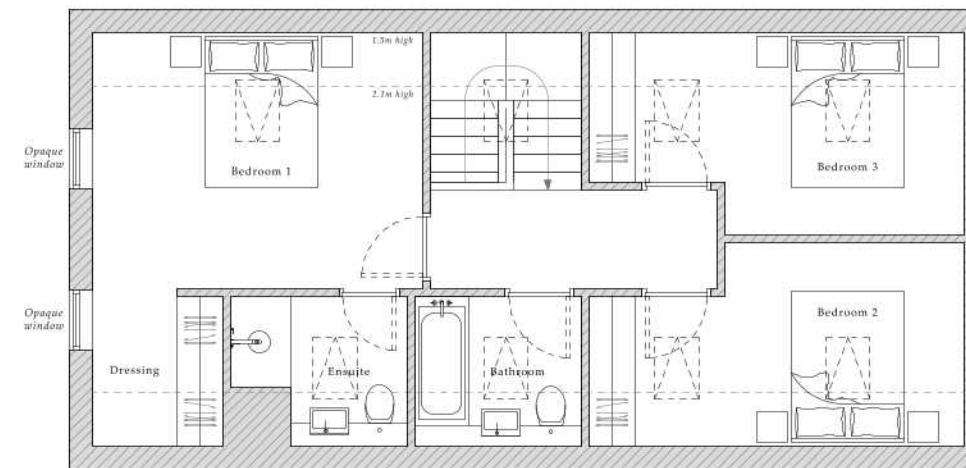

FIRST FLOOR



T: 01507 307485
 mail@andrewcloverplanninganddesign.co.uk
 www.andrewcloverplanninganddesign.co.uk

Project	Proposed Dwelling
Location	Clifford Road, Skegness
Drawing Title	Proposed Dwelling
Status	Planning
Date	07.02.2024
Scale	1:100 @ A3
Drawing No.	60424-04
	Rev

This drawing is for illustrative purposes and for planning approval only. It should not be used for construction and therefore risk identification under the Construction (Design & Management) Regulations has not been carried out.
 This drawing is the property of Andrew Clover Planning and Design Ltd and must not be reproduced without prior written consent.
 Do not scale from this drawing, use printed dimensions only.