



ROOM 4  
ELEVATION ①  $\Delta$  67.00m

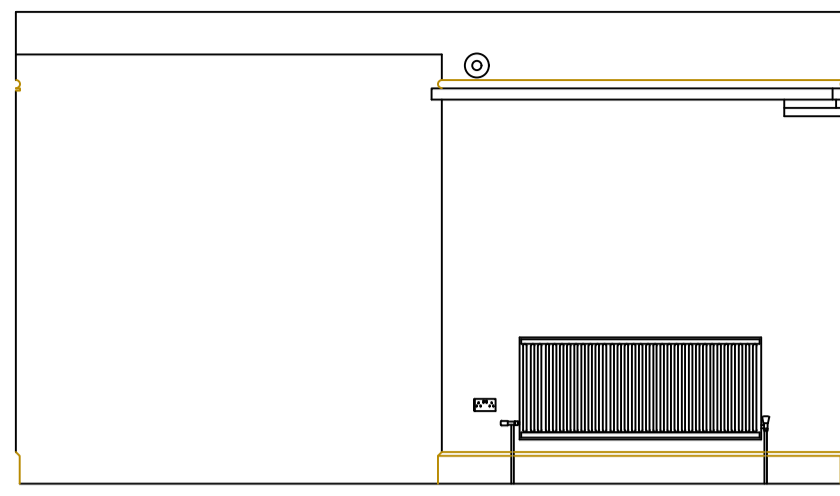


ROOM 4  
ELEVATION ②  $\Delta$  67.00m




ROOM 4  
ELEVATION ③  $\Delta$  67.00m

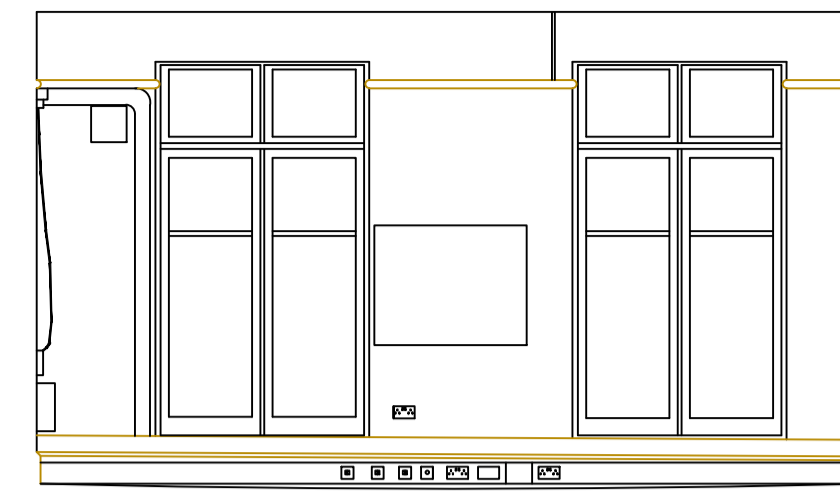


ROOM 4  
ELEVATION ④  $\Delta$  67.00m

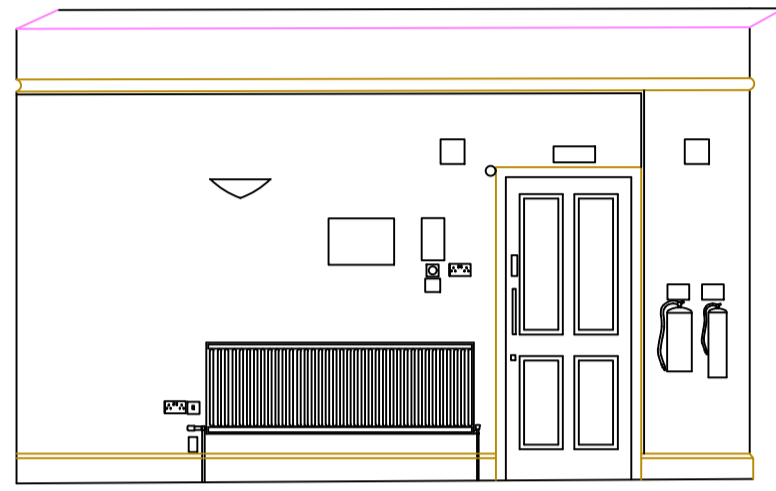


ROOM 4  
ELEVATION ⑤  $\Delta$  67.00m

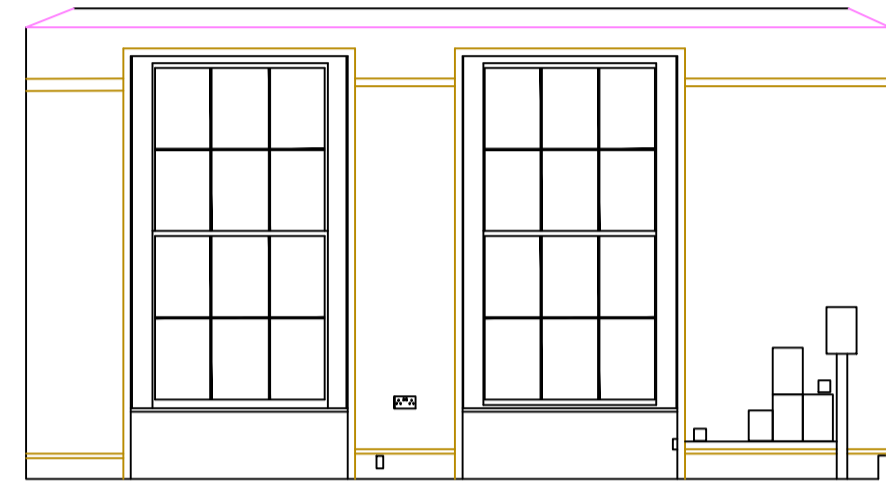


ROOM 4  
ELEVATION ⑥  $\Delta$  67.00m

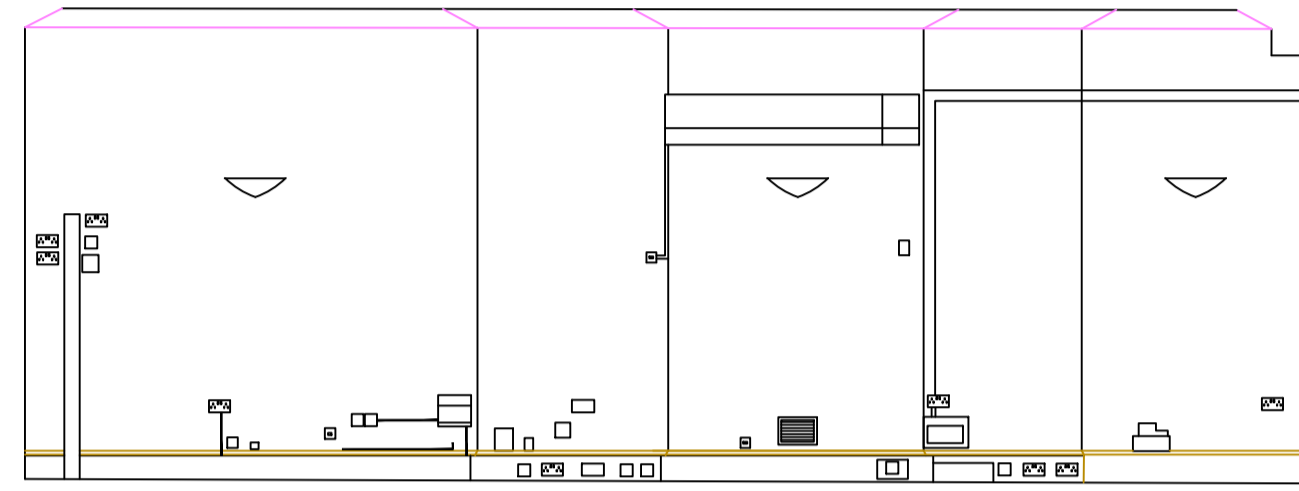

ROOM 4  
ELEVATION ⑦  $\Delta$  67.00m

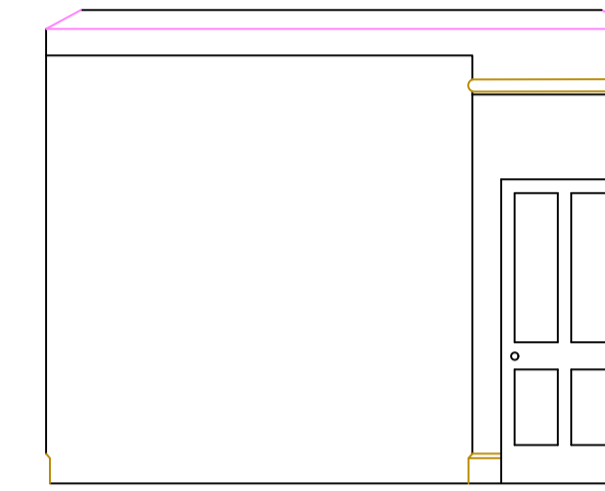


ROOM 4  
ELEVATION ⑧  $\Delta$  67.00m

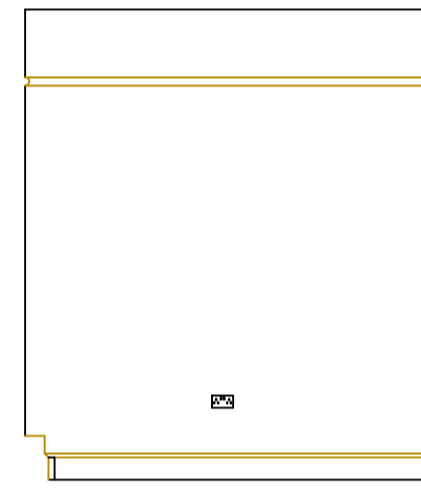


ROOM 5  
ELEVATION ①  $\Delta$  67.00m




ROOM 5  
ELEVATION ②  $\Delta$  67.00m

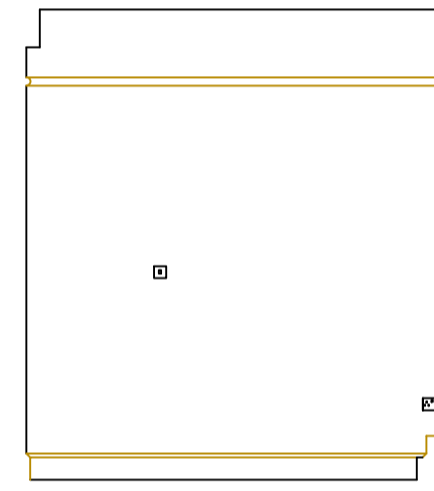


ROOM 5  
ELEVATION ③  $\Delta$  67.00m

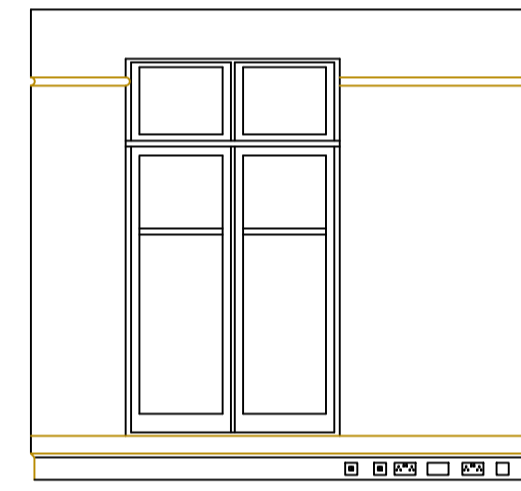


ROOM 5  
ELEVATION ④  $\Delta$  67.00m

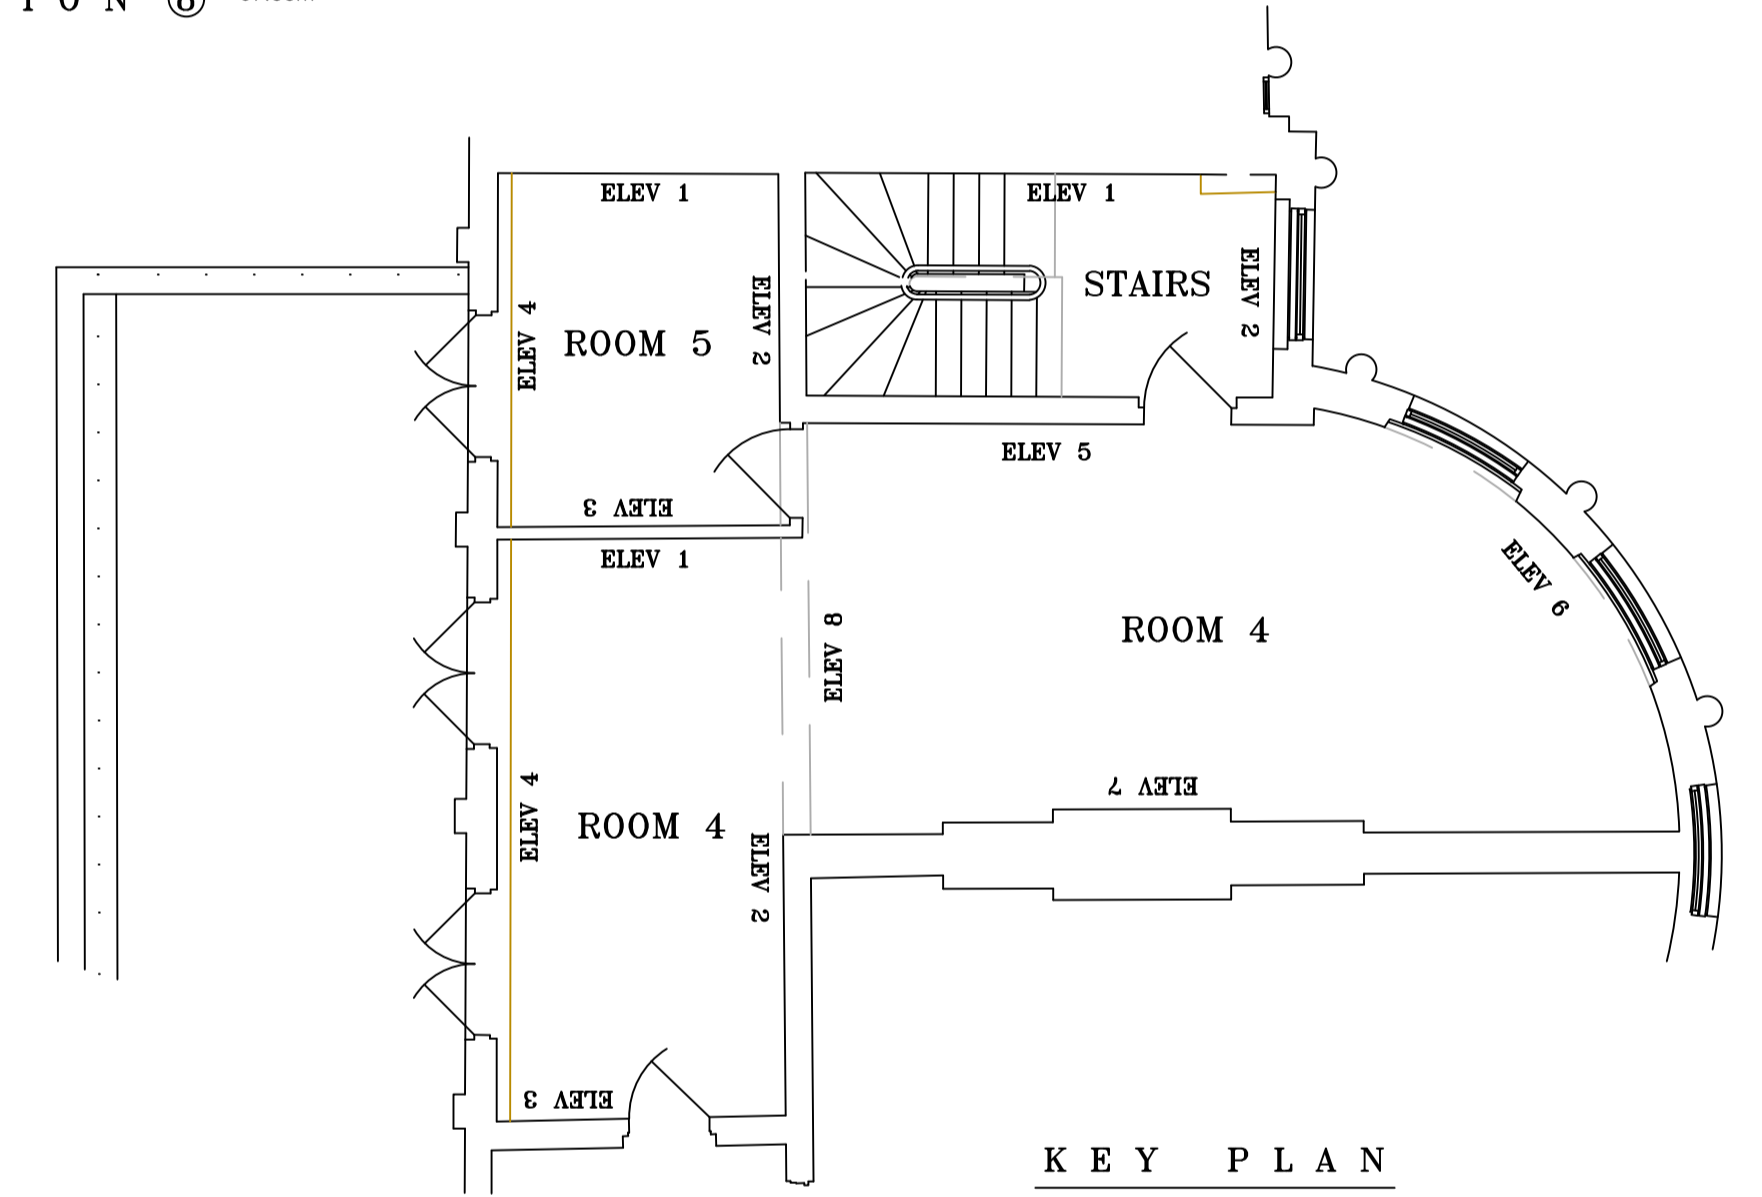


KEY PLAN

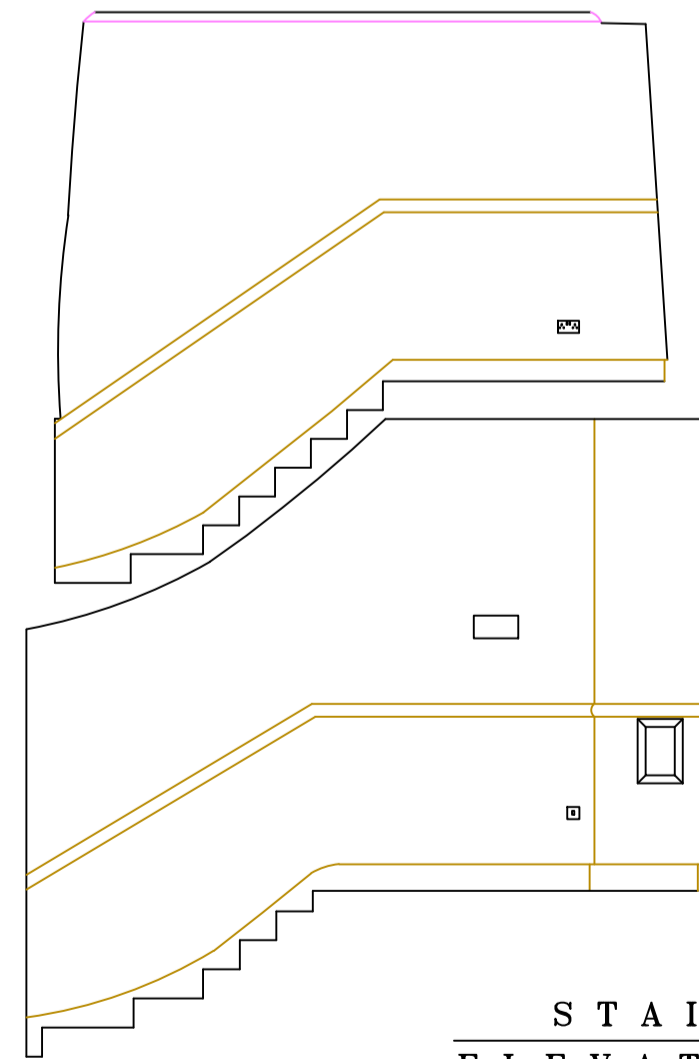

STAIRS  
ELEVATION ①  $\Delta$  67.00m

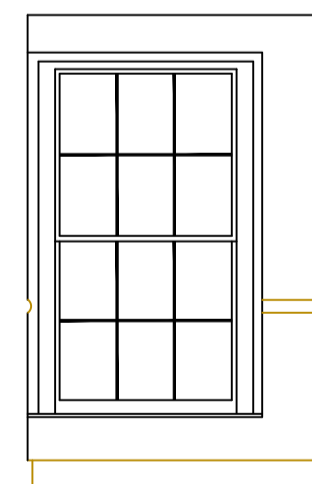

STAIRS  
ELEVATION ②  $\Delta$  67.00m

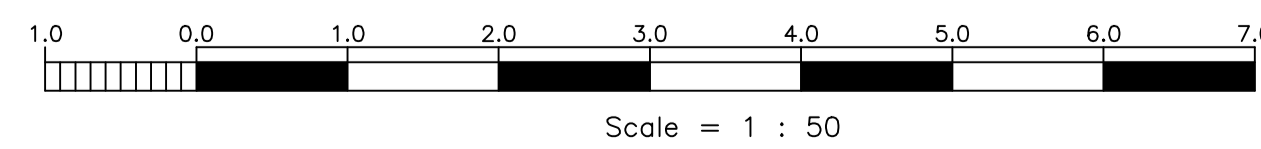

**FOR PLANNING**

revision	date	initials	description of amendments
?	??/??/??	??	?
?	??/??/??	??	?


 project: HANOVER HOUSE, CHELTENHAM  
 title: EXISTING INTERNAL ELEVATIONS 3  
 scale: 1:50 @ A1 date: JAN 2020 drawn: FAL checked: job no: 557 rev: E 312  
 All dimensions to be verified on site.

Scale is 1:100 at A3

**EXISTING**