
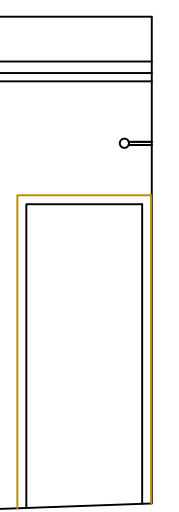
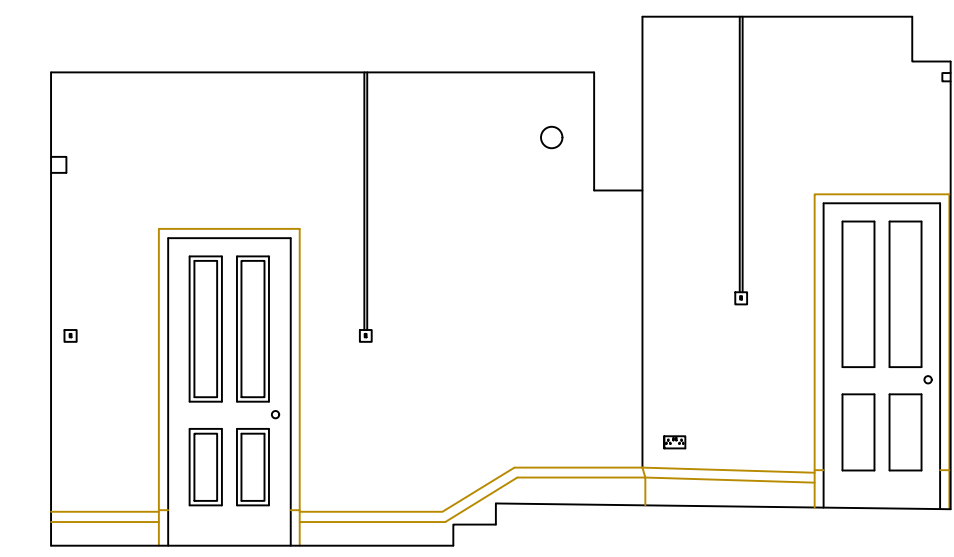
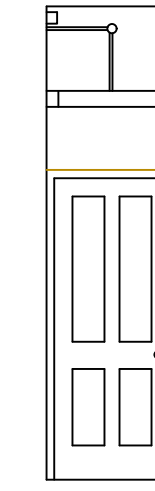


BOILER ROOM
ELEVATION ① Δ 67.00m

BOILER ROOM
ELEVATION ② Δ 67.00m

BOILER ROOM
ELEVATION ③ Δ 67.00m

BOILER ROOM
ELEVATION ④ Δ 67.00m







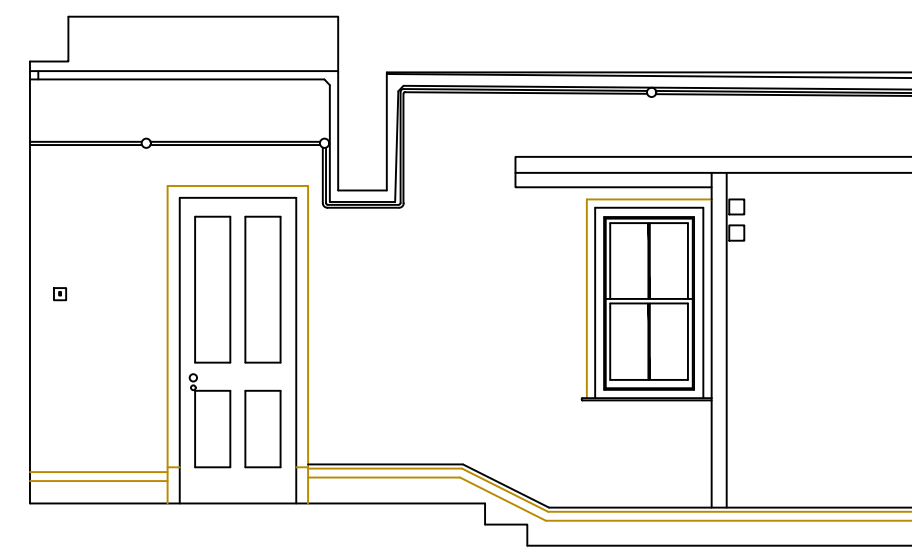


HALLWAY
ELEVATION ① Δ 67.00m

HALLWAY
ELEVATION ② Δ 67.00m

HALLWAY
ELEVATION ③ Δ 67.00m

HALLWAY
ELEVATION ④

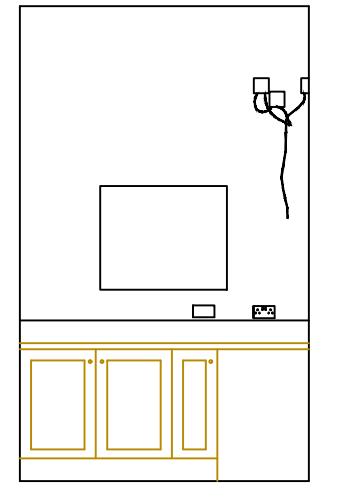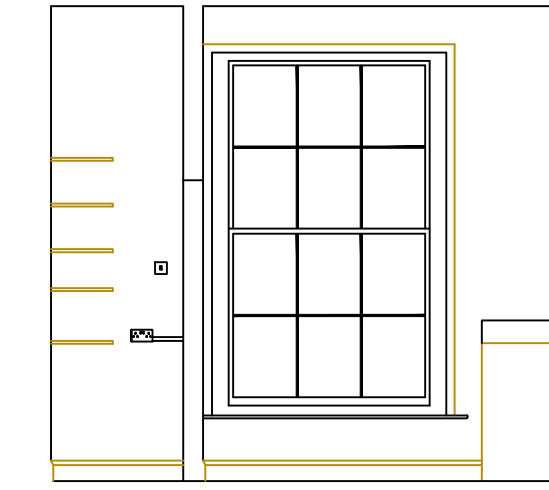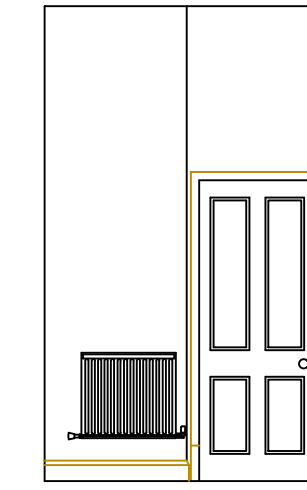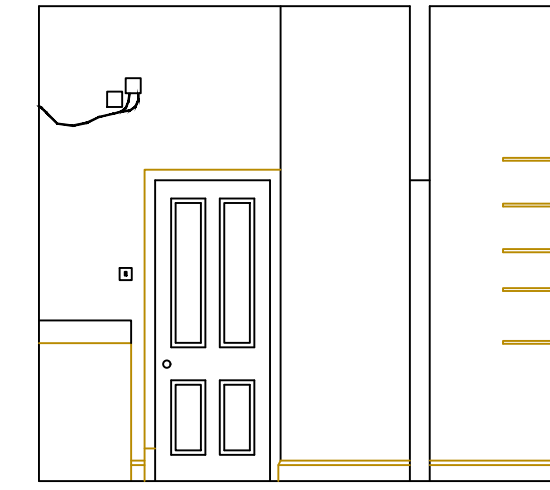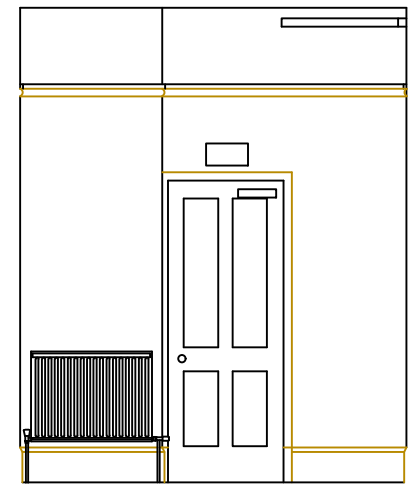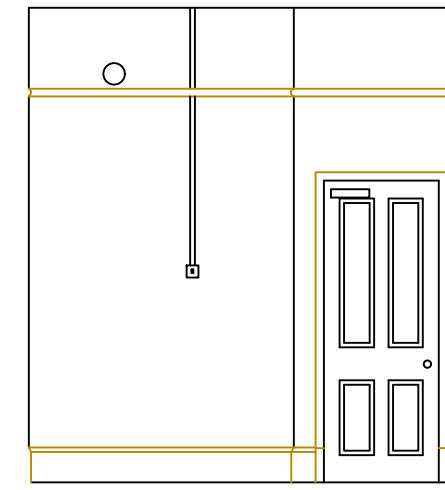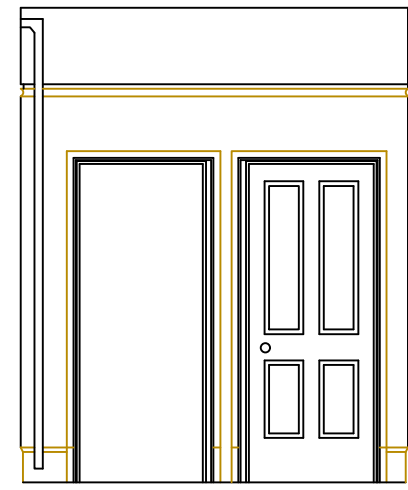

LOBBY
ELEVATION ① Δ 67.00m

LOBBY
ELEVATION ② Δ 67.00m

LOBBY
ELEVATION ③ Δ 67.00m






LOBBY
ELEVATION ④ Δ 67.00m

KITCHEN
ELEVATION ① Δ 67.00m

KITCHEN
ELEVATION ② Δ 67.00m

KITCHEN
ELEVATION ③ Δ 67.00m

KITCHEN
ELEVATION ④

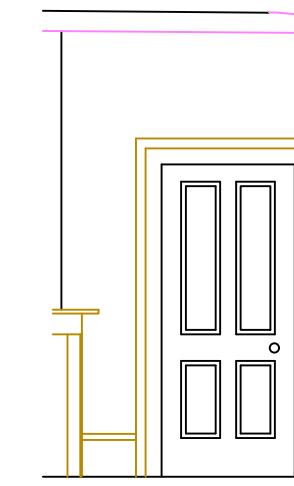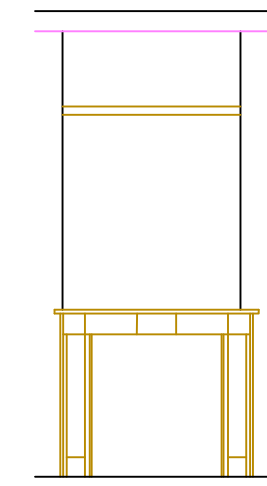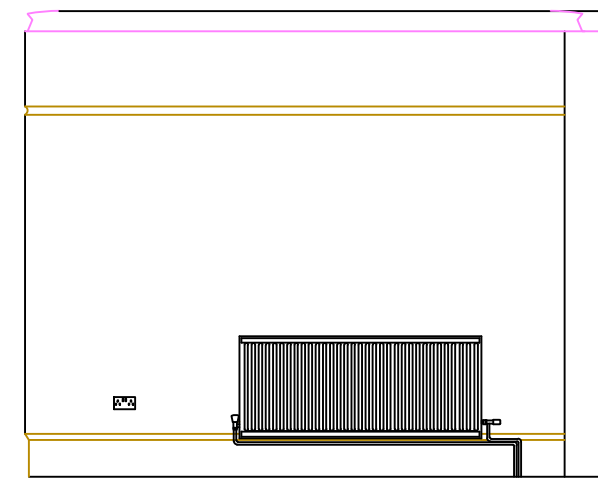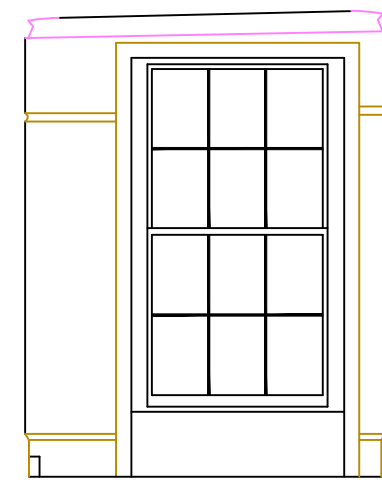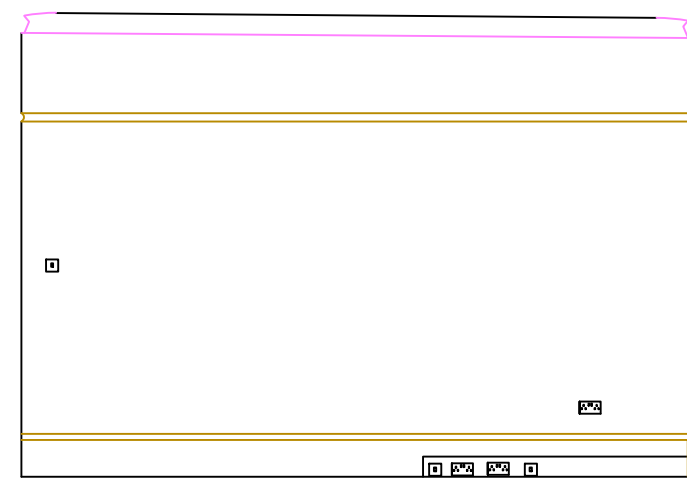


ROOM 2
ELEVATION ① Δ 67.00m

ROOM 2
ELEVATION ② Δ 67.00m




ROOM 2
ELEVATION ③ Δ 67.00m

ROOM 2
ELEVATION ④ Δ 67.00m

ROOM 2
ELEVATION ⑤ Δ 67.00m

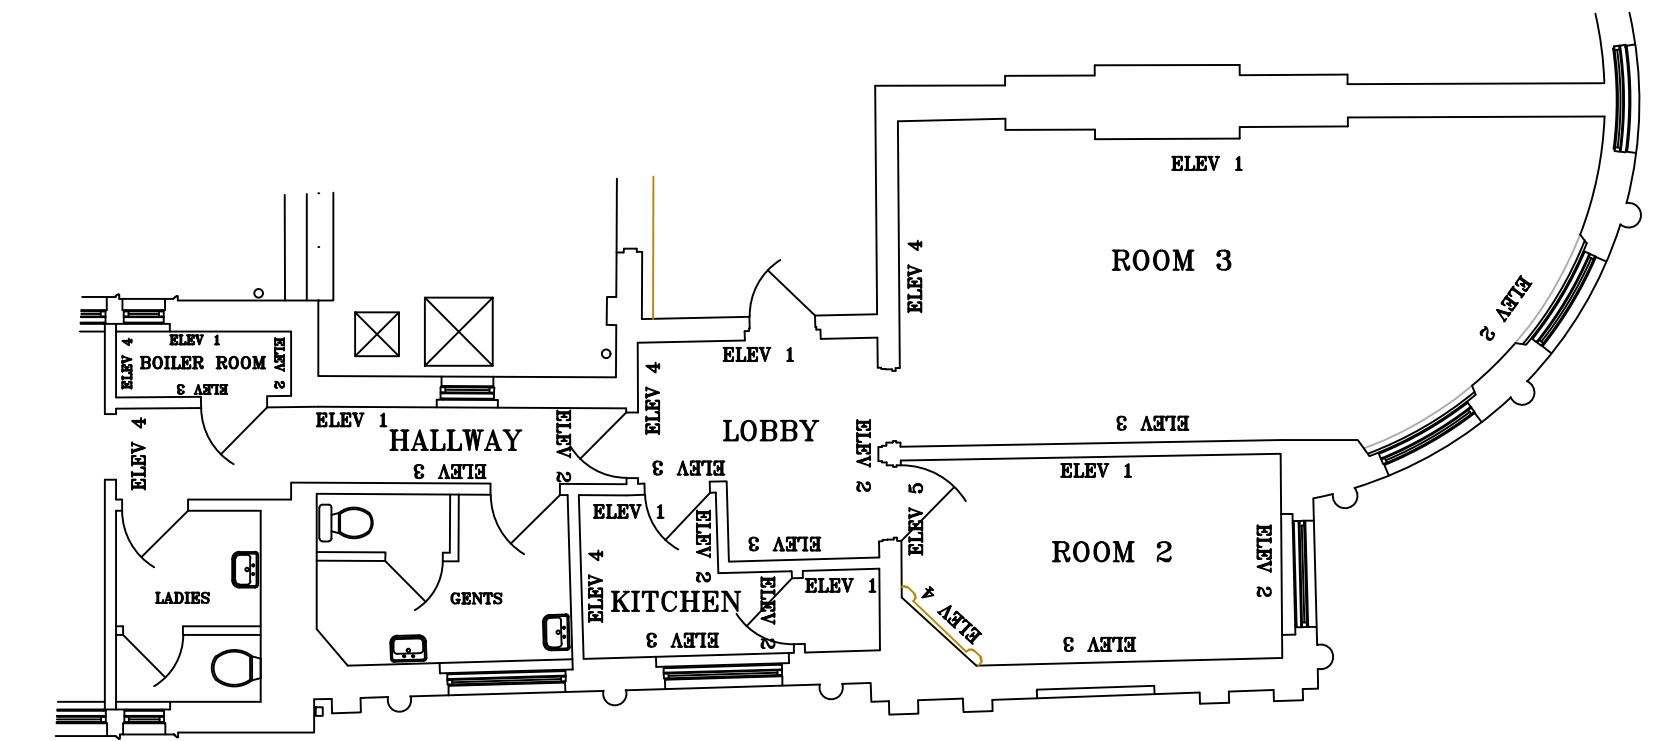

KEY PLAN

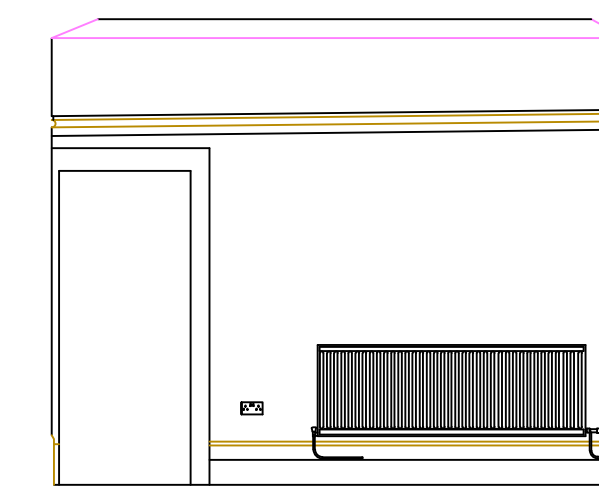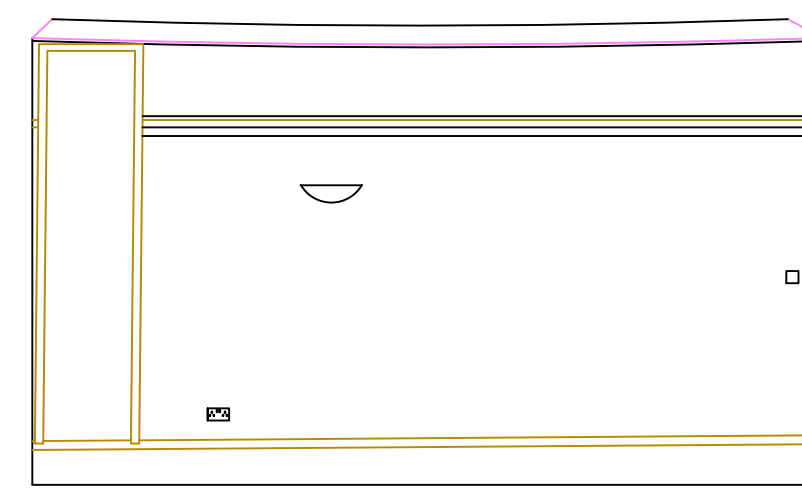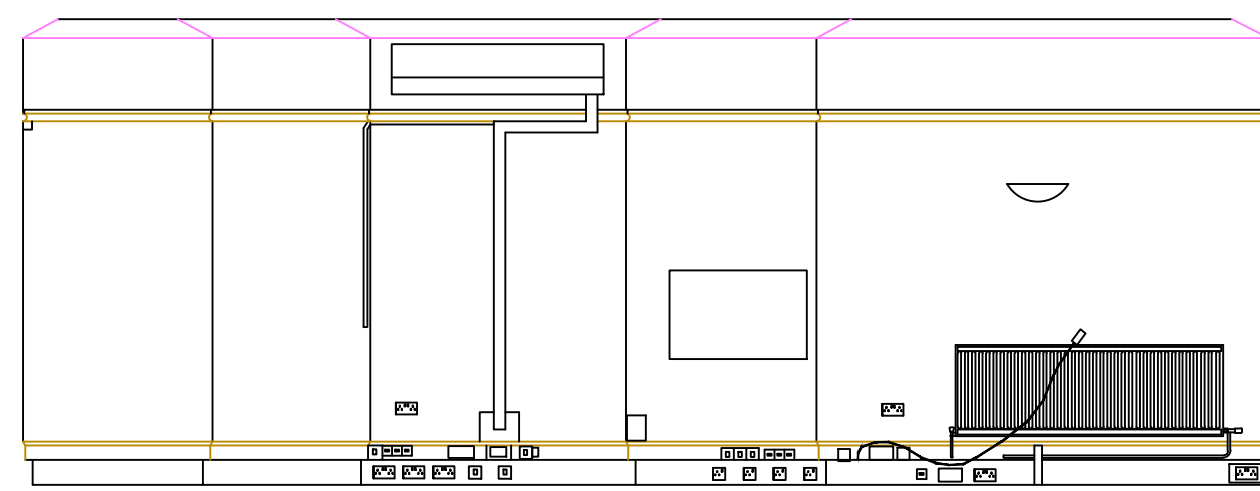


ROOM 3
ELEVATION ① Δ 67.00m

ROOM 3
ELEVATION ② Δ 67.00m

ROOM 3
ELEVATION ③ Δ 67.00m

ROOM 3
ELEVATION ④ Δ 67.00m

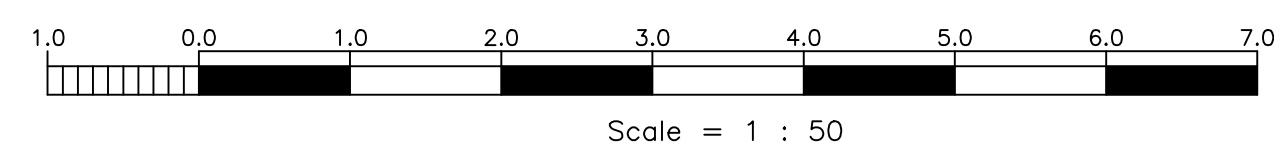

FOR PLANNING

revision	date	initials	description of amendments
?	??/??/??	??	?
?	??/??/??	??	?

		project HANOVER HOUSE, CHELTENHAM	
title EXISTING INTERNAL ELEVATIONS 2		scale 1:50 @ A1	
date JAN 2020		job no. 557	
checked FAL		rev. E 311	

Windrush, One Pin Lane, Farnham Common, SL2 3QY - 0207 036 1070 - www.foundation-architecture.com

All dimensions to be verified on site.

Scale is 1:100 at A3

EXISTING