


The right to construct buildings depicted in these architectural drawings and images is provided to the owner of the copyright, Foundation Architecture Ltd, pursuant to the Copyright, Designs and Patents Act 1988

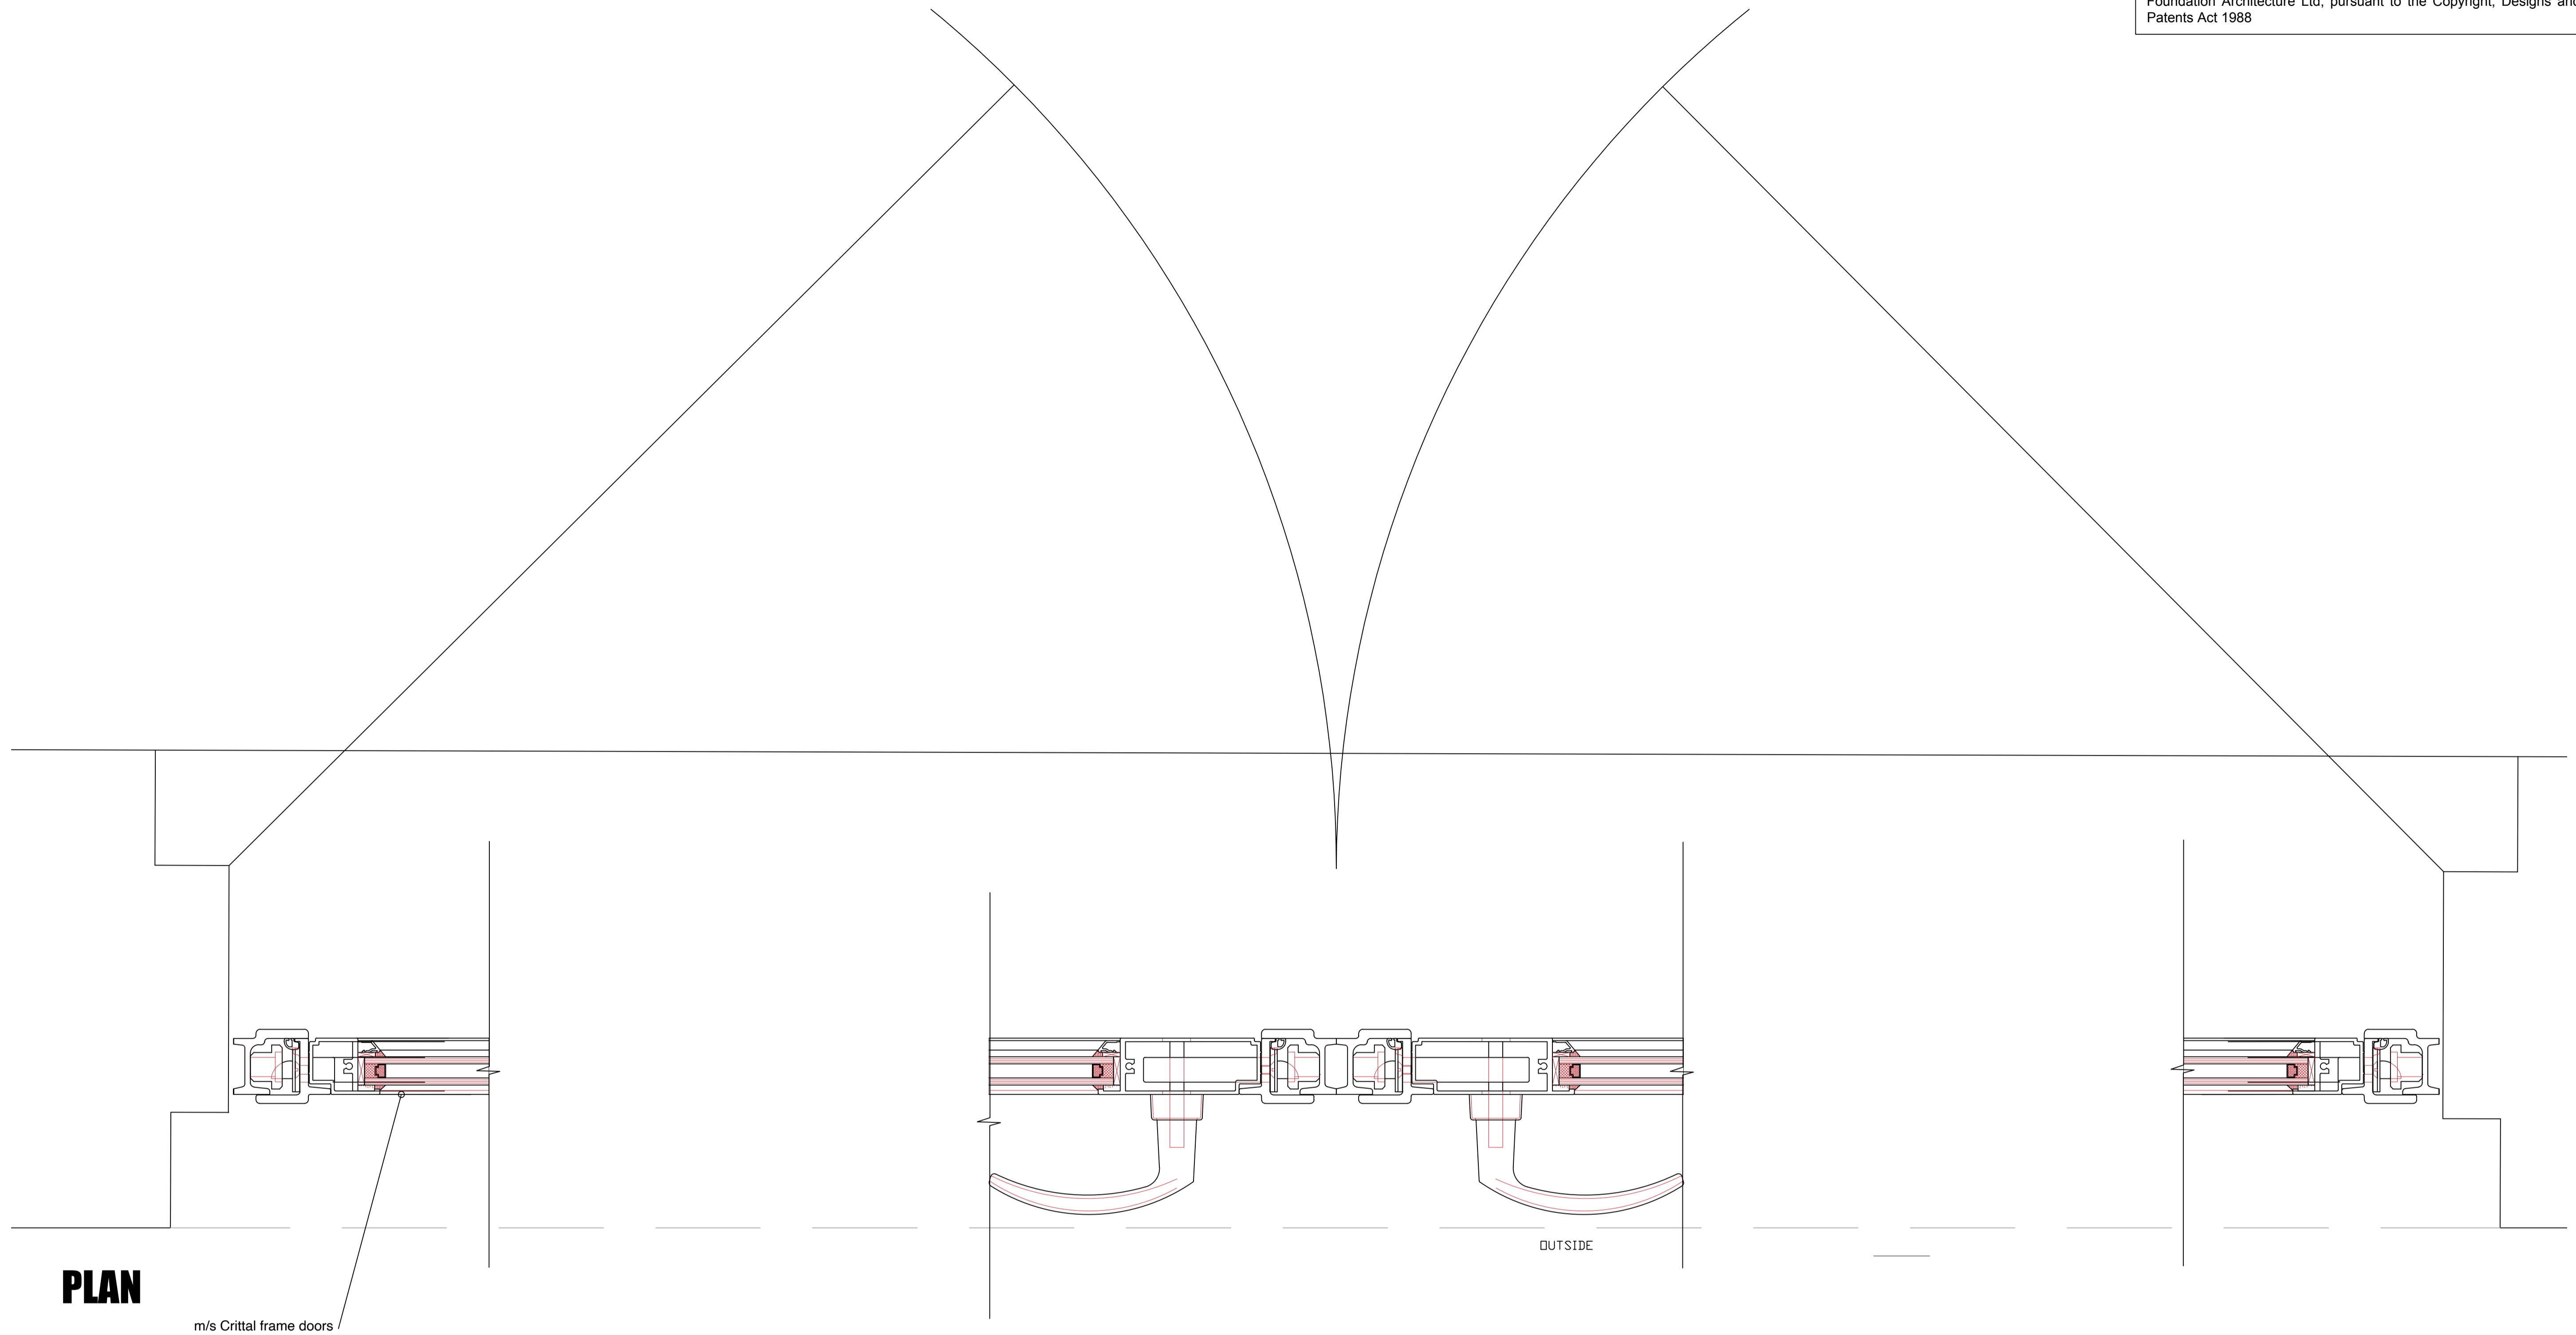

**PLAN**

m/s Crittal frame doors

OUTSIDE

**FOR PLANNING**

revision	date	initials	description of amendments
?	??/??/??	??	?
?	??/??/??	??	?

	<small>Windrush, One Pin Lane, Farnham Common, SL2 3DY - 0207 036 1070 - www.foundation-architecture.com</small>		
	project <b>HANOVER HOUSE, CHELTENHAM</b>		
	title <b>PROPOSED SG PROFILE C</b>		
scale <b>1:2 @ A1</b>	date <b>MARCH 2024</b>	drawn <b>FAL</b>	checked <b>557</b>
P <b>403</b>			rev.
<small>All dimensions to be verified on site.</small>			

**PROPOSED**