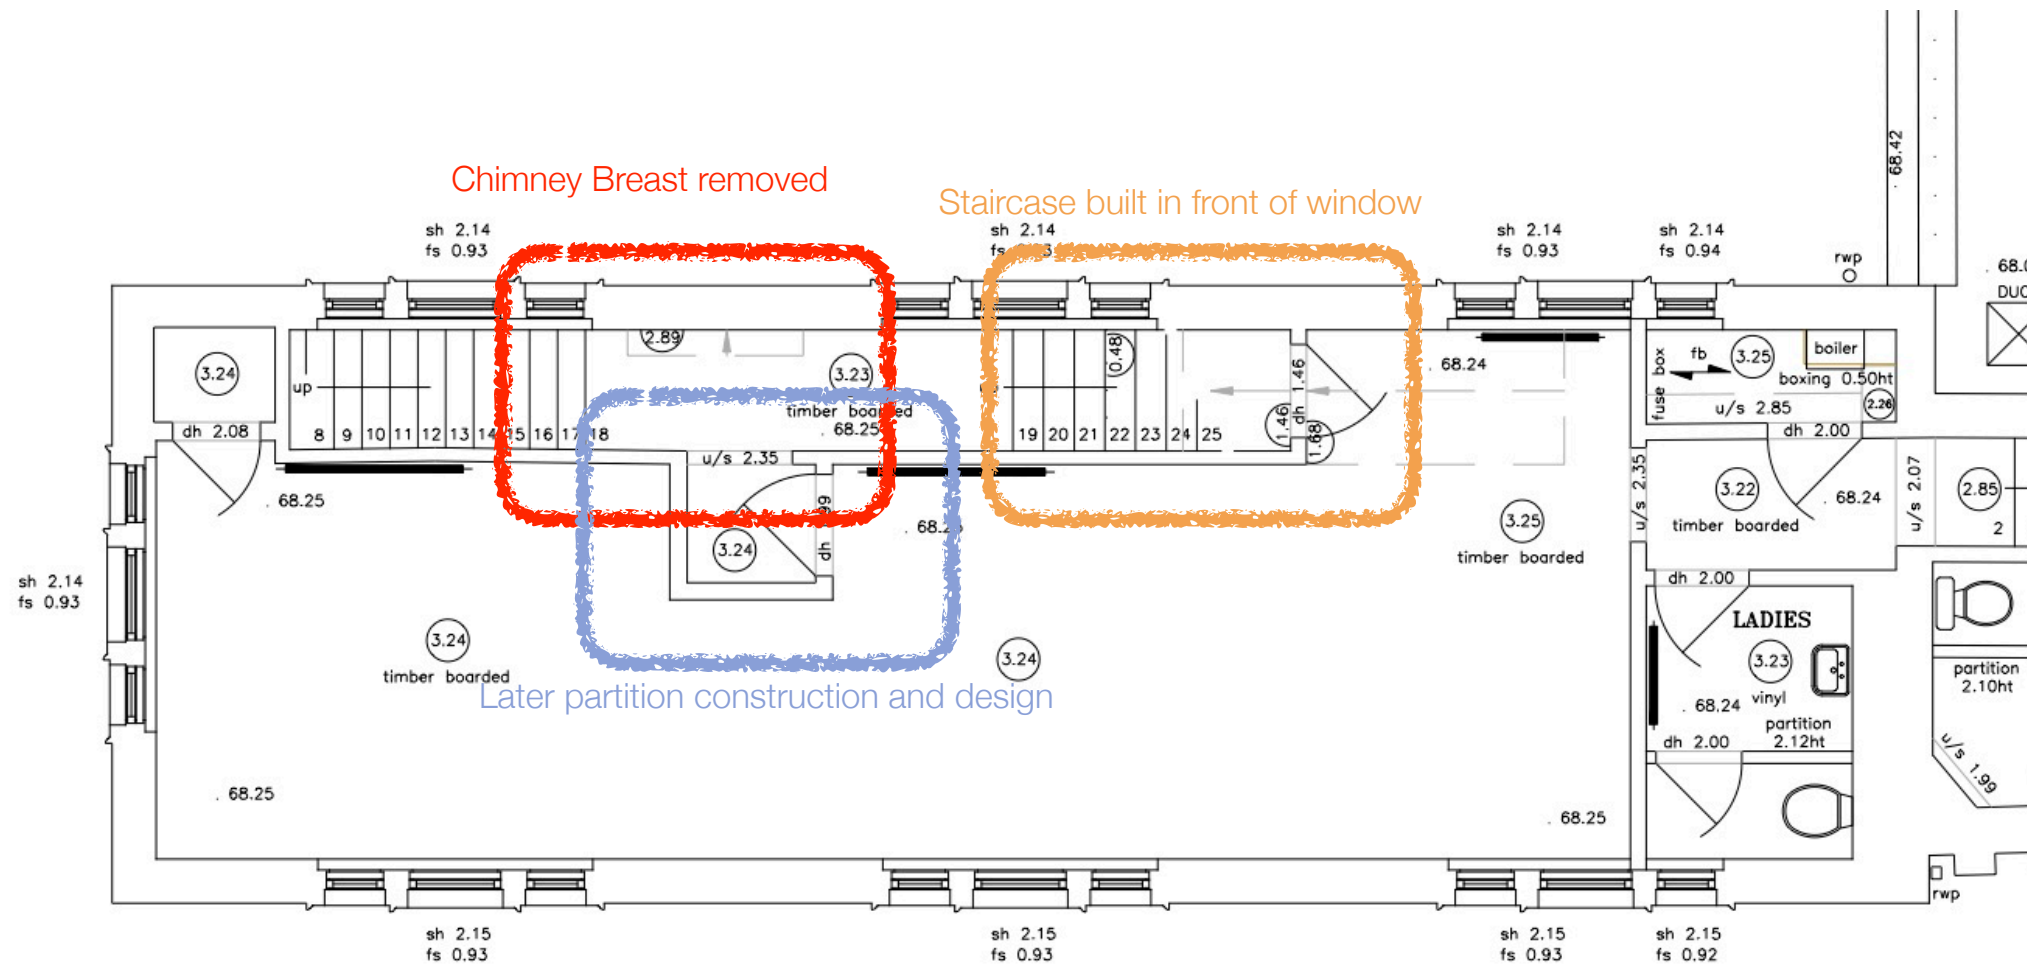
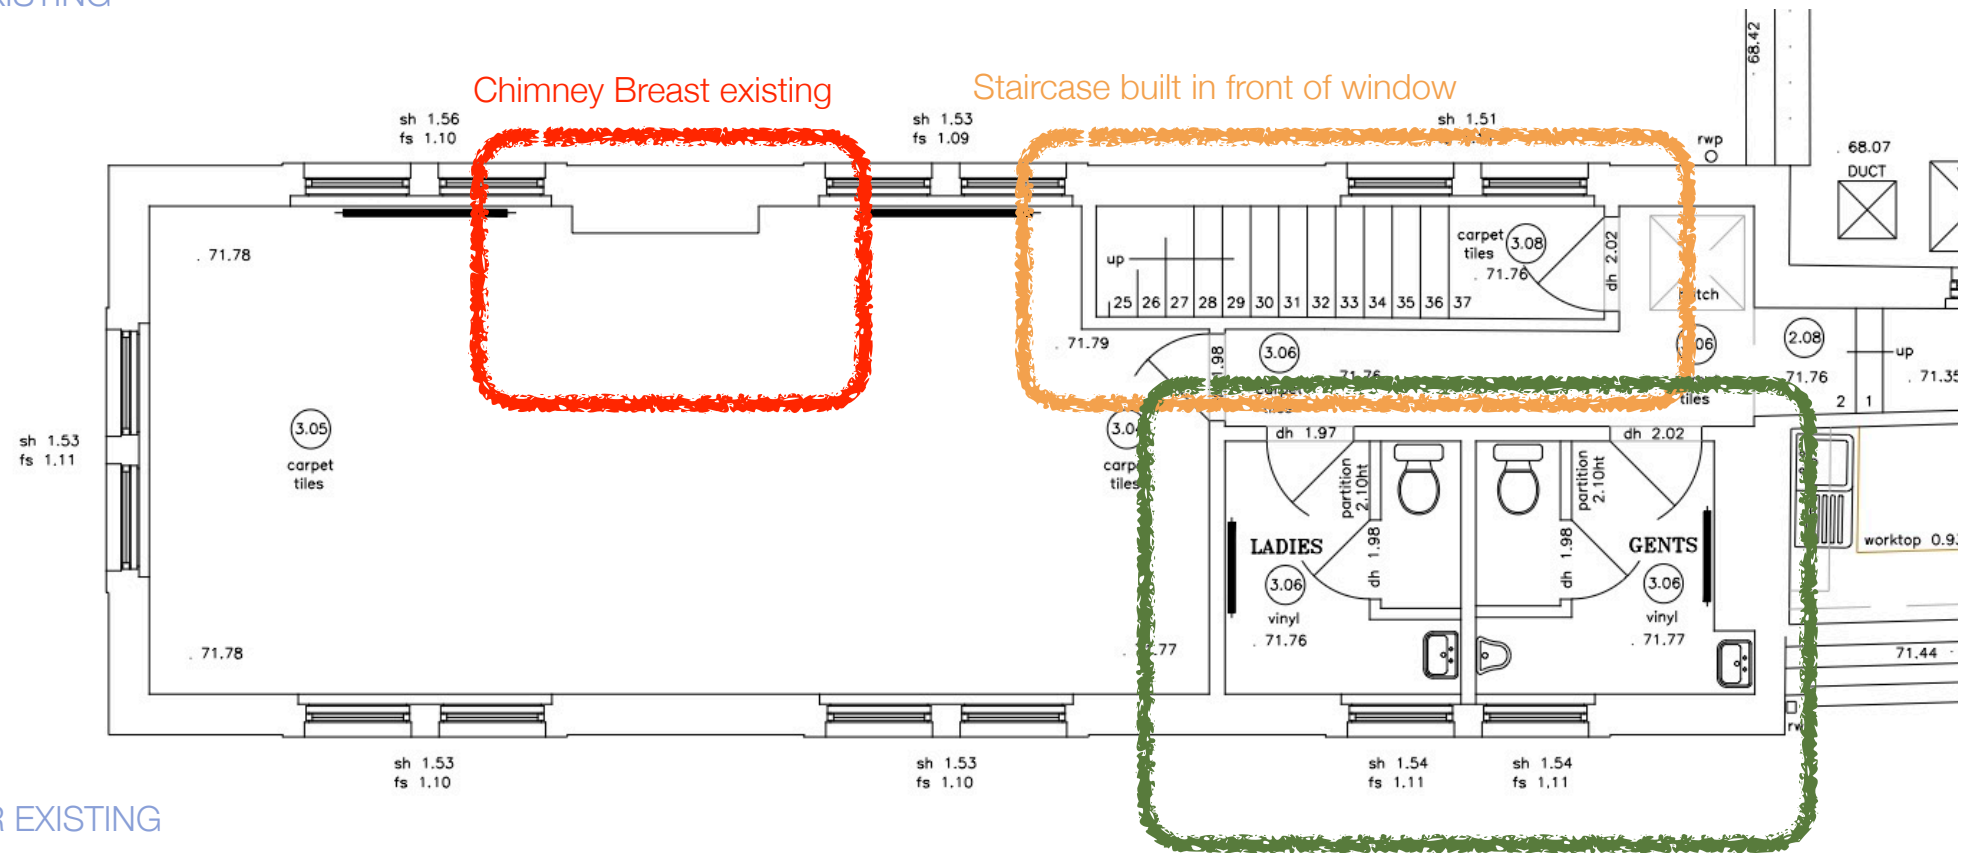

Hannover House - Response to LPA comments

Photographs & Diagrams to assist discussion

Photographs from Dropbox link https://www.dropbox.com/sh/nh9jveuf1bi8uyk/AADHpS6P49tytFE6_SONRf-8a?dl=0



FIRST FLOOR EXISTING



SECOND FLOOR EXISTING

Staircase enclosure linked to wc construction
built in front of fireplace = not original

Chimney stack





Later staircase partition construction and design



Chimney breast second floor

Chimney breast



Staircase built in front of window
an unlikely original detail by any architect



Later staircase partition construction and design first floor



Staircase enclosure linked to wc construction second floor



Later staircase partition construction and design Second Floor