
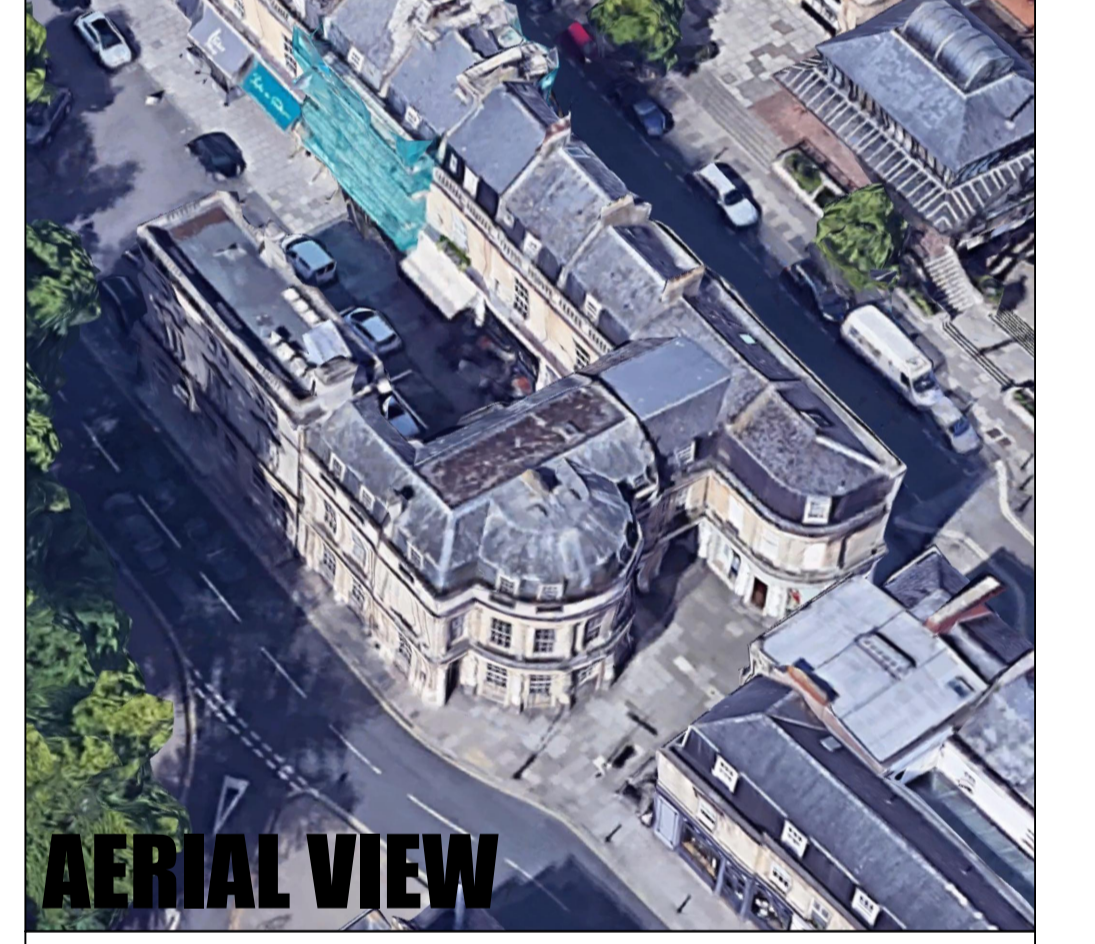


The right to construct buildings depicted in these architectural drawings and images is provided to the owner of the copyright, Foundation Architecture Ltd, pursuant to the Copyright, Designs and Patents Act 1988

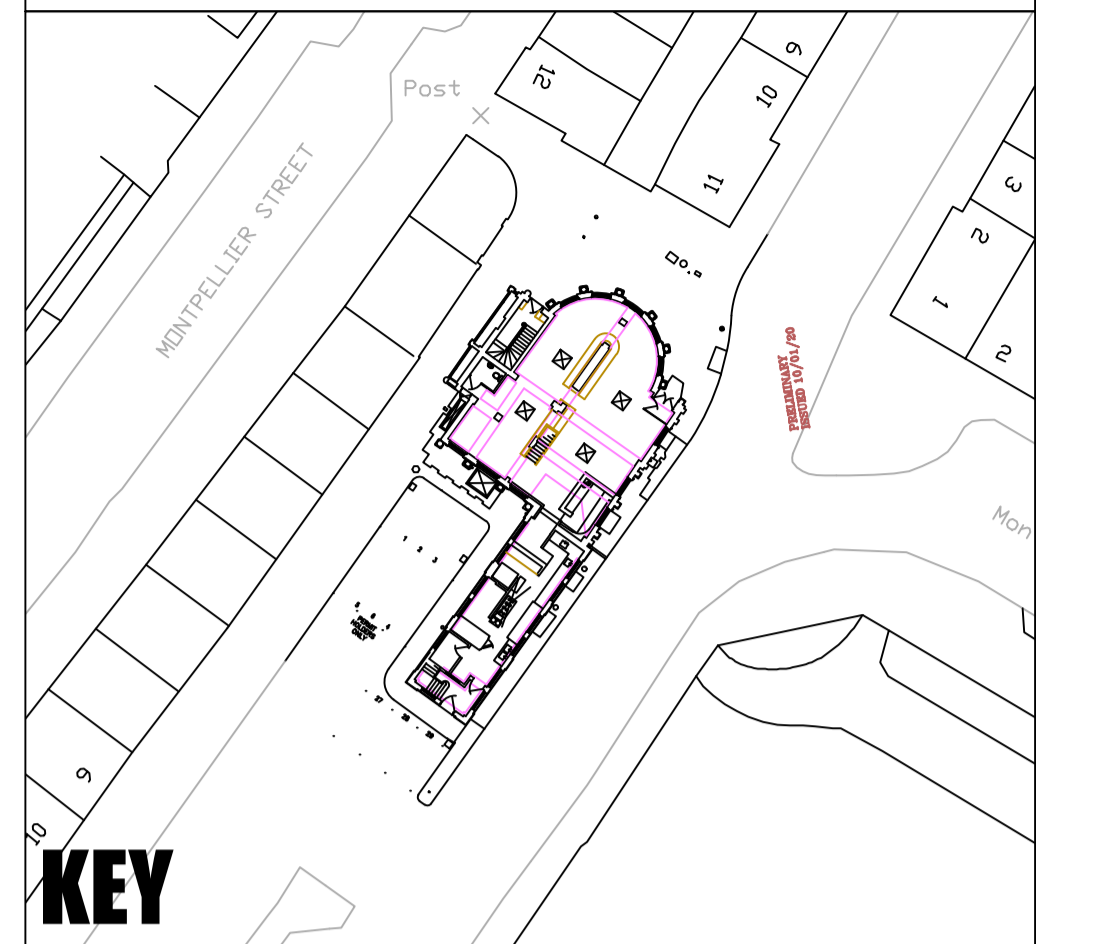

details for planning refer to construction issue before implementing

FOR PLANNING

revision	date	initials	description of amendments
?	???.??	??	?
?	???.??	??	?

Windrush, One Pin Lane, Farnham Common, SL2 3DY - 0207 036 1070 - www.foundation-architecture.com

project: **HANOVER HOUSE, CHELTENHAM**

title: **FLOOR ISOLATION DETAILS**

scale: 1:2 @ A1 date: MARCH 2024 checked: 557 sheet no: P 405

All dimensions to be verified on site.

Scale is 1:100 at A3

ex skirting.
compartment
trunking removed

carpet on 22mm db
panel 28 isolation
floor over ex
floorboards

perimeter ex
floorboards sealed
with compiband

2 layers 100mm
rockwool acoustibat

1 layer rockwool
acoustibat 75mm on
ex ceiling

ex ceiling on MF

tile on schluter
ditara mat on 9mm
waterproof board on
5mm acoustic foam
to bathroom areas.

ex kitchen hood re
fixed on acoustic
mounts on hangers
to engineers
approval

