



Architects are to be notified of any discrepancies.
 Contractors must check all dimensions on site.
 This drawing is subject to copyright laws and is for use on this project only.
 The drawing is to be used only for the information as stated only.
 For other information refer to the latest revision of any previous drawings.
 To be read in conjunction with relevant design standards/specifications.

This is a colour drawing. In order to ensure any subsequent reproduction is viewed correctly it should be printed in full colour.

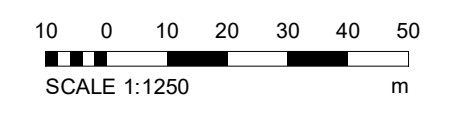

NAME	AREA (ha)
SITE	0.45
BOUNDARY-SIGNAGE	
AMAZON OWNERSHIP	27.04

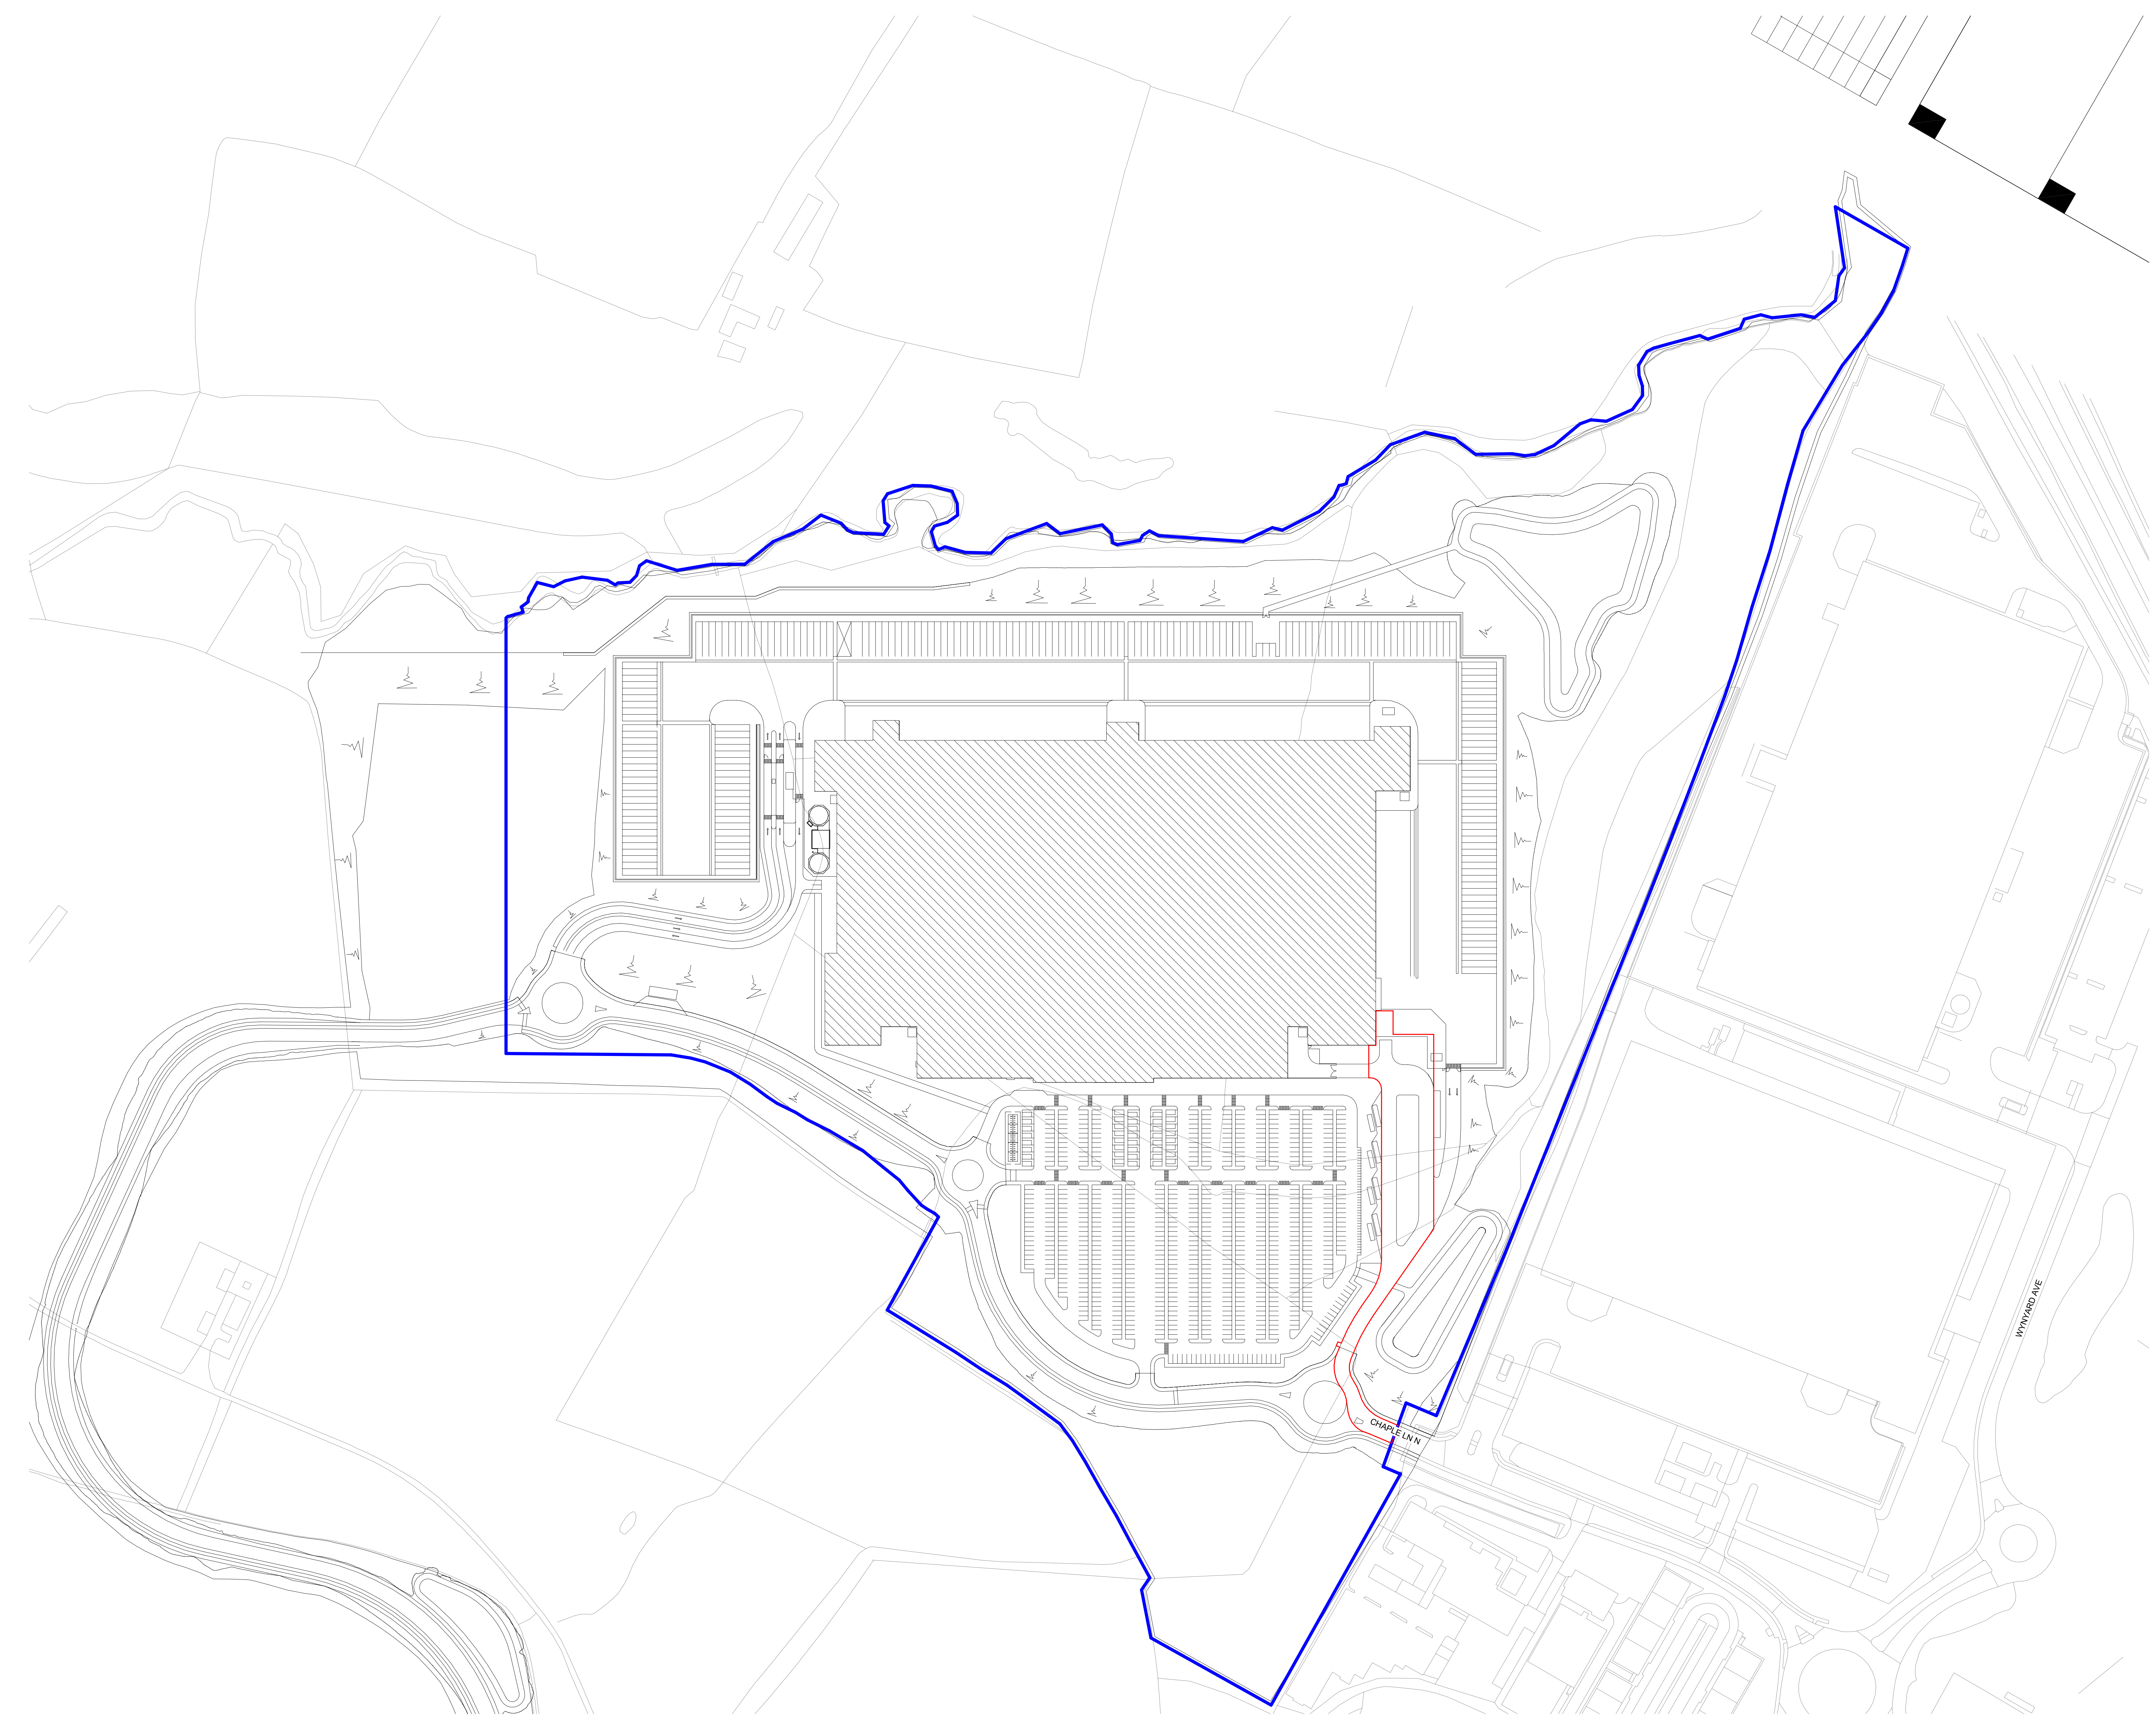

Rev	Description	Date	Drn	Ckt
P02	SIGNAGE UPDATED TO LATEST CLIENT STANDARDS	29.02.24	MM	ALM
P01	FIRST ISSUE	09.02.24	ALM	NMC

Status: PLANNING



SMALLEY MARSEY RISPIN ARCHITECTS

The Exchange Station Parade Harrogate HG1 1TS
 01423 707 757
 adm@smrarchitects.co.uk

Project: STOCKTON



Drawing Title: SIGNAGE SITE LOCATION PLAN

Proj Ref	Origin	Zone	Level	Type	Rev	Rev	Status	Rev
7742 - SMR	12 - ZZ	DR	A	2009 - S3	P02			

SMR Job Ref	Sheet	Scale	Drawn
7742-12-2009	A0	1 : 1250	ALM