




SOUTH ELEVATION:

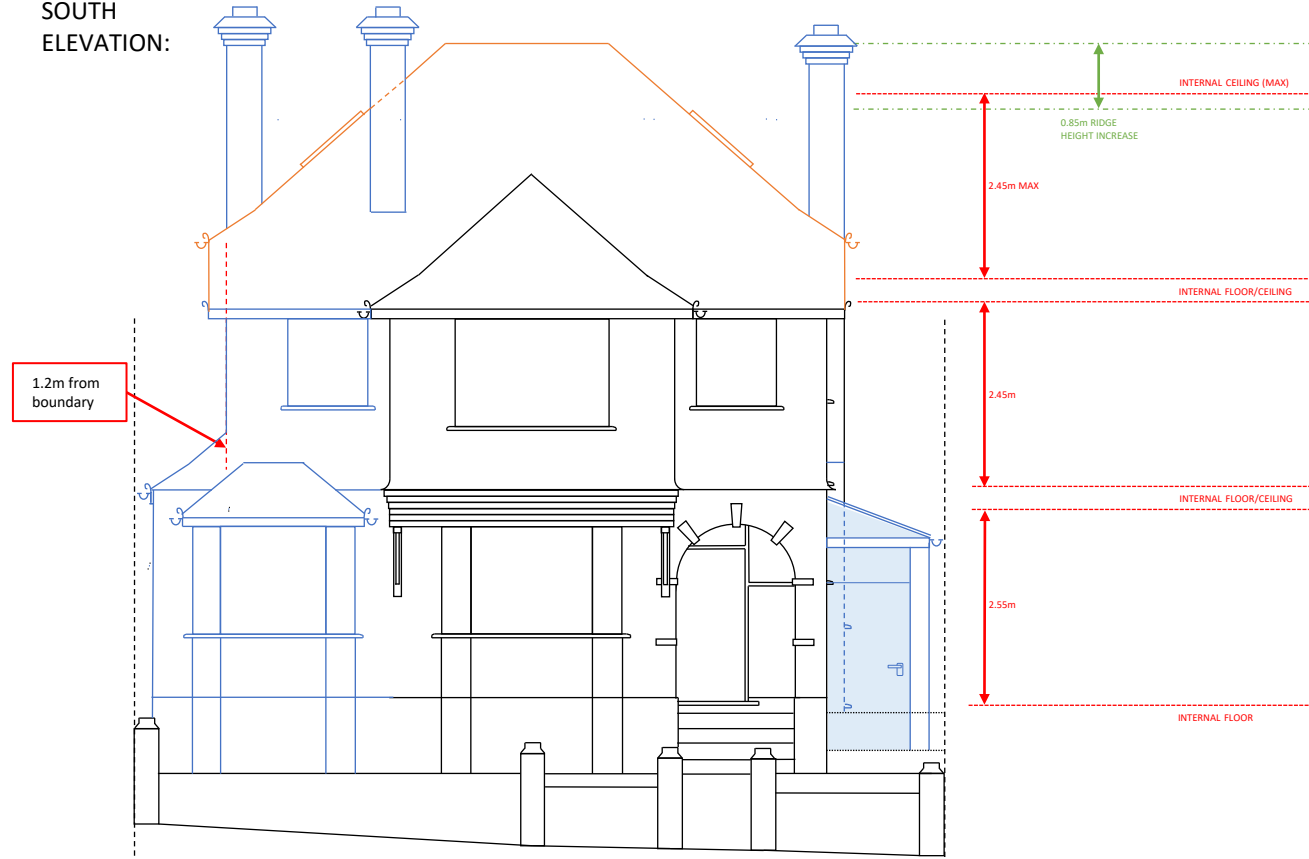


EAST ELEVATION:

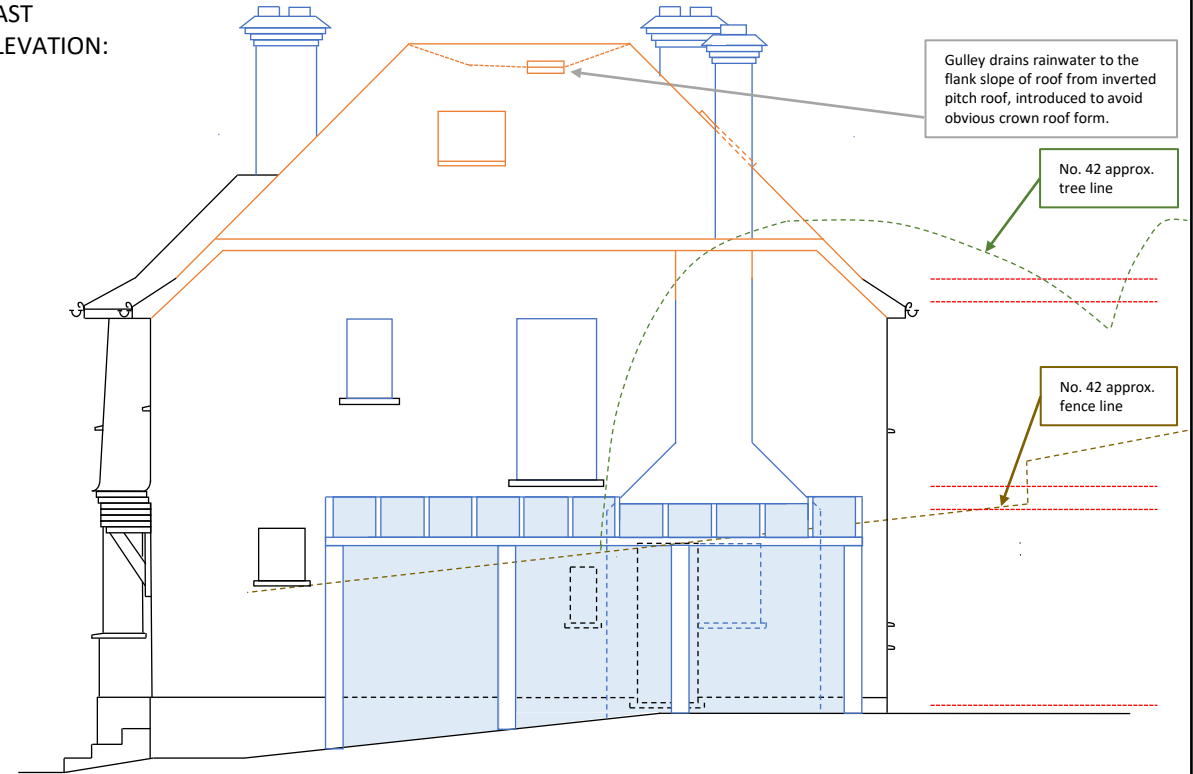

NORTH ELEVATION:

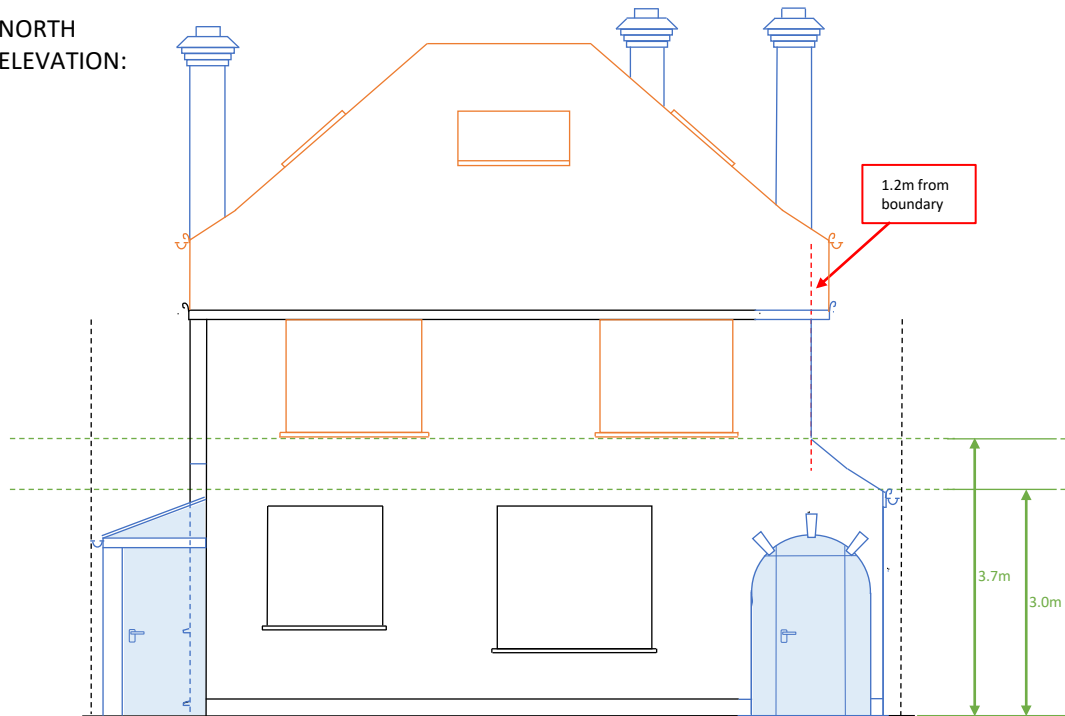

WEST ELEVATION:

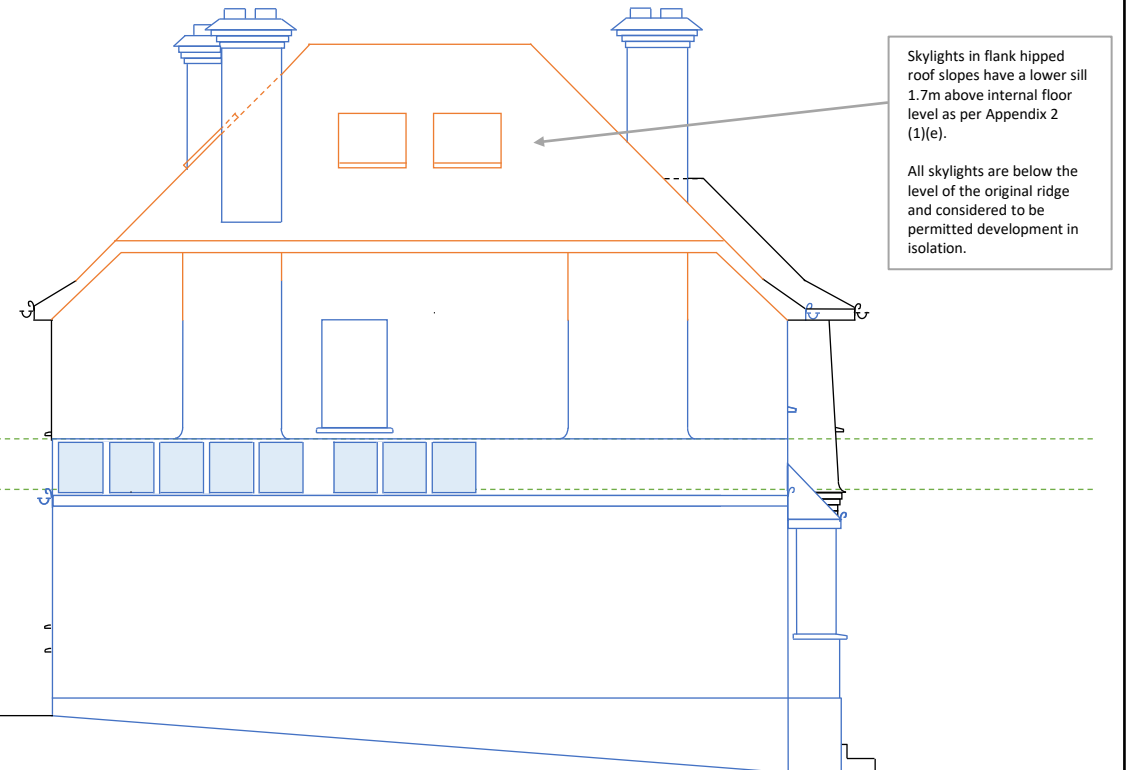

— Original House
— Permitted in 23/2189/FUL
— Newly Proposed

ADDRESS: 44 CARPENTERS WOOD DRIVE, CHORLEYWOOD, WD3 5RJ	
DRAWING: PROPOSED ELEVATIONS	APPLICANT: CURTIS
DRAWING VERSION: A	PLANNING REF: PP-12857050
UNIQUE REF: 44CWD-FUL3-PEA	PRODUCTION DATE: 8 March 2024

0 1 2 3 4 5m

Scale: 1:100 on A3 paper