




EXISTING FLOOR PLAN

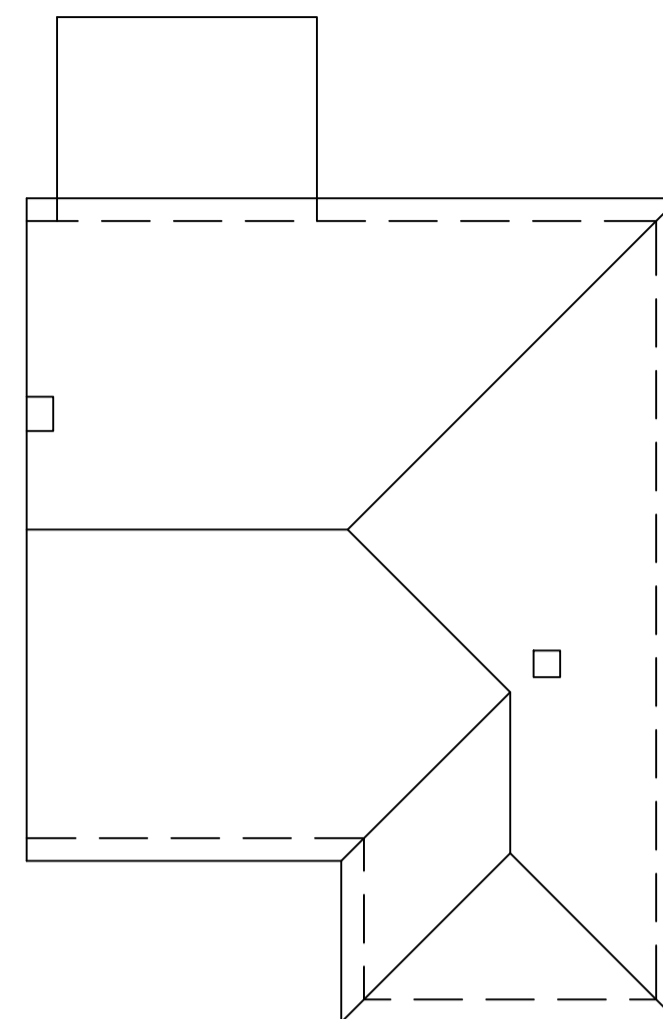

EXISTING ROOF PLAN

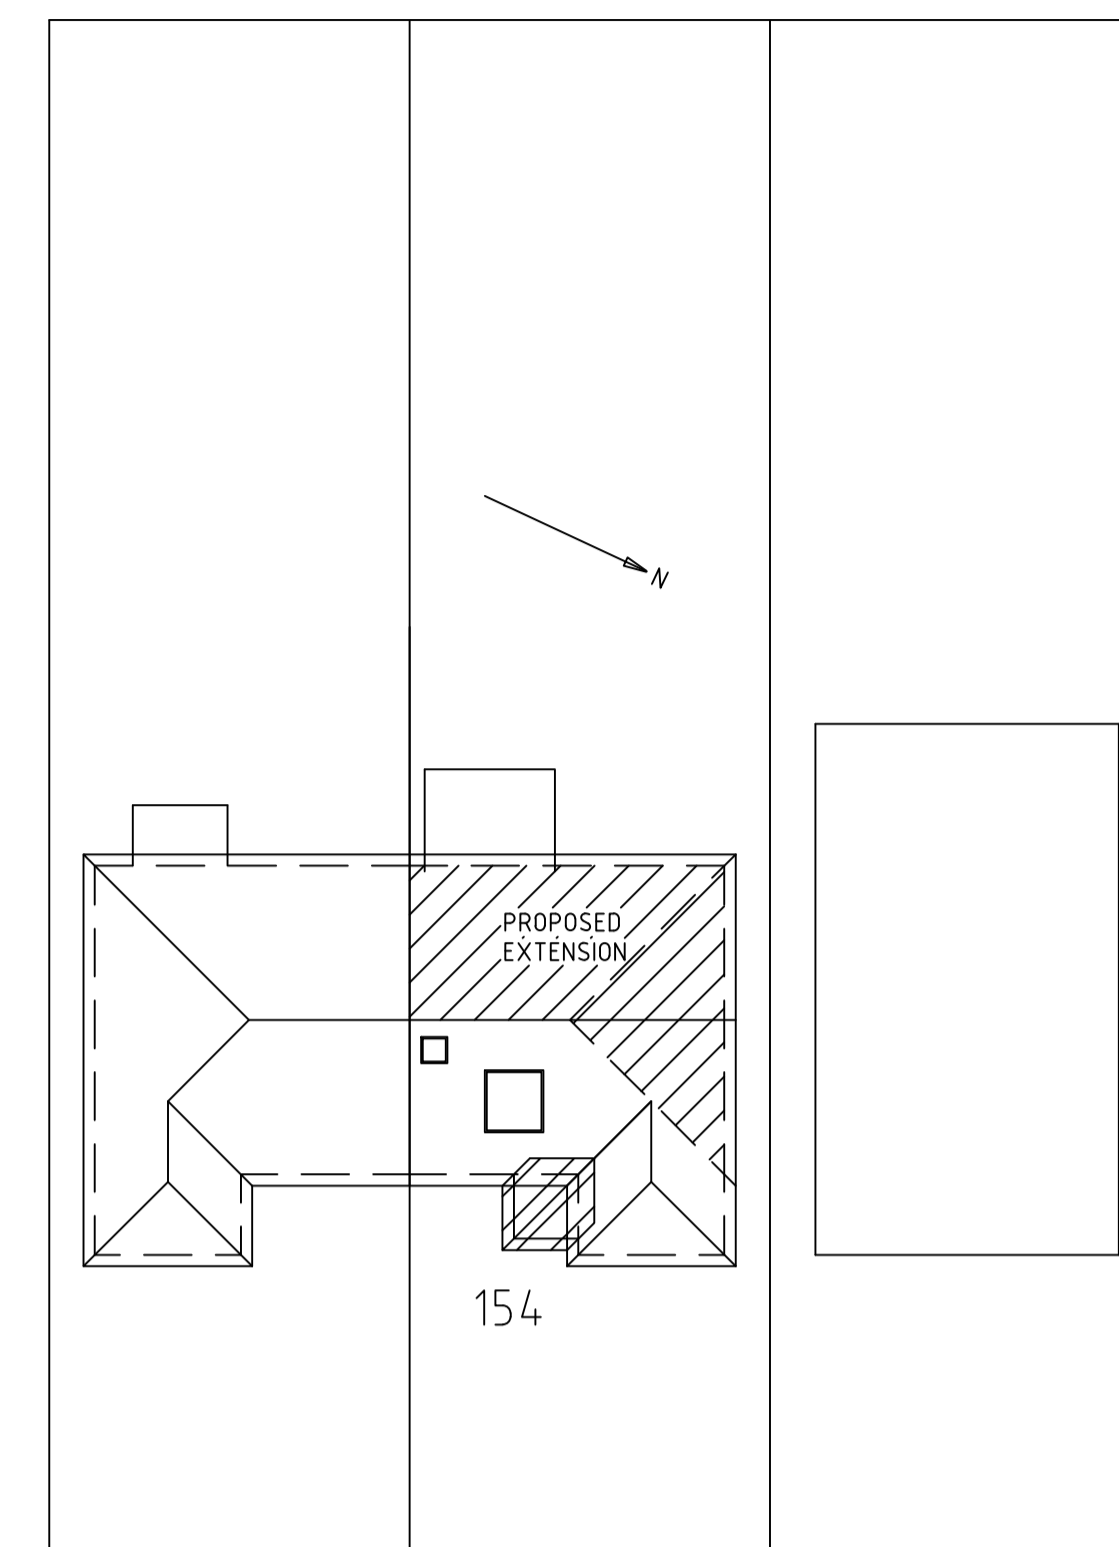


PROPOSED SITE/BLOCK PLAN
SCALE: 1/200

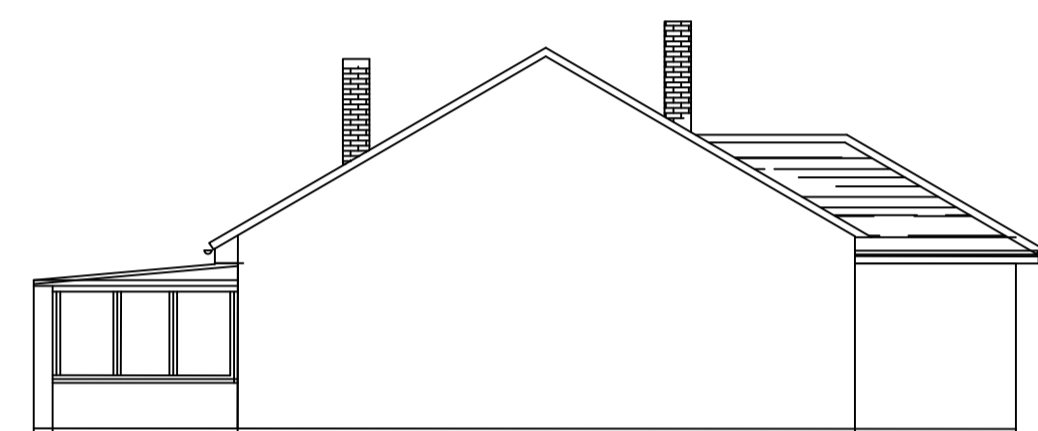

EXISTING SIDE ELEVATION




EXISTING FRONT ELEVATION

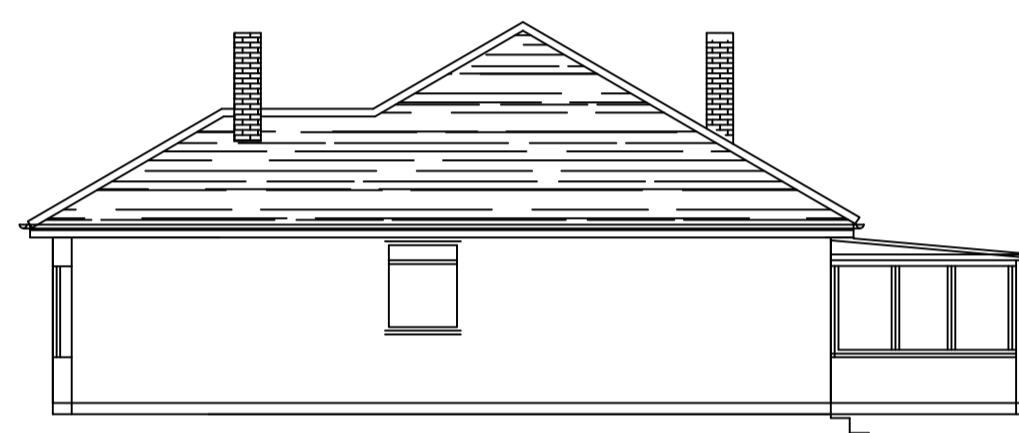


EXISTING SIDE ELEVATION




EXISTING REAR ELEVATION

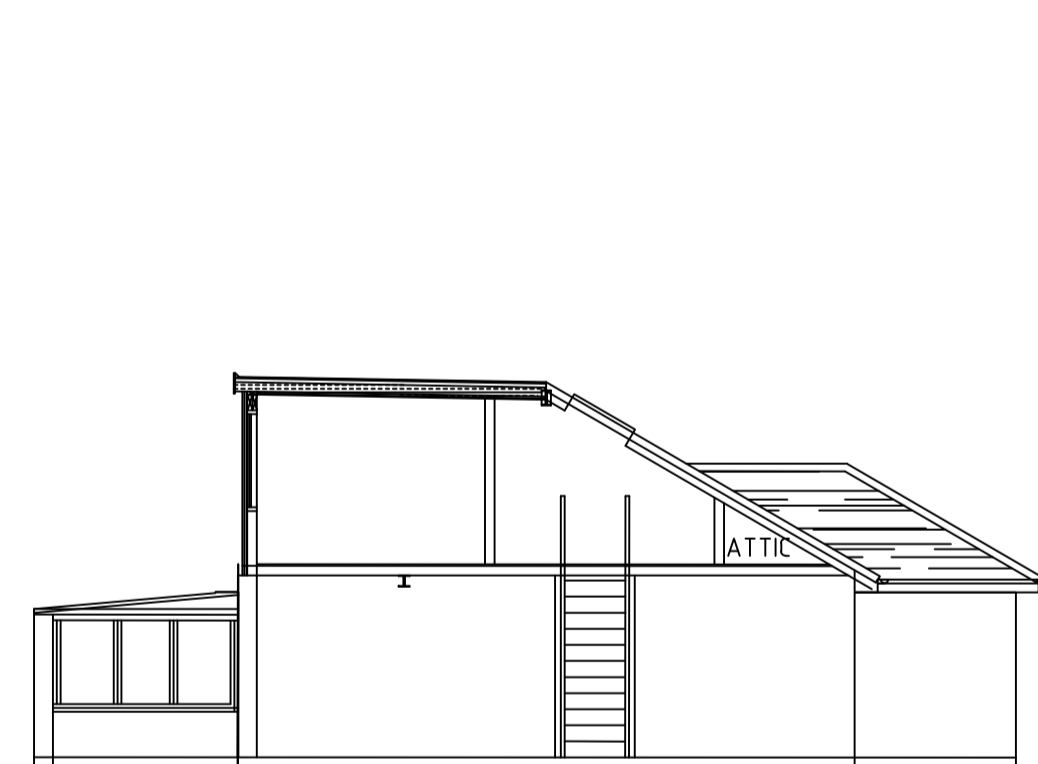


SECTIONAL SIDE ELEVATION

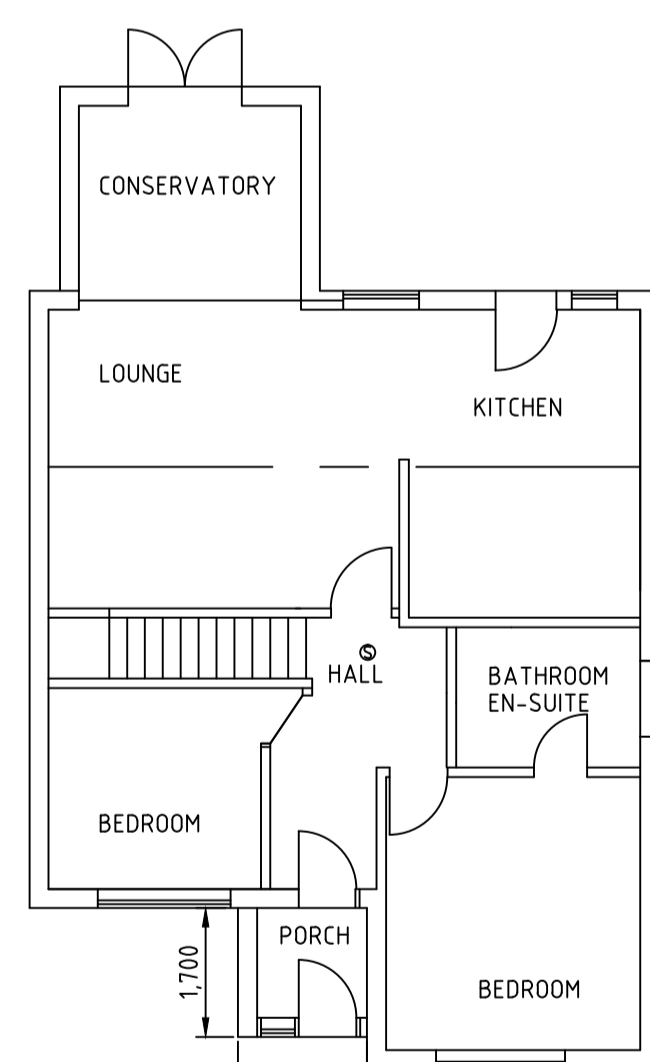


PROPOSED GROUND FLOOR PLAN

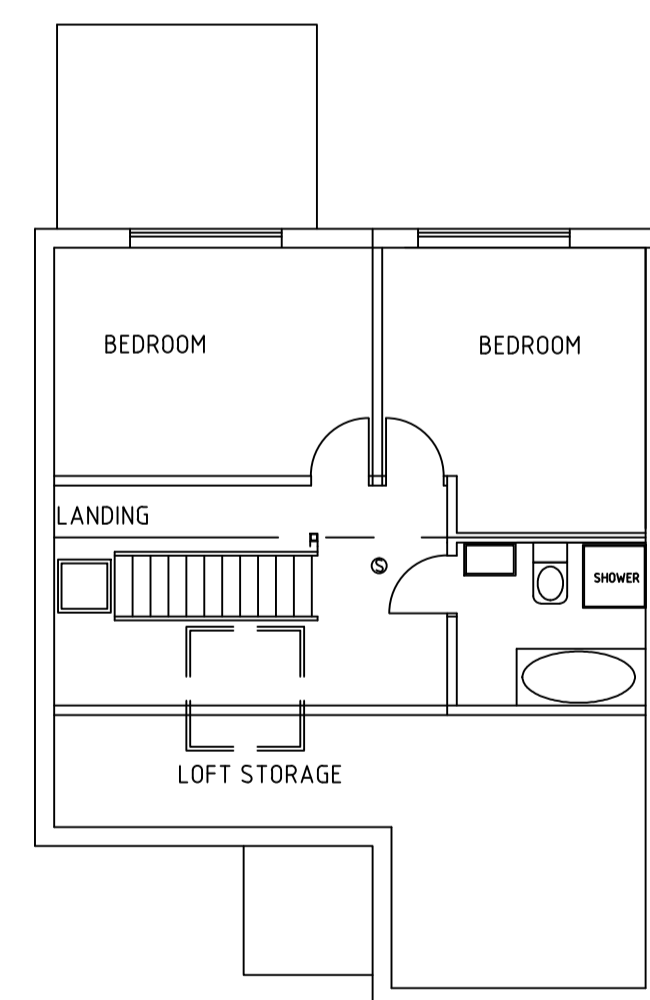

PROPOSED FIRST FLOOR PLAN

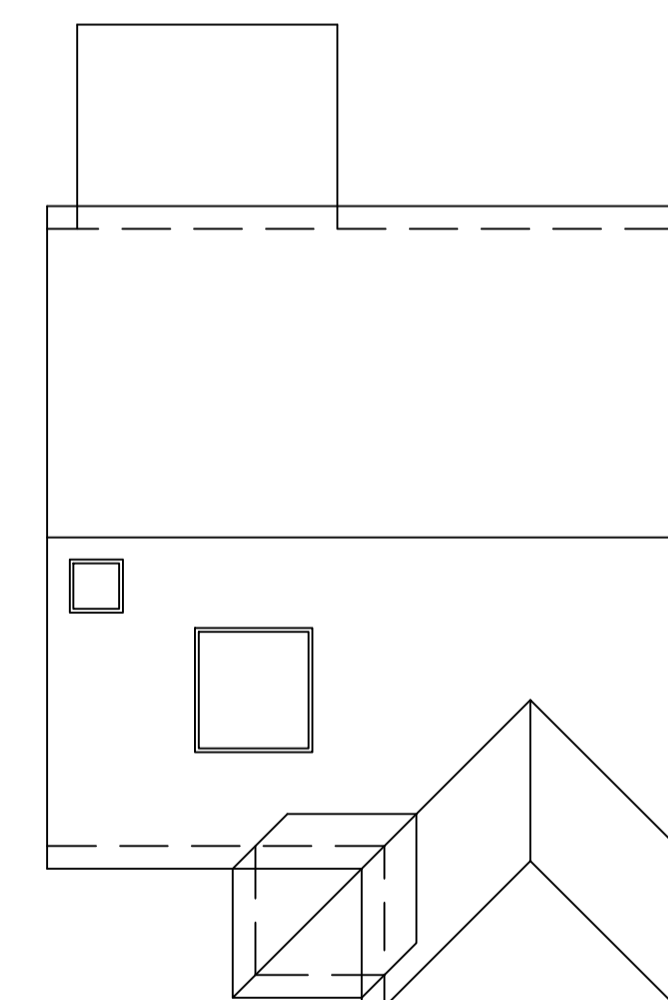


PROPOSED ROOF PLAN

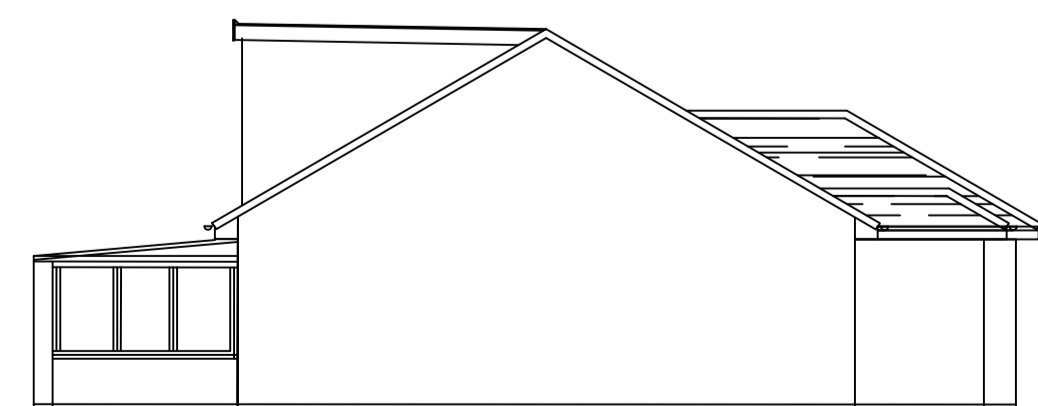


PROPOSED SIDE ELEVATION




PROPOSED FRONT ELEVATION

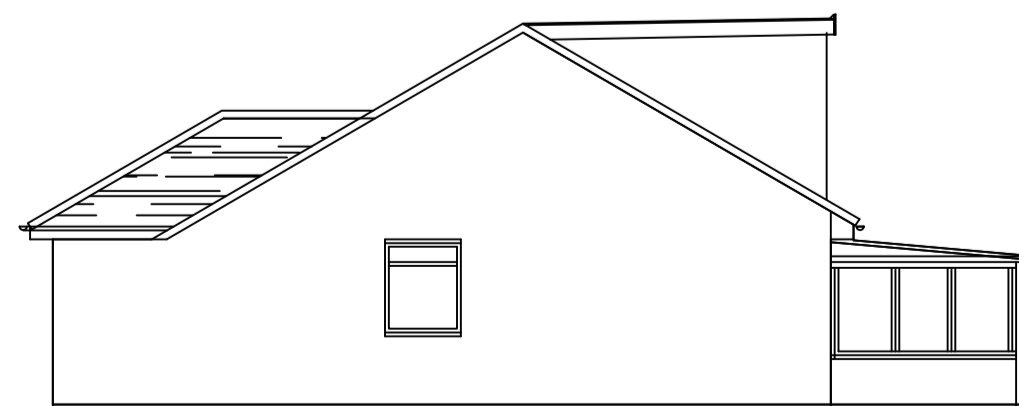

PROPOSED SIDE ELEVATION

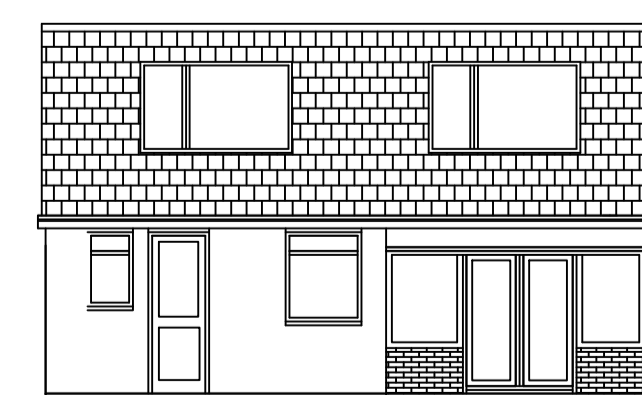

PROPOSED REAR ELEVATION

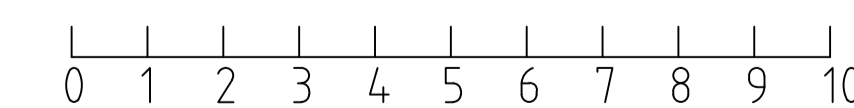

SCALE BAR METRES

JR	JR	1-3-2024	154, KHG	1-3-2024	1:100 SCALE
MR KHARIWAL 154, HARROW-WAY CARPENDERS-PARK			HIP-TO-GABLE-EXT-&-PORCH		1 EDITION
			154, KHG	1 EDITION	Sheet 1