

EXTERNAL WORKS FINISHES LEGEND


- SITE BOUNDARY
- PATIO AND PRIVATE PATHS.
Mayfair flag silver.
400 x 400 x 40mm.
- DRIVE
Marshal Tegulat Paving
Light Grey
- GRASS AREAS.
Turf on prepared bed of 150mm topsoil.
Grass areas to be graded to 25mm above
hard paving and 150mm below abutting
wall DPCs.
- SOFT LANDSCAPE AREAS.
Refer to landscape drawings.
- BOUNDARY FENCE.
1.8m high close boarded timber fence
with 300mm trellis over, conc fence
posts and conc gravel board.
- GARDEN GATE.
850mm clear opening width.
- ENTRANCE GATE.
To specialist design.
- TREE PROTECTION.
To specialist design.

ITEMS TO BE CONFIRMED:

- Path widths to be confirmed.
1.2m wide paths currently shown
to co-ordinate with 400x400mm
paving slabs.

Station Information				
STN.	EASTING	NORTHING	LEVEL	DESC.
101	500.000	500.000	50.00	HILTI NAIL
102	558.242	488.656	54.36	HILTI NAIL
103	546.397	455.173	53.12	PEG
104	542.214	404.478	51.10	PEG
105	531.934	388.420	50.16	PEG
106	527.831	423.729	51.25	NAIL
107	527.498	407.762	50.86	NAIL
108	520.714	433.152	51.21	NAIL

CONSTRUCTION

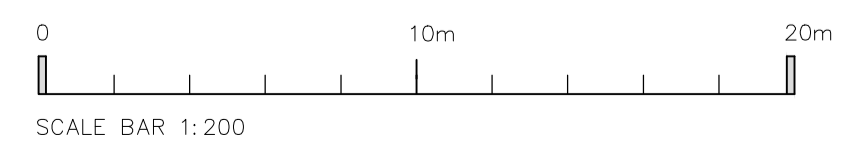

REV: C1	DATE: 07.12.23	CONSTRUCTION ISSUE	REV:	DATE:
<small>COPYRIGHT EXISTS ON THE DESIGN AND INFORMATION CONTAINED ON THIS DRAWING. THIS DRAWING MAY BE SCALED OR CROSS REFERENCED TO THE SCALE BAR FOR PLANNING APPLICATION PURPOSES. DO NOT SCALE FOR ANY OTHER PURPOSES. USE FIGURED DIMENSIONS ONLY. SUBJECT TO SITE SURVEY AND ALL NECESSARY CONSENTS. ALL DIMENSIONS TO BE CHECKED BY USER AND ANY DISCREPANCIES OR OMISSIONS REPORTED TO DTM.</small>				

CLIENT:	MR K MULLARKEY	PROJECT:	LAND ADJACENT TO 200 TOMS LANE WD4 8NZ
SCALE:	1:200 @ A1	DRAWING:	SITE PLAN
DRAWN:	R.F.	JOB No:	628
		DRAWING No:	110
		REVISION:	P1

design and technical management
Chiltern House
Eton Place
64 High Street
Burnham