

A-A SECTION

INT.

EXT.


INT.

EXT.

B-B SECTION

ITEM 5

MATERIAL - PVCu  
 EXTERNAL COLOUR - ANTHRACITE SMOOTH  
 INTERNAL COLOUR - HERITAGE WHITE  
 GLAZING - 28MM SEALED UNITS

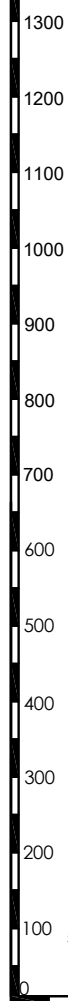

Scale - 1:10  
 (Produced on A3 Paper)  
 Sheet 3 Of 14

Drawers Initials.

SF

**CONTRACT No.:** 30402743

**date:** 04/03/2024

**PROPOSED:** WINDOW REPLACEMENT

**AT:** 1 MANOR DRIVE  
 MORTON  
 SOUTHWELL  
 NOTTINGHAMSHIRE, NG25 0UZ

VIEWED EXTERNALLY

THESE DRAWINGS ARE THE PROPERTY OF ANGLIAN HOME IMPROVEMENTS AND MUST NOT BE USED, DISTRIBUTED, LOANED OR COPIED WITHOUT THE EXPRESS PERMISSION OF ANGLIAN HOME IMPROVEMENTS.



Scale Bar  
 1:10(mm)

