



A-A SECTION

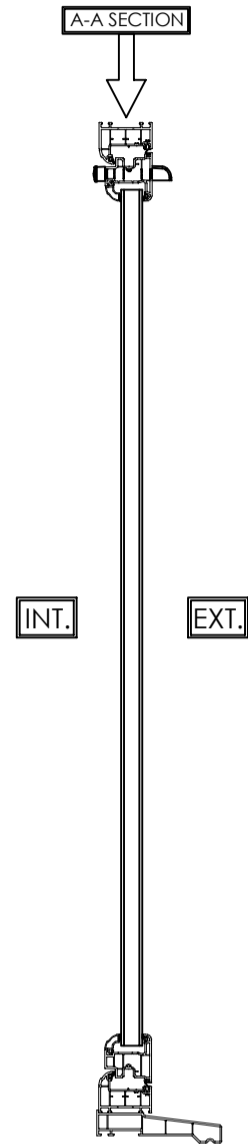

INT.

EXT.

INT.

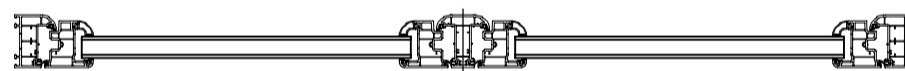


EXT.

B-B SECTION

ITEM 1 - 3

MATERIAL - PVCu
 EXTERNAL COLOUR - ANTHRACITE SMOOTH
 INTERNAL COLOUR - HERITAGE WHITE
 GLAZING - 28MM SEALED UNITS

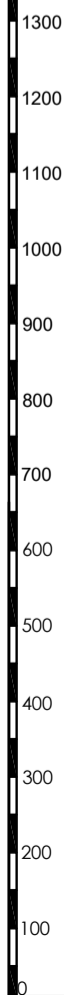

Scale - 1:10
 (Produced on A3 Paper)
 Sheet 1 Of 14

Drawers Initials.

SF

CONTRACT No.: 30402743

date: 04/03/2024

VIEWED EXTERNALLY

THESE DRAWINGS ARE THE PROPERTY OF ANGLIAN HOME IMPROVEMENTS AND MUST NOT BE USED, DISTRIBUTED, LOANED OR COPIED WITHOUT THE EXPRESS PERMISSION OF ANGLIAN HOME IMPROVEMENTS.

PROPOSED: WINDOW REPLACEMENT

AT: (INSTALLATION ADDRESS) 1 MANOR DRIVE
 MORTON
 SOUTHWELL
 NOTTINGHAMSHIRE, NG25 0UZ



Scale Bar
 1:10(mm)

