



REF PP-12779923

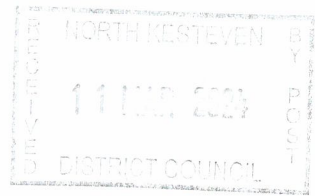

5700 o/A.

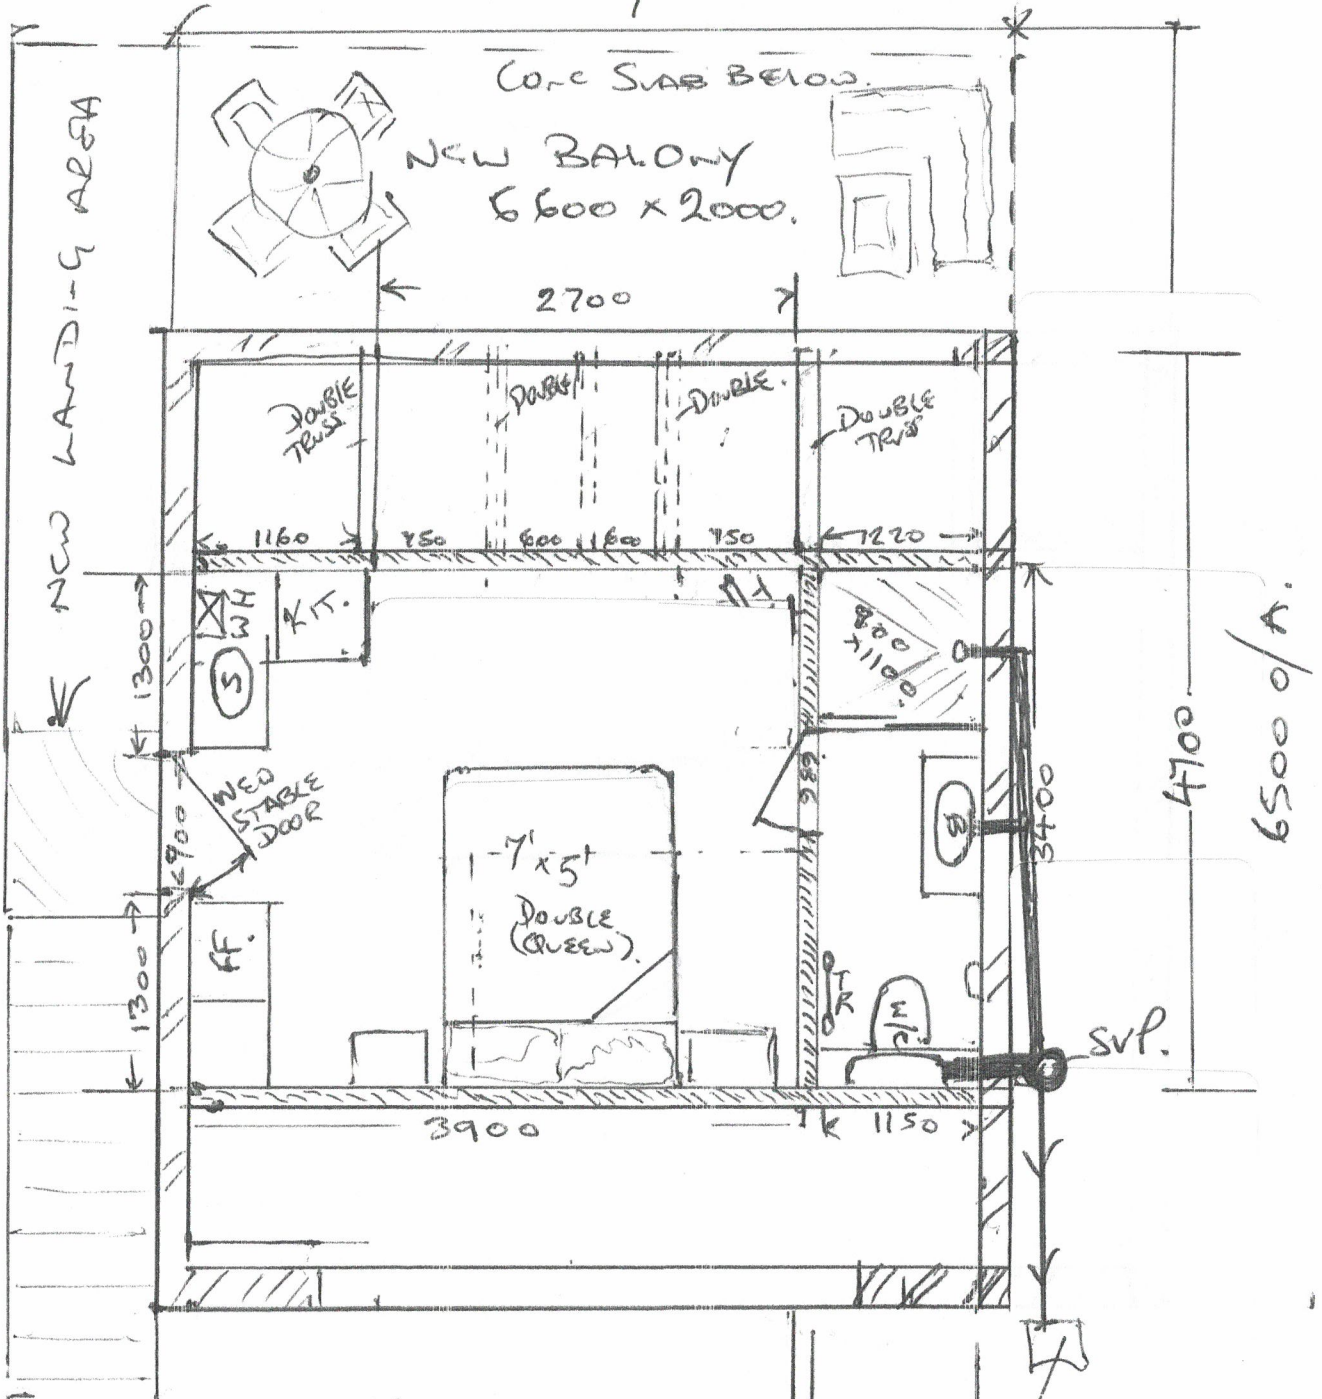

INTERNAL
AIR BNB
LAYOUT.
ORCHARD HOUSE
SWARRY NG34 8 TQ

SCALE 1:50.
@ A4,
12/2/24.