


SIDE (EAST)

REAR (NORTH)




EXT WEST

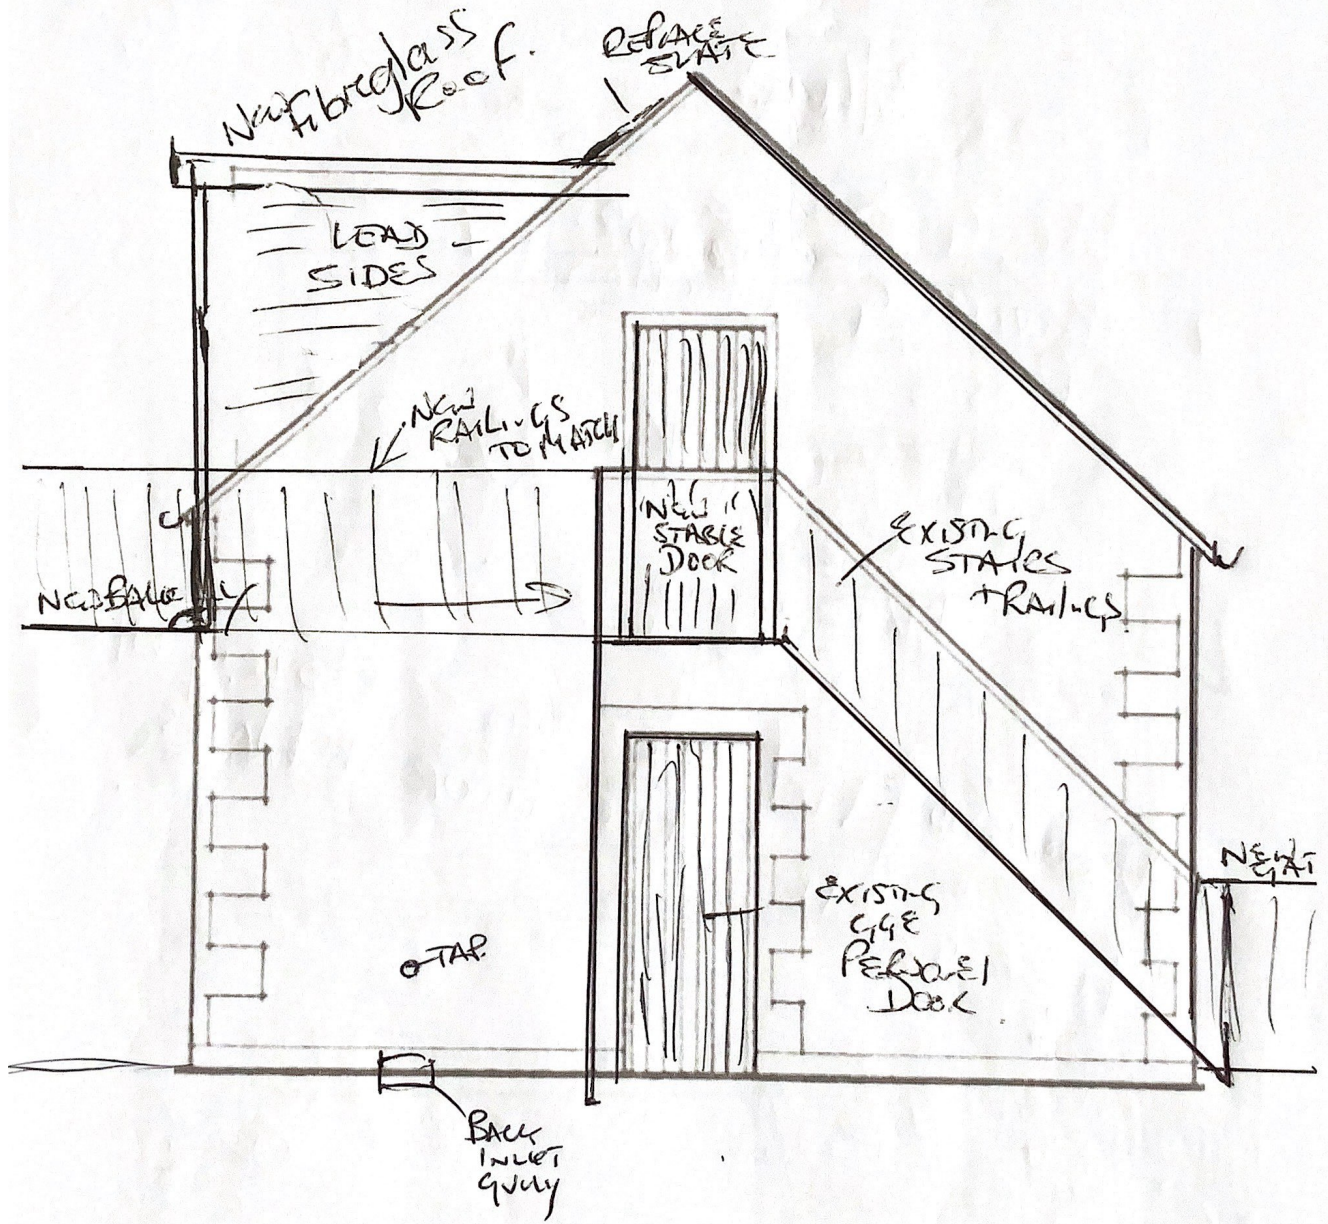



PHASE 3 INTERNAL.

EXISTING VELUX 5 x 2 N° 750 W x 1150 D.

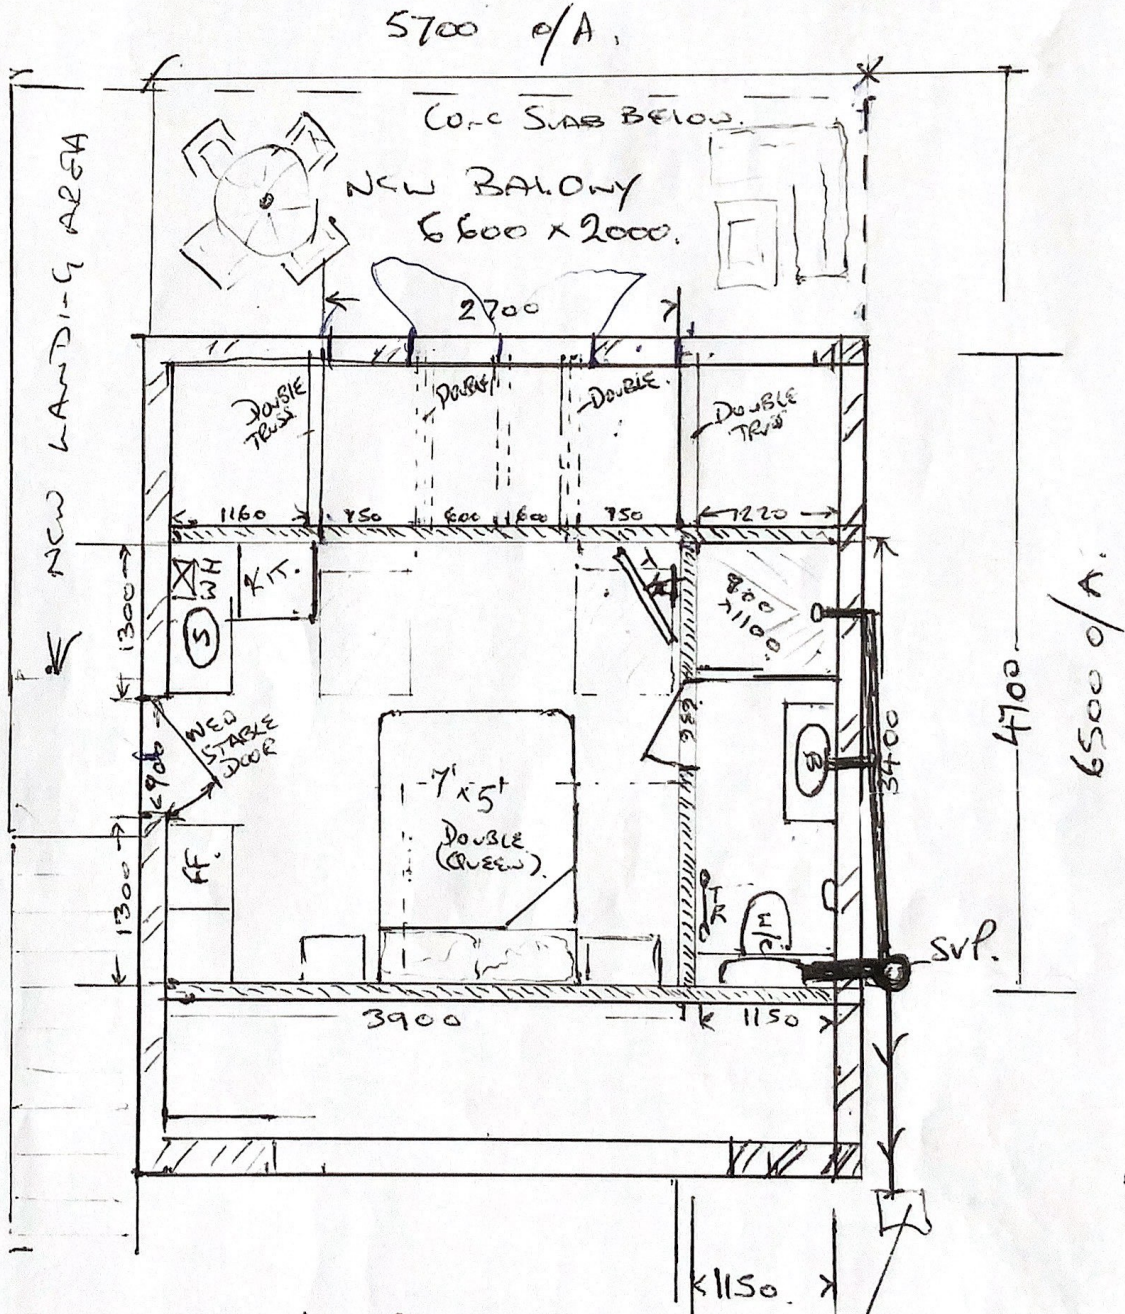

AIR BNB LAYOUT.

AP, 25/1/24.

SCALE 1:50
@ A4.