


Rear Elevation as Existing.



Rear Elevation as Proposed.


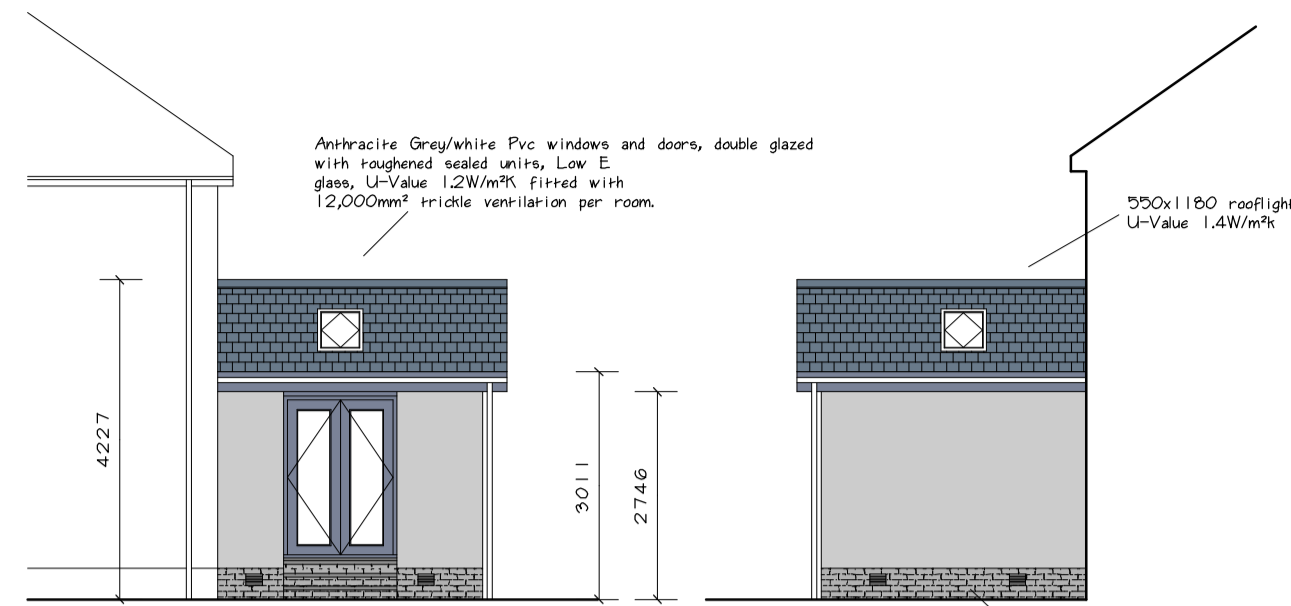


Side Elevations as Proposed.


Attractive Grey/white PVC windows and doors, double glazed with toughened sealed units, Low E glass, U-Value 1.2W/m²K. Fitted with 12,200mm² trickle ventilation per room.

250x1180 rooflights U-Value 1.4W/m²K

Matching Roughcast/facing brick, any obstructed solum vents or central heating pipes are to be ducted to new external walls.


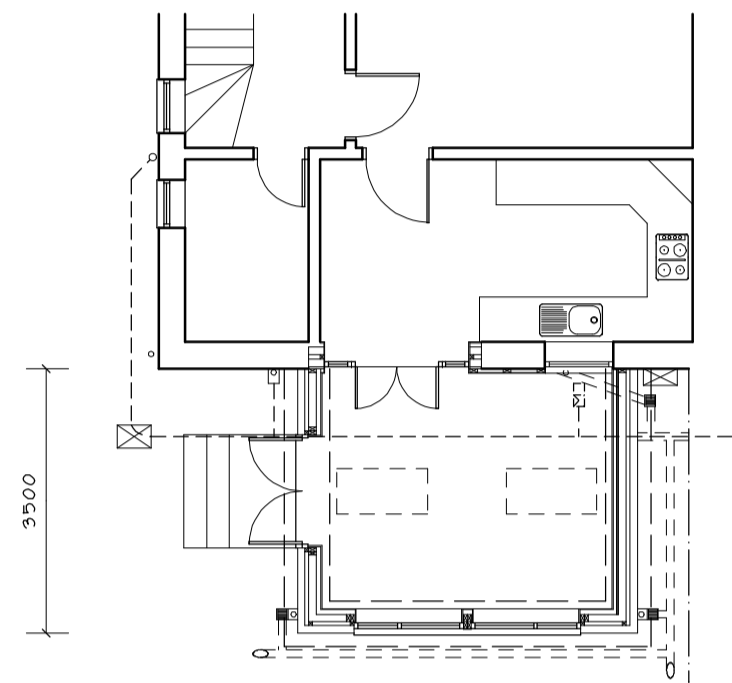
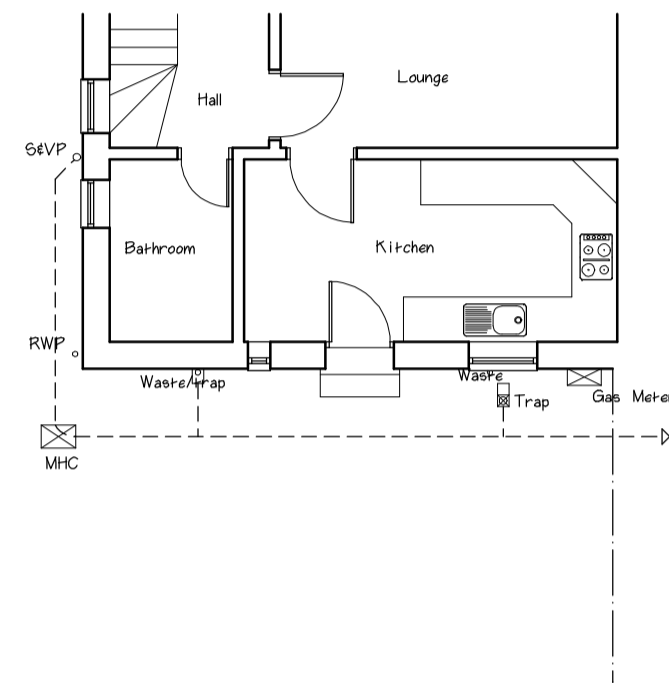


Plan as Proposed.

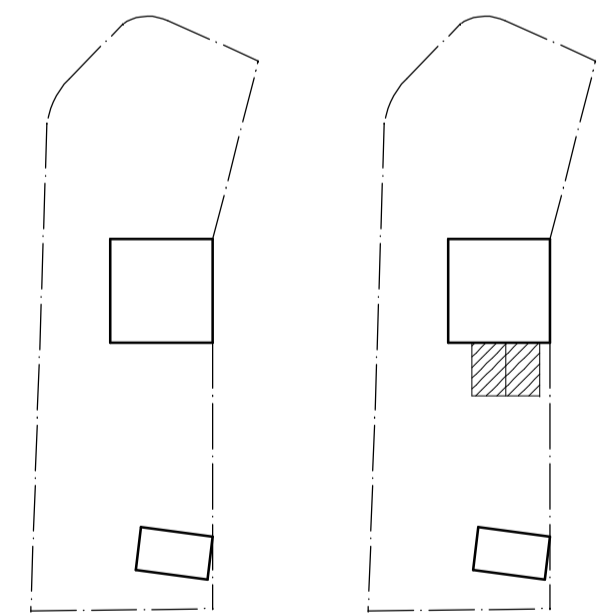

Site Plan as Existing 1:500

Site Plan as Proposed 1:500

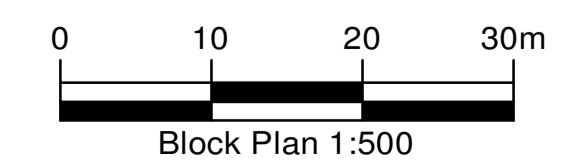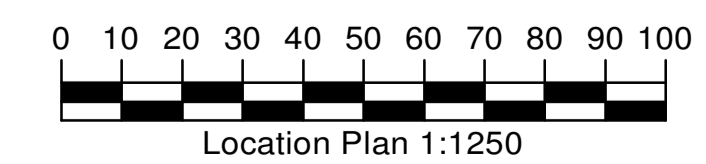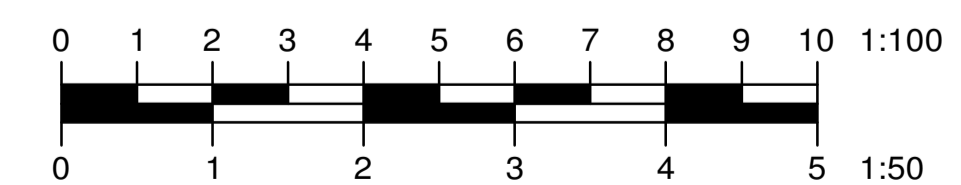

Mr & Mrs Armstrong,
49 Quarry Street,
Coatbridge, ML5 3PY

Proposed Sun Lounge

Scale 1:100. Feb2024

Ref: 37316/2

srjwindows
conservatories, sunrooms, windows, doors

SRJ(GeoHand) Ltd,
Macintosh House, Innova Campus,
Rosepark, KY11 2UJ