




VEHICLE ACCESS



VEHICLE EGRESS

NOTES

This drawing has been prepared for the purpose of planning discussions and does not constitute a detailed design drawing, or construction drawing. A Design Hazard Inventory has been prepared by RGP setting out the hazards which have been designed out. This is available upon request.

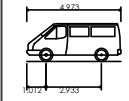

Standard Ford Transit	4.973m
Overall Length	1.986m
Overall Body Height	2.000m
Min Body Ground Clearance	0.338m
Track Width	1.986m
Lock to lock time	4.00s
Kerb to Kerb Turning Radius	5.450m

This map is based on or reproduced from Ordnance Survey material with the permission of Her Majesty's Stationary Office (c) Crown Copyright. Licence Number: AL100037123. RGP accept no liability for any inaccuracies with the data.

RESIDUAL HAZARDS

In addition to the hazards/risks normally associated with the type of work detailed on this drawing, please note the following residual hazards:

It is assumed that all works will be carried out by a competent contractor working, where appropriate, to an approved risk assessment and method statement.

Rev.	Drawn	Comments	Date
P2	GE	Layout updated	08/12/21
P1	GE	FIRST ISSUE	27/09/21

Client	Latchmere Properties		
Project	Friars Garth, Epsom		
Drawing Title	Delivery Vehicle Swept Path Analysis		
Drawing No.	2021/5827/005	Rev.	P2
Scale	1:200	Drawn By	GE
		Checked By	PB
			A3