


NOTES
 It is the contractors responsibility to check design levels and sizes for compliance. Any discrepancies or errors to be identified to the design team.

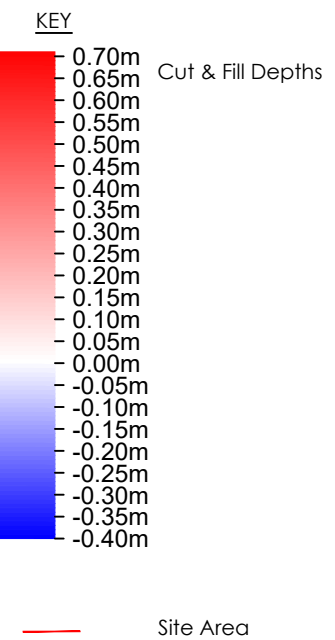

01 CUT & FILL MODEL
 SCALE: 1:500


PRISM VOLUME : DATUM 0.000m

Volume	Value	Area	Value	Avge Depth	Value
Cut	608.0676	Cut	3696.6773	Cut	0.164
Fill	606.8860	Fill	3939.6591	Fill	0.154
Balance	1.1816	Null	123.2330		

REVISION	DETAILS	BY	DATE	CHECKED



**ARDROSSAN WINTON ROVERS
 NEW BUILD 3G PITCH
 CUT & FILL MODEL**

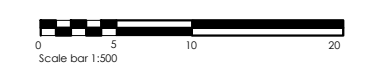

Date: 08/2023 Scale: 1:500 @ A3	Job. No. 3199	Drawn by: GS Checked by: DD
------------------------------------	----------------------	--------------------------------