

**Brief Specification: Profiled Steel**

1.6mm Panels: 2 Corri Profile  
 Base Plates: -  
 Top Plates: Blank  
 Jacklegs: -  
 Lifting Points: 6No. Low Level  
 Forklift Tunnels: -  
 Staircase Fixings: -  
 Unit Height: -  
 Ceiling Height: 2400mm  
 Insulation: Roof 0.20W/m²K  
 Walls 0.27W/m²K  
 Floor 0.22W/m²K  
 Steel Floor Panel  
 Steel Underdrawn

**External Finish: Mid-Sheen**

Body: TBC  
 Corners: TBC  
 Plinth: TBC  
 Fascia: TBC  
 Jacklegs: -  
 Door: TBC  
 Shutters: -  
 Paint Type: Zinfox 250  
 Finishes are indicative. It is the client's responsibility to ensure these are correct

**External Door: ED01**

Kimcroft 910 Steel Single Doorset  
 Door Closer  
 Leaf Width 826mm  
 Structural Opening 915 x 2070mm  
**External Door: ED02**  
 Kimcroft 1110 Steel Single Doorset  
 Door Closer  
 Lift-To-Lock c/w Euro Cylinder Deadlock  
 Leaf Width 1026mm  
 Structural Opening 1115 x 2070mm  
**External Door: ED03**  
 Kimcroft 1894 Steel Double Doorset  
 Structural Opening 1904 x 2075mm

**Window: HL3**

White finish uPVC double glazed 600w x 400h frame @ 1621mm affl c/w K glass, trickle vents, restrictor hinges & locks  
 Galvanise Mesh Guards  
**Key**  
 IB: Indicator Bolt  
 h&c: Hat & Coat Hook  
 trh: Toilet Roll Holder  
 m: Mirror  
 gully: Shower Waste  
 WO: Waste Outlet (\*Thru Plinth)  
 MCW: Mains Cold Water Inlet  
 Waste & Water Protected By Steel Shroud


**Plumbing**

Ceramic Pan c/w Dual Flush Cistern  
 Falled Floor Showers  
 460mm WHB c/w Non-Con Taps  
 Fixed Head Showers c/w Push Button  
 Doc M Shower Room c/w WC & WHB  
 Hot Cylinder (Size TBC)  
 Copper Pipework (insulated where needed)

**Tolerance:** ±2mm  
**Timber Framing:** 45mm  
**Partition Framing:** 45mm  
**Prod. No.:** -  
**Fleet No.:** -  
**Stickers:** Yes  
**I.D. Plate:** -  
**Module Weight:** -  
**Laden Weight:** -  
**Max. Lift Weight:** -

**Internal Finish**

Wall Finish: 15mm Vinyl Faced Plasterboard - TBC  
 Ceiling Finish: 15mm Vinyl Faced Plasterboard - TBC  
 Floor Finish: Polysafe Std - TBC  
 Shower Floor Finish: Polysafe Hydro - TBC  
 Door & Window Linings: TBC  
 Skirting: Cap & Cove  
 Top Lath: Black PVC Sit-On  
 Internal Corners: Angle - TBC  
 'H' Sections: To Suit Board Finish  
 Shower Wall Finish: Polyclad Plus 2840 'Polar Ice'  
 Cubicles (CGL): Colour Band A  
 350mm Bench Seating: 70 x 35mm Timber Slats  
 Black Steel Legs

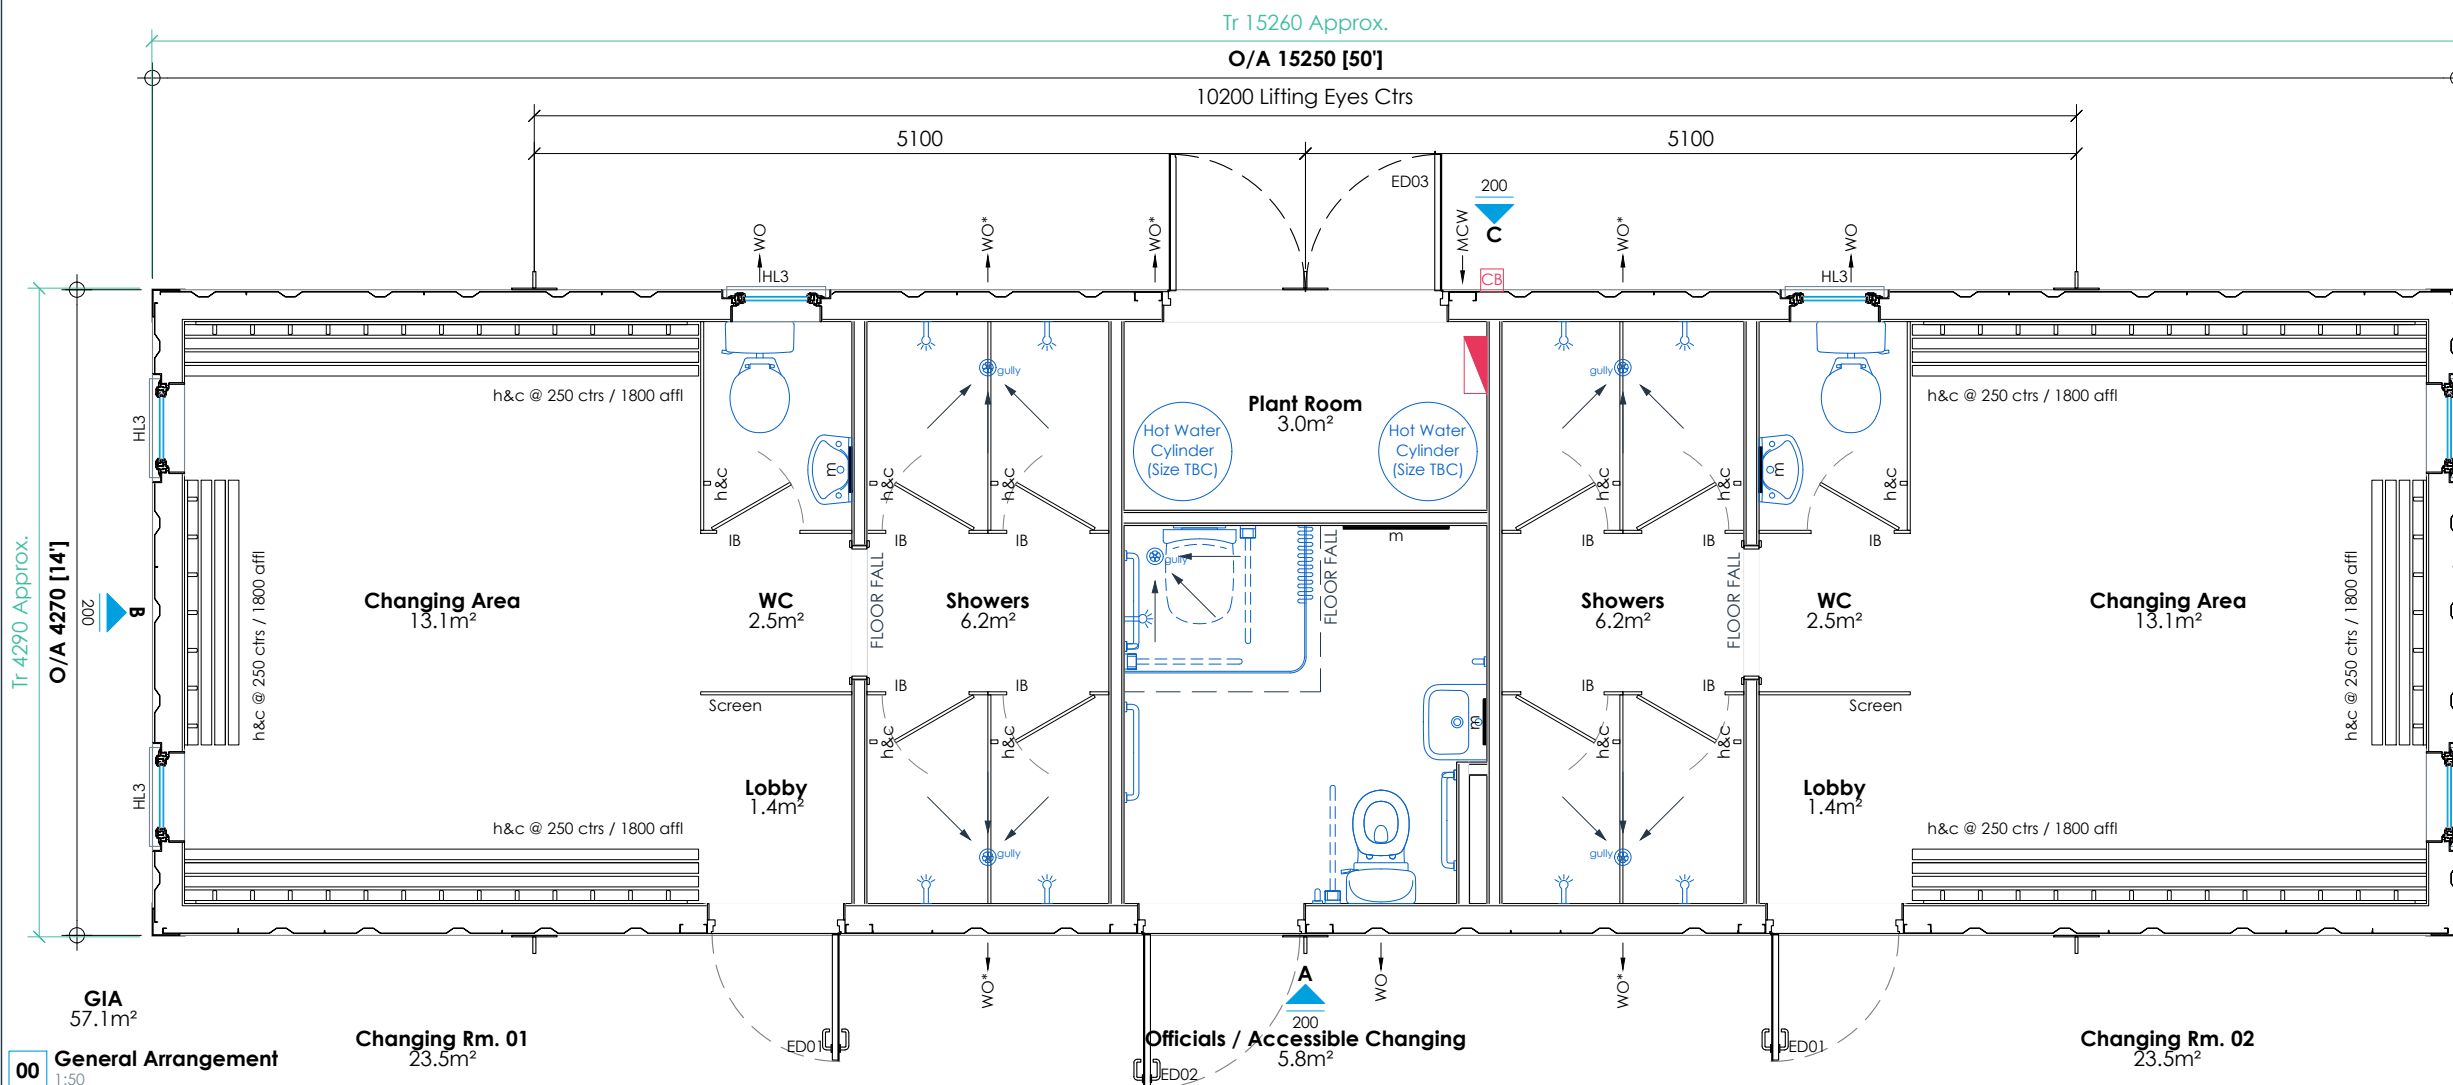

rev	description	by/chk	date
P02	Updated to included elevations	ST	11.3.24
P01	First issue	As Titled	As Titled




client  
**Adrossan Winton FA**

project  
**Changing Facilities**

title  
**General Arrangement**

date	design lead	checked
29.08.23	ST	-
project ref		scale @ A3
2324835		As Shown

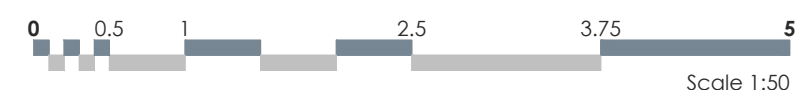

**PRELIMINARY**  
 dwg ref **100**  
 rev **P02**

**00 General Arrangement**  
 1:50