

NOTES
 It is the contractors responsibility to check design levels and sizes for compliance. Any discrepancies or errors to be identified to the design team.

General Arrangement drawing to indicate the new facility.

New Parallel Drainage System

Lateral Drainage - 80mm Ø (10m centres)
 Carrier Drainage - 150mm Ø

Maximum Gradient - 1:200

Total Pitch Area

Length - 104.5m
 Width - 66.5m
Total - 6,950 m²


KEY

- - - - - New 80mm Lateral Drainage
- New 150mm Carrier Pipe & Ring Main
- New Manhole to Replace Existing Outfall Connection

REVISION	DETAILS	BY	DATE	CHECKED



**ARDROSSAN WINTON ROVERS
 NEW BUILD 3G PITCH
 DRAINAGE SYSTEM**

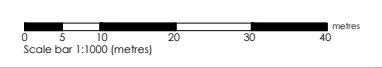

Date: 08/2023 Scale: 1:500 @ A3	Job. No. 3199	Drawn by: GS Checked by: DD
------------------------------------	----------------------	--------------------------------