




(scale 1:1)

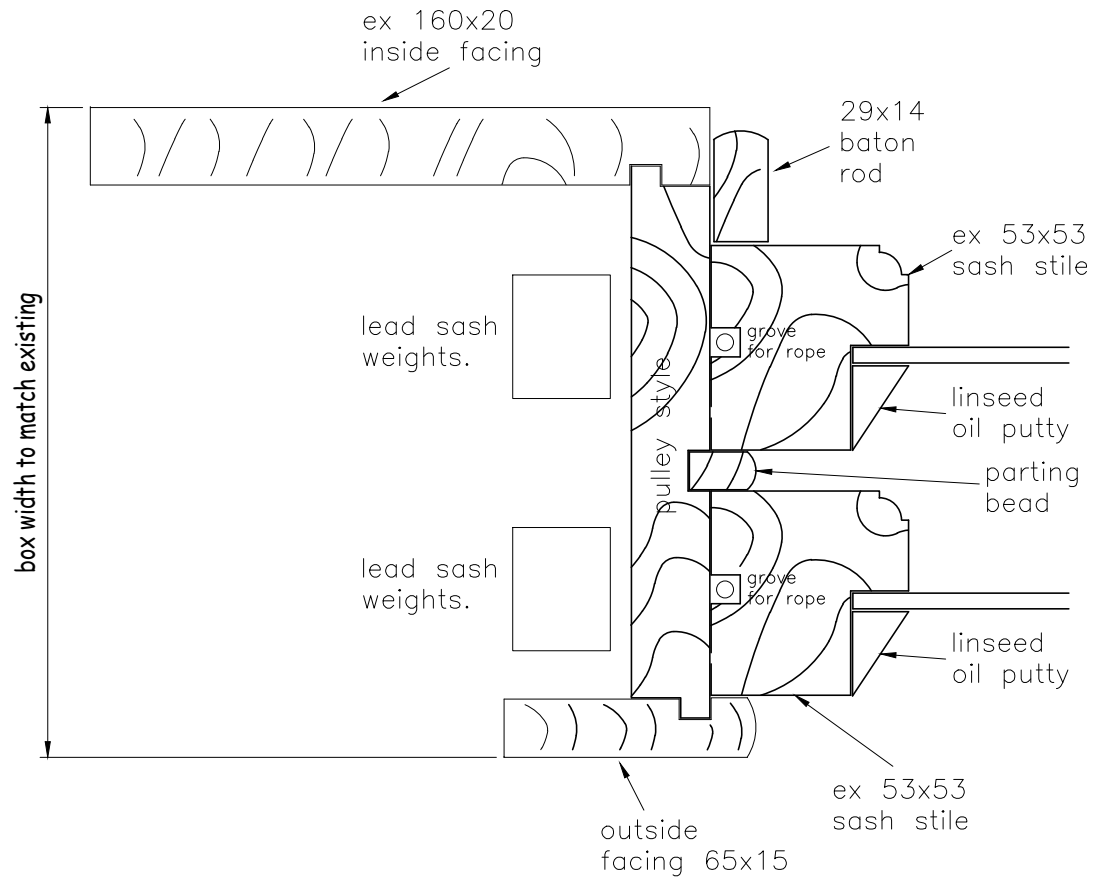


SIDE SECTION THRU' CASE

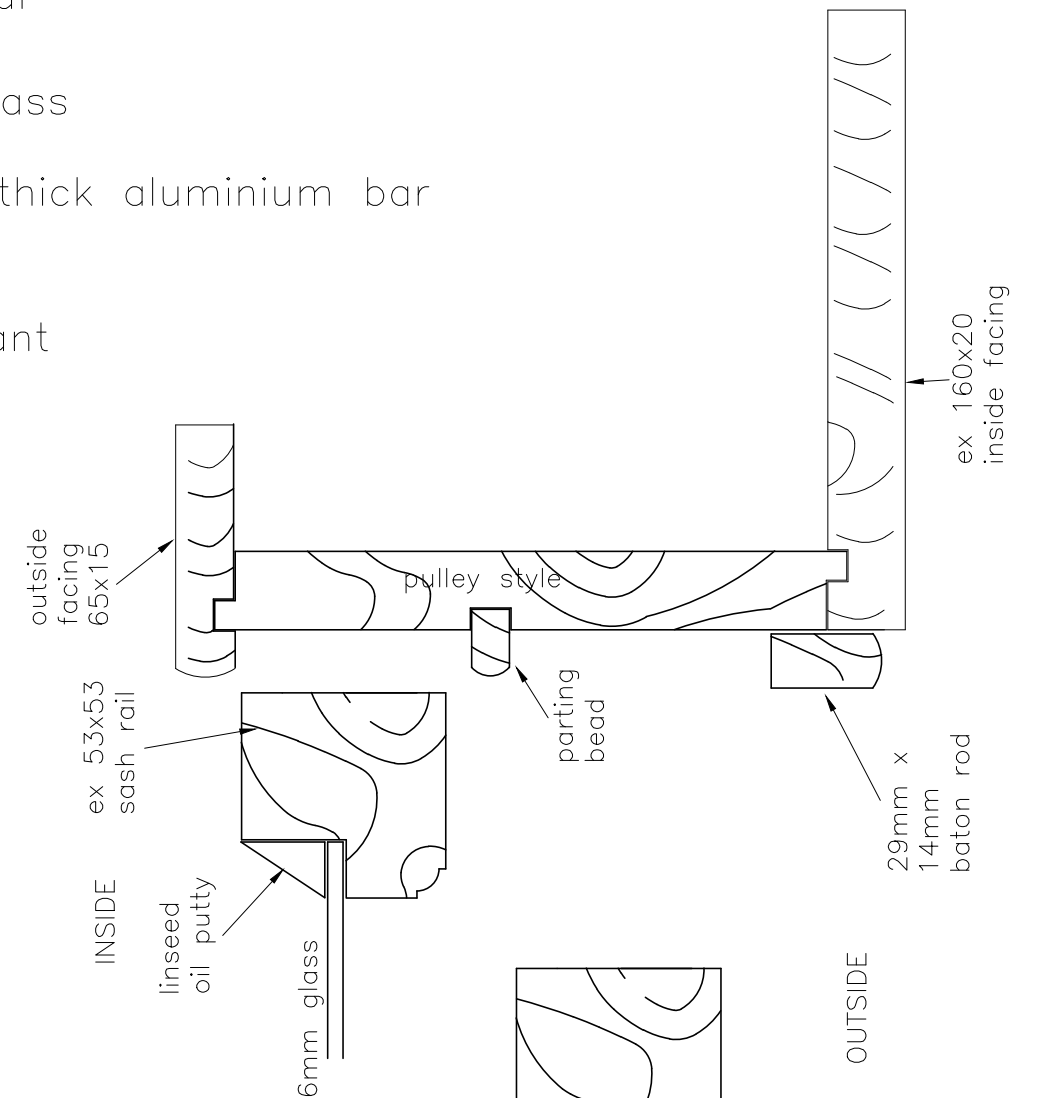


HEAD DETAIL

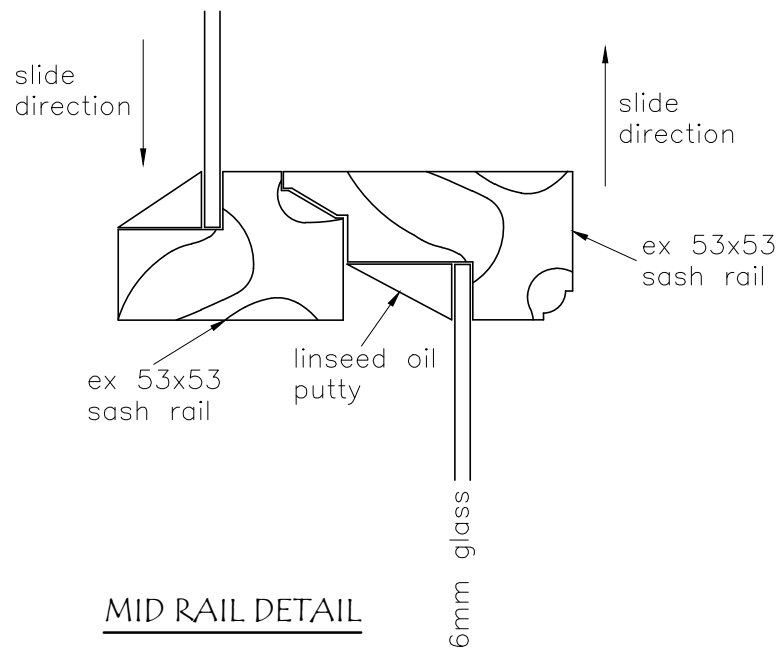

MID RAIL DETAIL

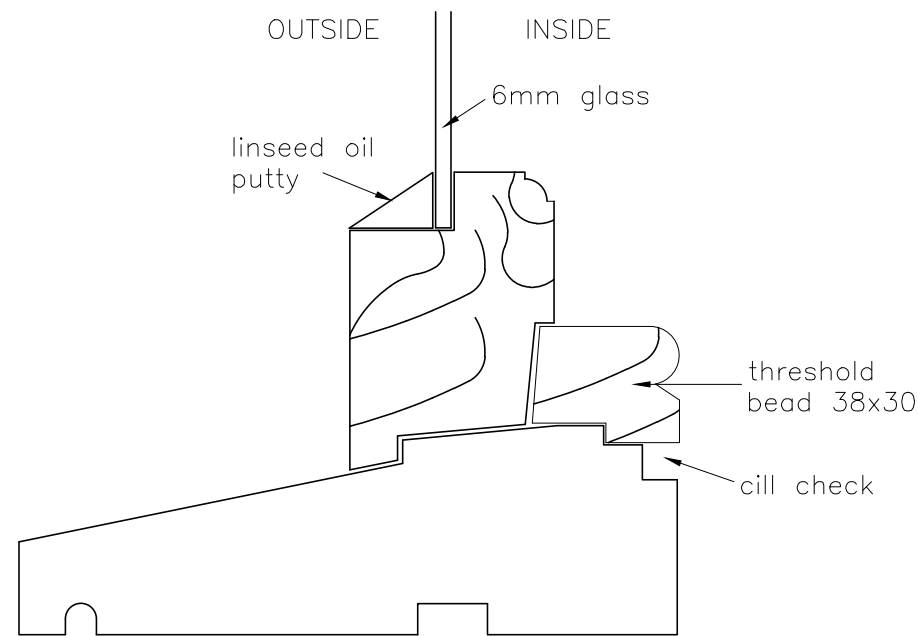

CILL DETAIL

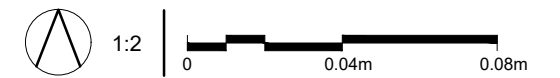

Existing Sash & Case Window

Scale 1 : 2

| | | | | |
|--|----------|---|----------|----------|
| Mozolowski & Murray <small>Conservatories Orangeries Sun Lounges Garden Rooms</small> 2-8 Clashburn Way Bridgend Industrial Estate Kinross KY13 8GA Telephone (01577) 864706 www.mozmurray.co.uk | | Proposed Replacement Windows and Doors at Woodside Farmhouse, BEITH. KA15 2JF for Ms C Tulloch | | |
| Drawn: | Date: | Drawing No.: | Scale: | Revision |
| s. batrick | 27/02/24 | 12042 - 12 | as noted | |