


first floor as proposed

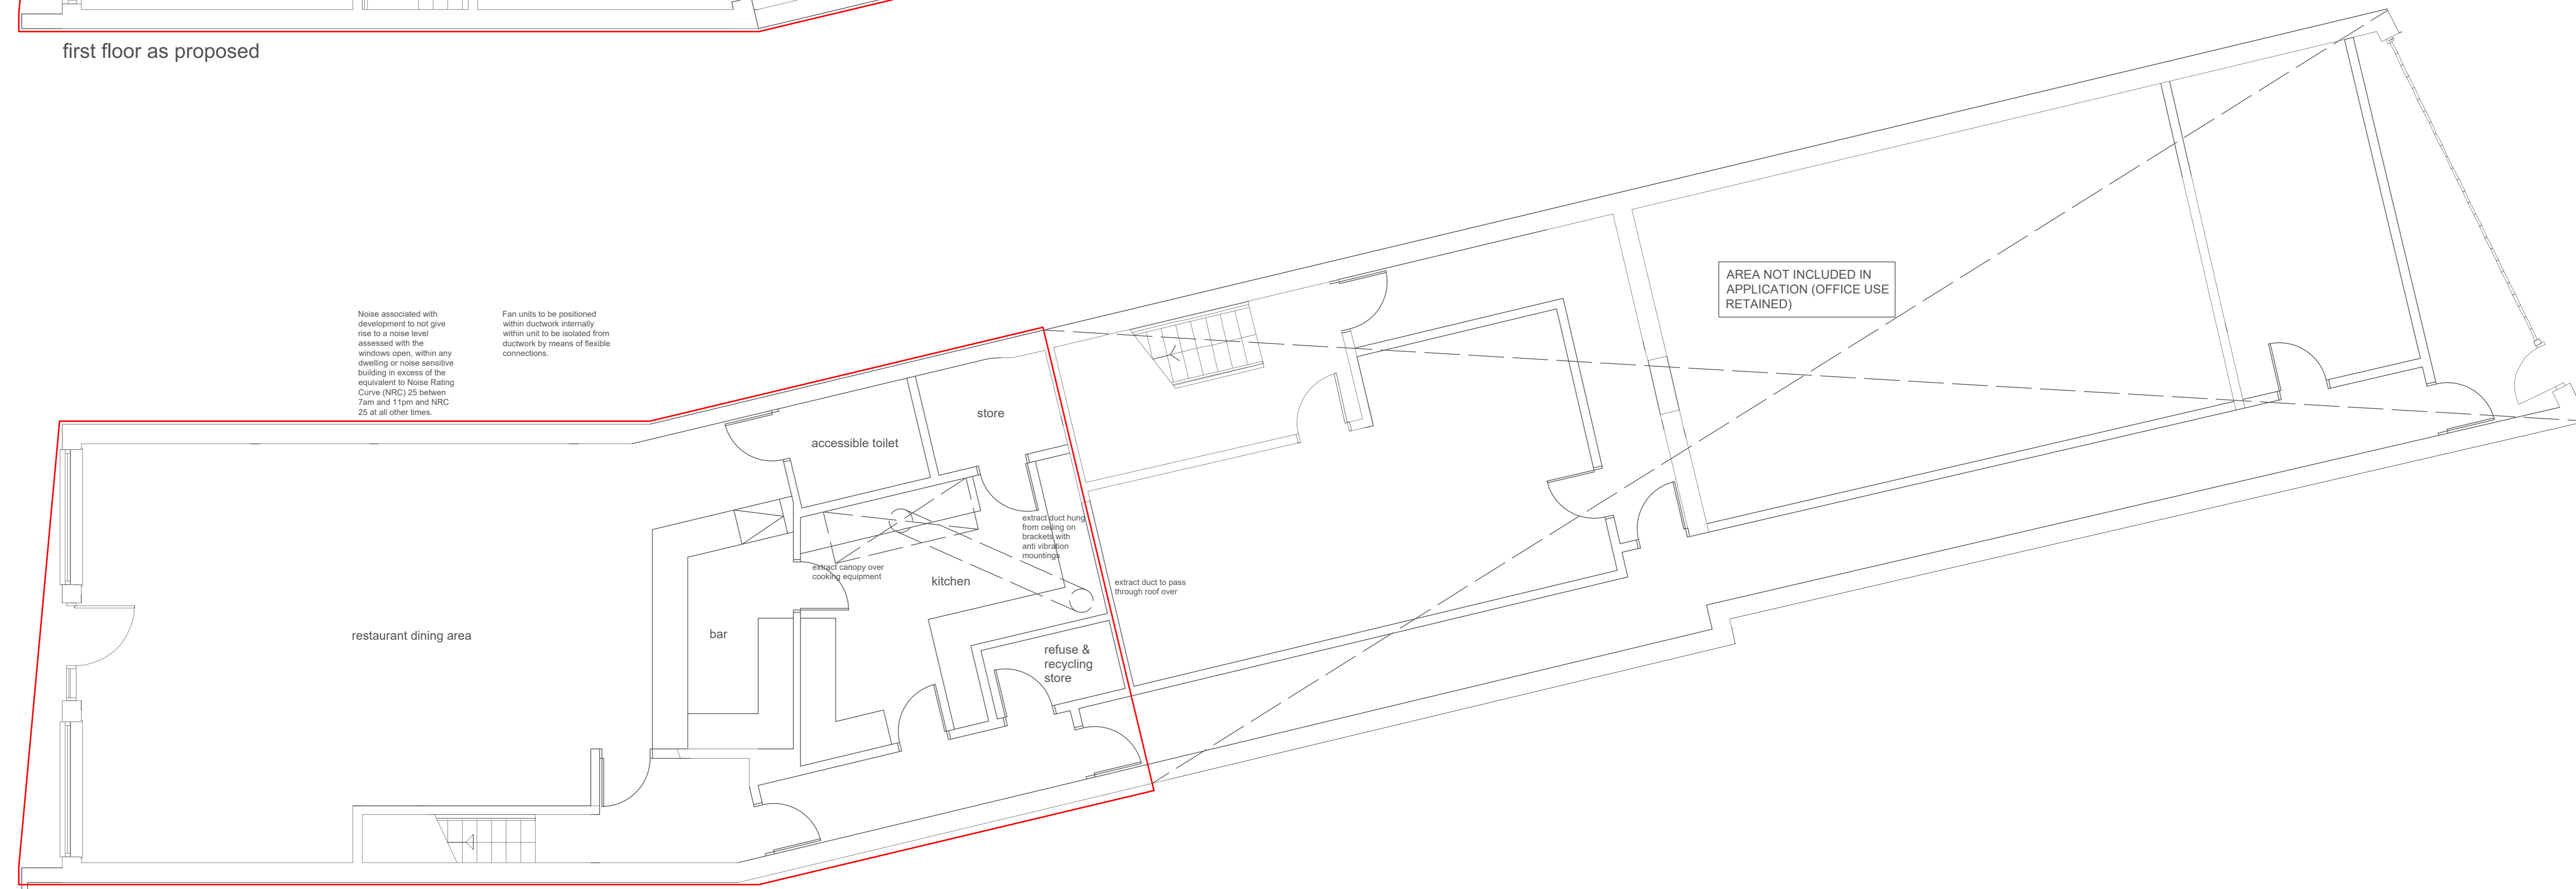

ground floor as proposed

