


EXISTING EAST ELEVATION

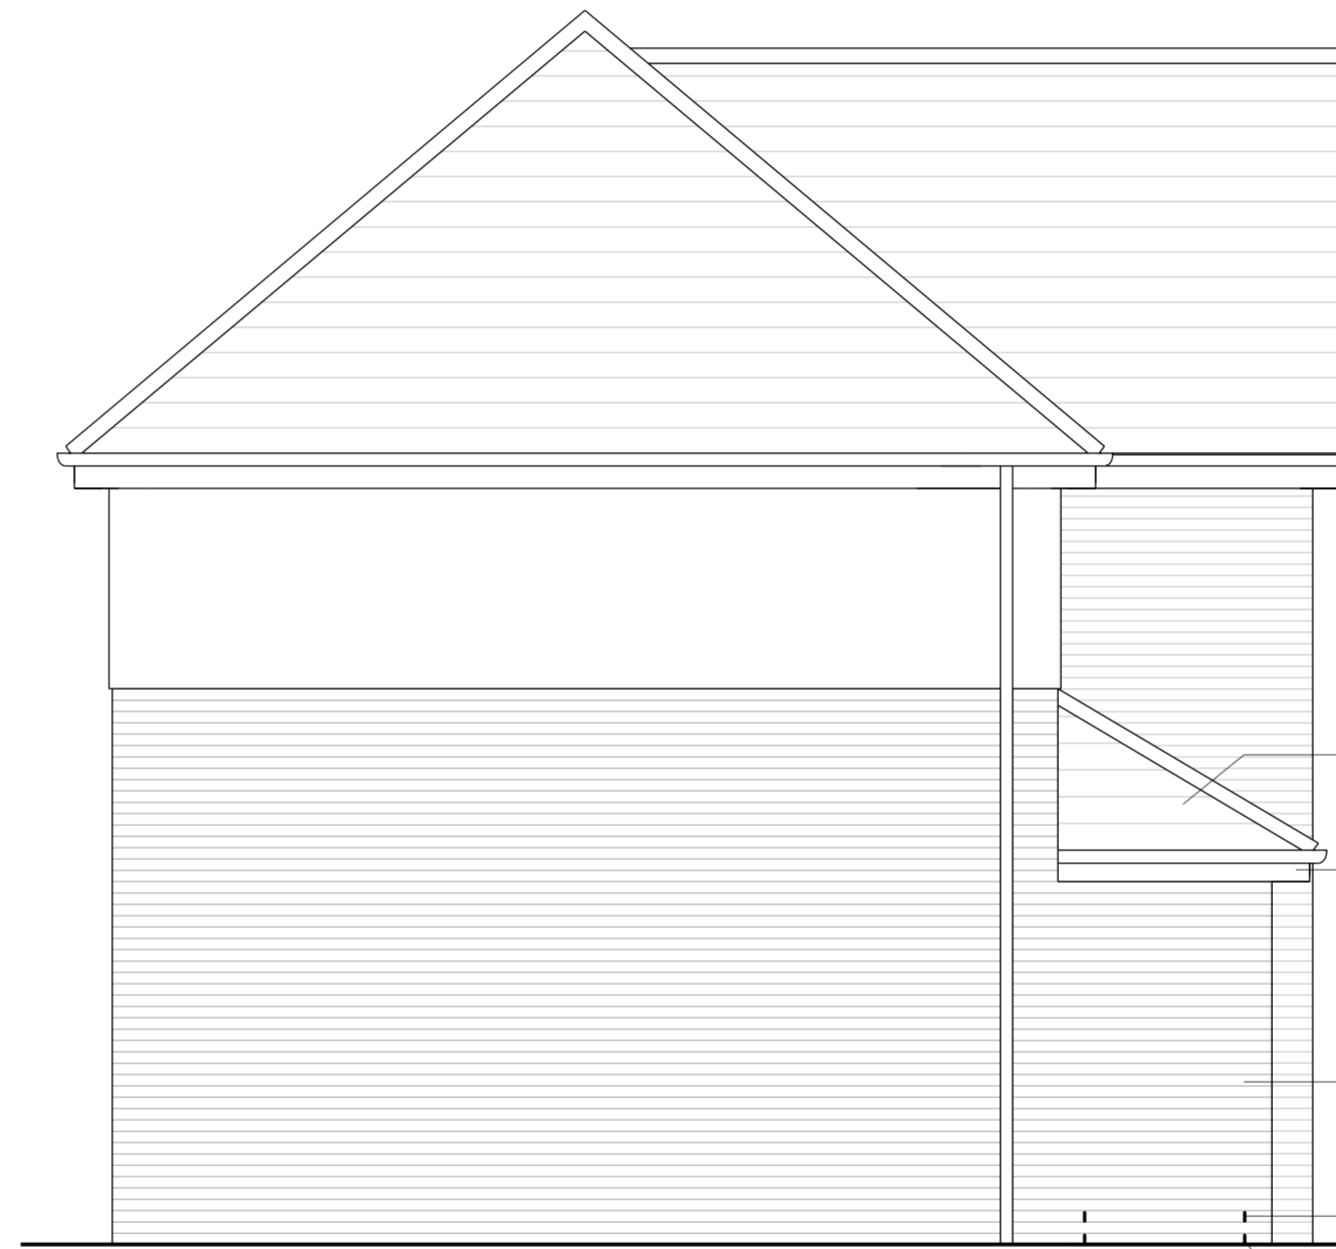

PROPOSED EAST ELEVATION

CONCRETE ROOF TILES TO MATCH EXISTING

BROWN SOFFITS AND FACIAS TO MATCH EXISTING

FACING BRICK TO MATCH EXISTING

PERPEND VENTS. 1200mm CENTRES MAX

WEEP VENTS. 900mm CENTRES MAX



DO NOT SCALE FROM DRAWINGS
All dimensions to be checked on site by the contractor and any discrepancies to be notified to the Architect prior to works being commenced. Use figured dimensions only.

REV	DESCRIPTION	DATE
-----	-------------	------

PROJECT
21 ELLON WAY, PAISLEY

DRAWING TITLE
EAST ELEVATIONS

SCALE	DATE	DRAWN	CHECK
1:50 @ A2	MAR '24	GH	GH

DRAWING NUMBER	REVISION
L-02-007	-