



01 EXISTING GROUND FLOOR PLAN  
P-02

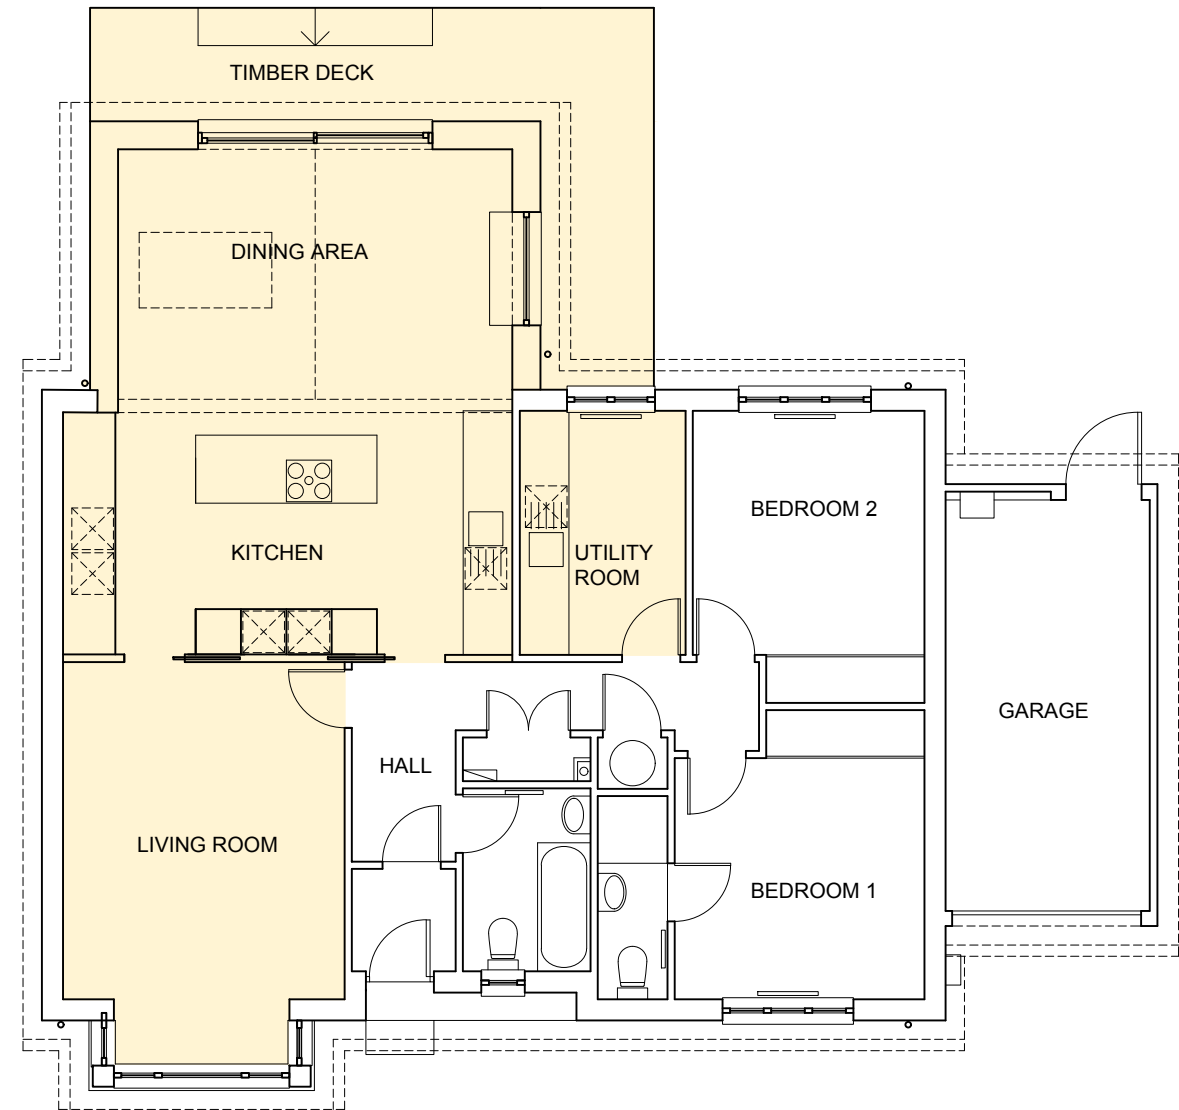

02 PROPOSED GROUND FLOOR PLAN  
P-02

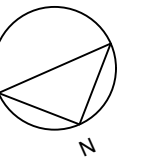

0m 2m 4m 6m

SCALE 1:100

Denotes new construction/alterations.  
Denotes demolitions.

Langley, Main Street, Gullane, East Lothian, EH31 2DR e-mail: fiona@fionalumsdenarchitect.com www.fionalumsdenarchitect.com Tel: 01620 842971 Mob: 07908 125118	A 230224 SE Issue	D 070324 Client Issue	PLANNING  <b>042-P-02D</b>
	B 050324 Client Issue	D 070324 Planning Application	
	C 060324 Client Issue		
<b>Fiona Lumsden   Architect</b>	31 Lord President Road, North Berwick, EH39 4RP Extension & Internal Alterations	1:100 (A3) Existing & Proposed Ground Floor Plans	

Notes: This drawing has been prepared for the sole purpose of applying for Planning Consent. No liability will be accepted for any omission should the information contained herein be used for any other purpose. All dimensions should be checked on site. Copyright belongs to Fiona Lumsden Architect Limited. SC743660