



GROUND FLOOR PLAN

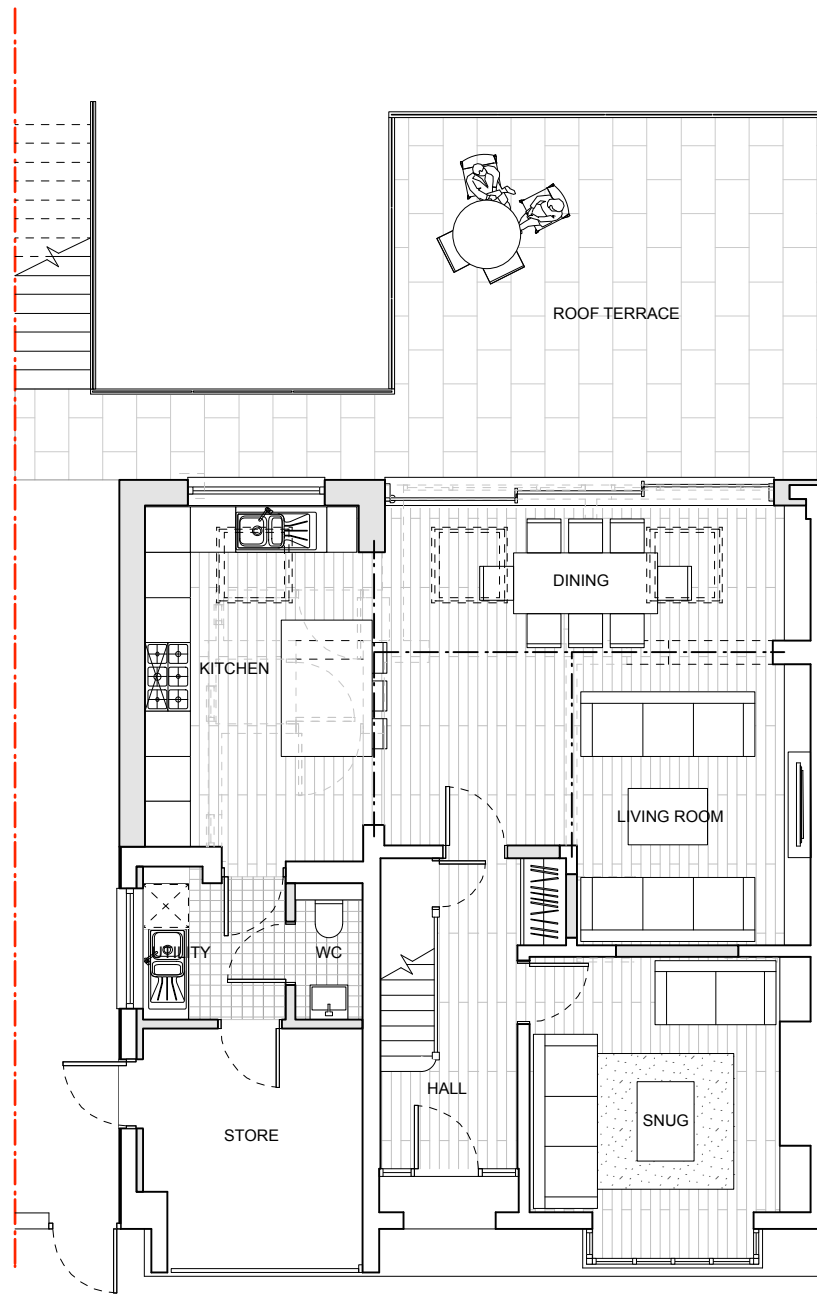

GROUND FLOOR PLAN

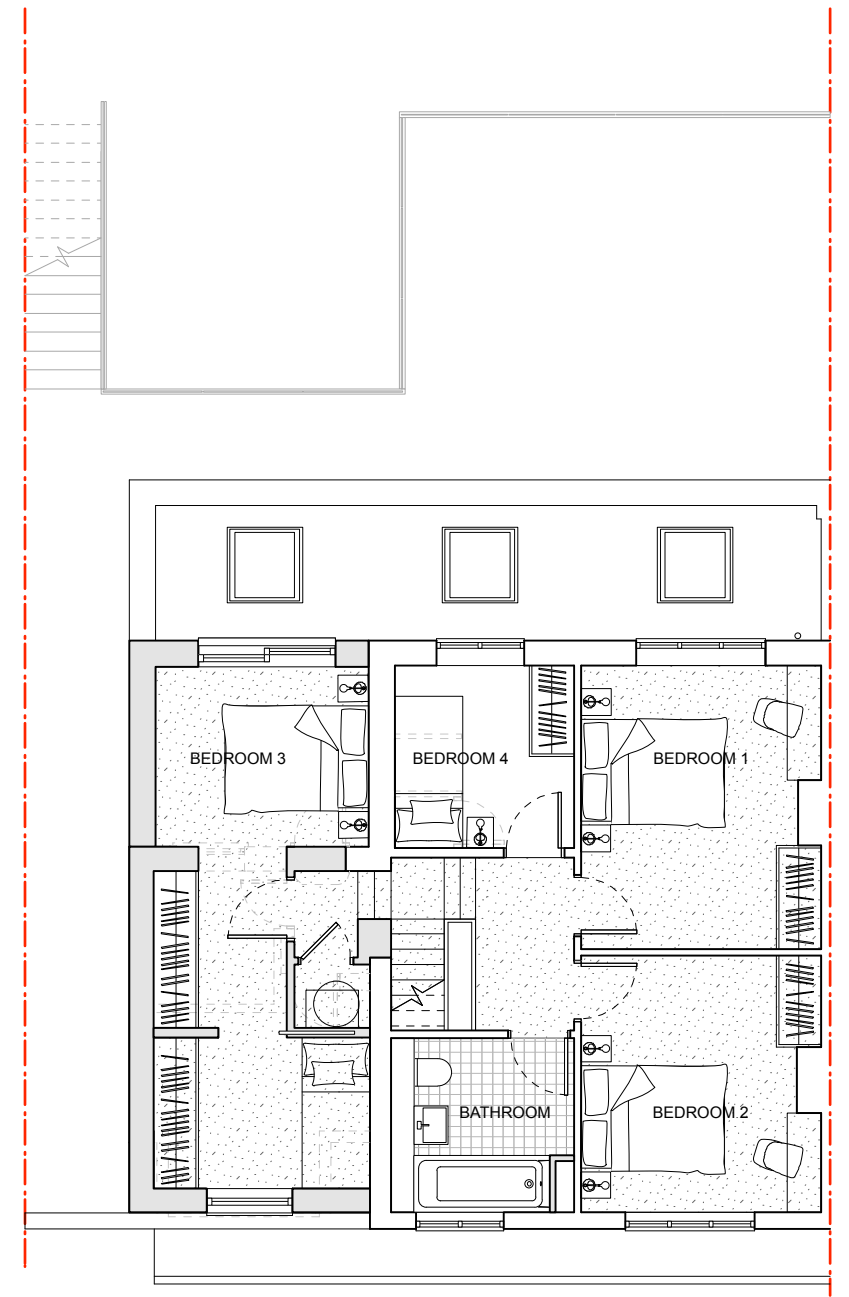

FIRST FLOOR PLAN



Notes  
Do not scale from this drawing. Use figured dimensions only. Figured dimensions are in millimetres. All levels are in metres. All dimensions and levels shall be verified on site before proceeding with works. Detailed site survey to be carried out to verify positions and level relationships with site features and ordnance survey.

Key

Client  
Mr and Mrs O'Dwyer  
107 Underdale Road  
Shrewsbury  
SY2 5EG

Rev	Date	Description

Date	Scale
January 2024	1:100 @ A3
Drawing Title PROPOSED FLOOR PLANS	Issue PLANNING
Drawing No 2401-PL-04	Rev -