

GARDEN

MYENERGI ZAPPIE OHME 7kw solar balancing 439
(h) x 282 (w) x 122 mm (d). Car charger

existing tree and stump

timber fence

gate

planting

3200

GARDEN STORAGE BINS

car charger

GARAGE

2960

29.5m²

SUMMER HOUSE

door

existing tree

gravel

tarmac/concrete

existing lamp post

1200

concrete curb


remove part of existing stone wall

extension to dropped curb

existing dropped curb

PROPOSED PLAN

SCALE IN METERS

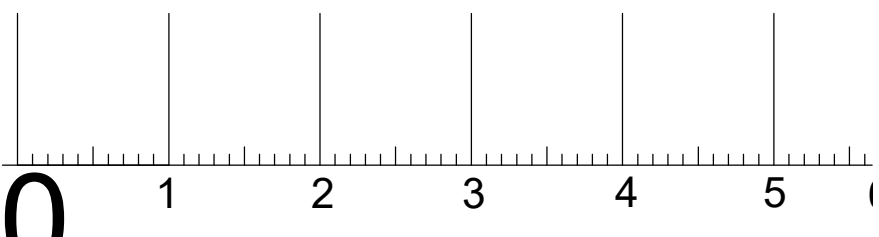


MR WADSWORTH

PROPOSED REPLACEMENT GARAGE

AT 51 KIER STREET
BRIDGE OF ALLAN

PROPOSED PLAN

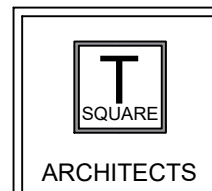

Architecture - Design - Planning

Castle View, Steuart Road,
Bridge of Allan
Stirling
FK9 4JX

Mob: 07596906412

E-mail: claire.gibbons@tsquare-architects.co.uk Web: www.tsquare-architects.co.uk

scale	1:50	date	26.02.24	drawn:	CG	status:	P
proj no.	2024-1052	Dwg no.	T-401c	REV			