



Notes
 Check all dimensions on site. Do not scale from this drawing
 Report any discrepancies and omissions to HLM Architects
 This Drawing is Copyright ©

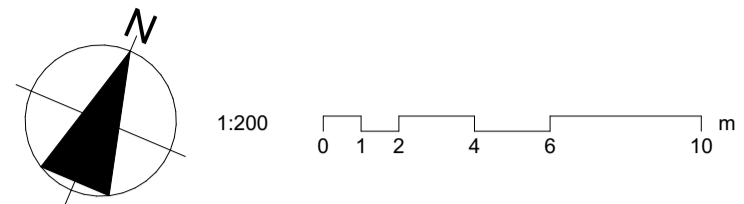

Key: Building Elements




Primary Entrances

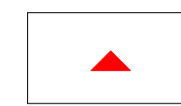


Secondary Entrances


Key: Landscaping

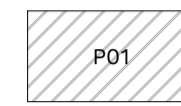


Pedestrian Asphalt
 Refer to: Ss_30_14_05_06
 Asphalt concrete paving systems P01

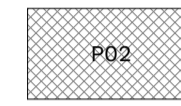


Block Paving
 Refer to: Pr_25_93_60_17
 Concrete paving blocks P02

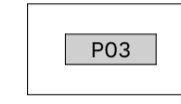


Tactile Paving
 Refer to: Pr_25_93_60_23
 Concrete tactile flags P03

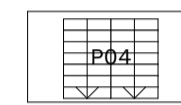


Concrete Steps
 Refer to: Pr_25_30_90_18
 Concrete step units P04

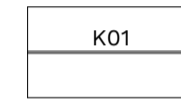


Pin Kerb
 Refer to: Pr_25_93_45_18
 Concrete kerbs K01

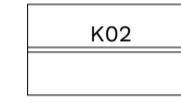


H&B Kerb
 Refer to: Pr_25_93_45_18
 Concrete kerbs K02

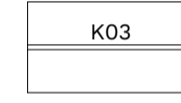


Drop Kerb
 Refer to: Pr_25_93_45_18
 Concrete kerbs K03

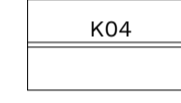

Double Stacked Kerb
 Refer to: Pr_25_93_45_18
 Concrete kerbs K04

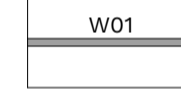


Retaining wall
 Refer to: Ss_13_50_54
 Masonry wall systems W01

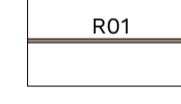

Timber knee rail
 Refer to: Ss_25_14_63_97
 Wood post and rail fencing systems R01




Handrail
 Refer to: Pr_25_30_36_11
 Carbon steel handrails R02

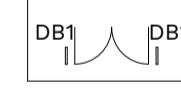


Door Barrier
 Refer to: Ss_20_85_06_85
 Stainless steel hoops DB1



Benches
 Indicative only - to be provided by site.

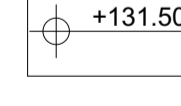

Proposed levels
 +131.50

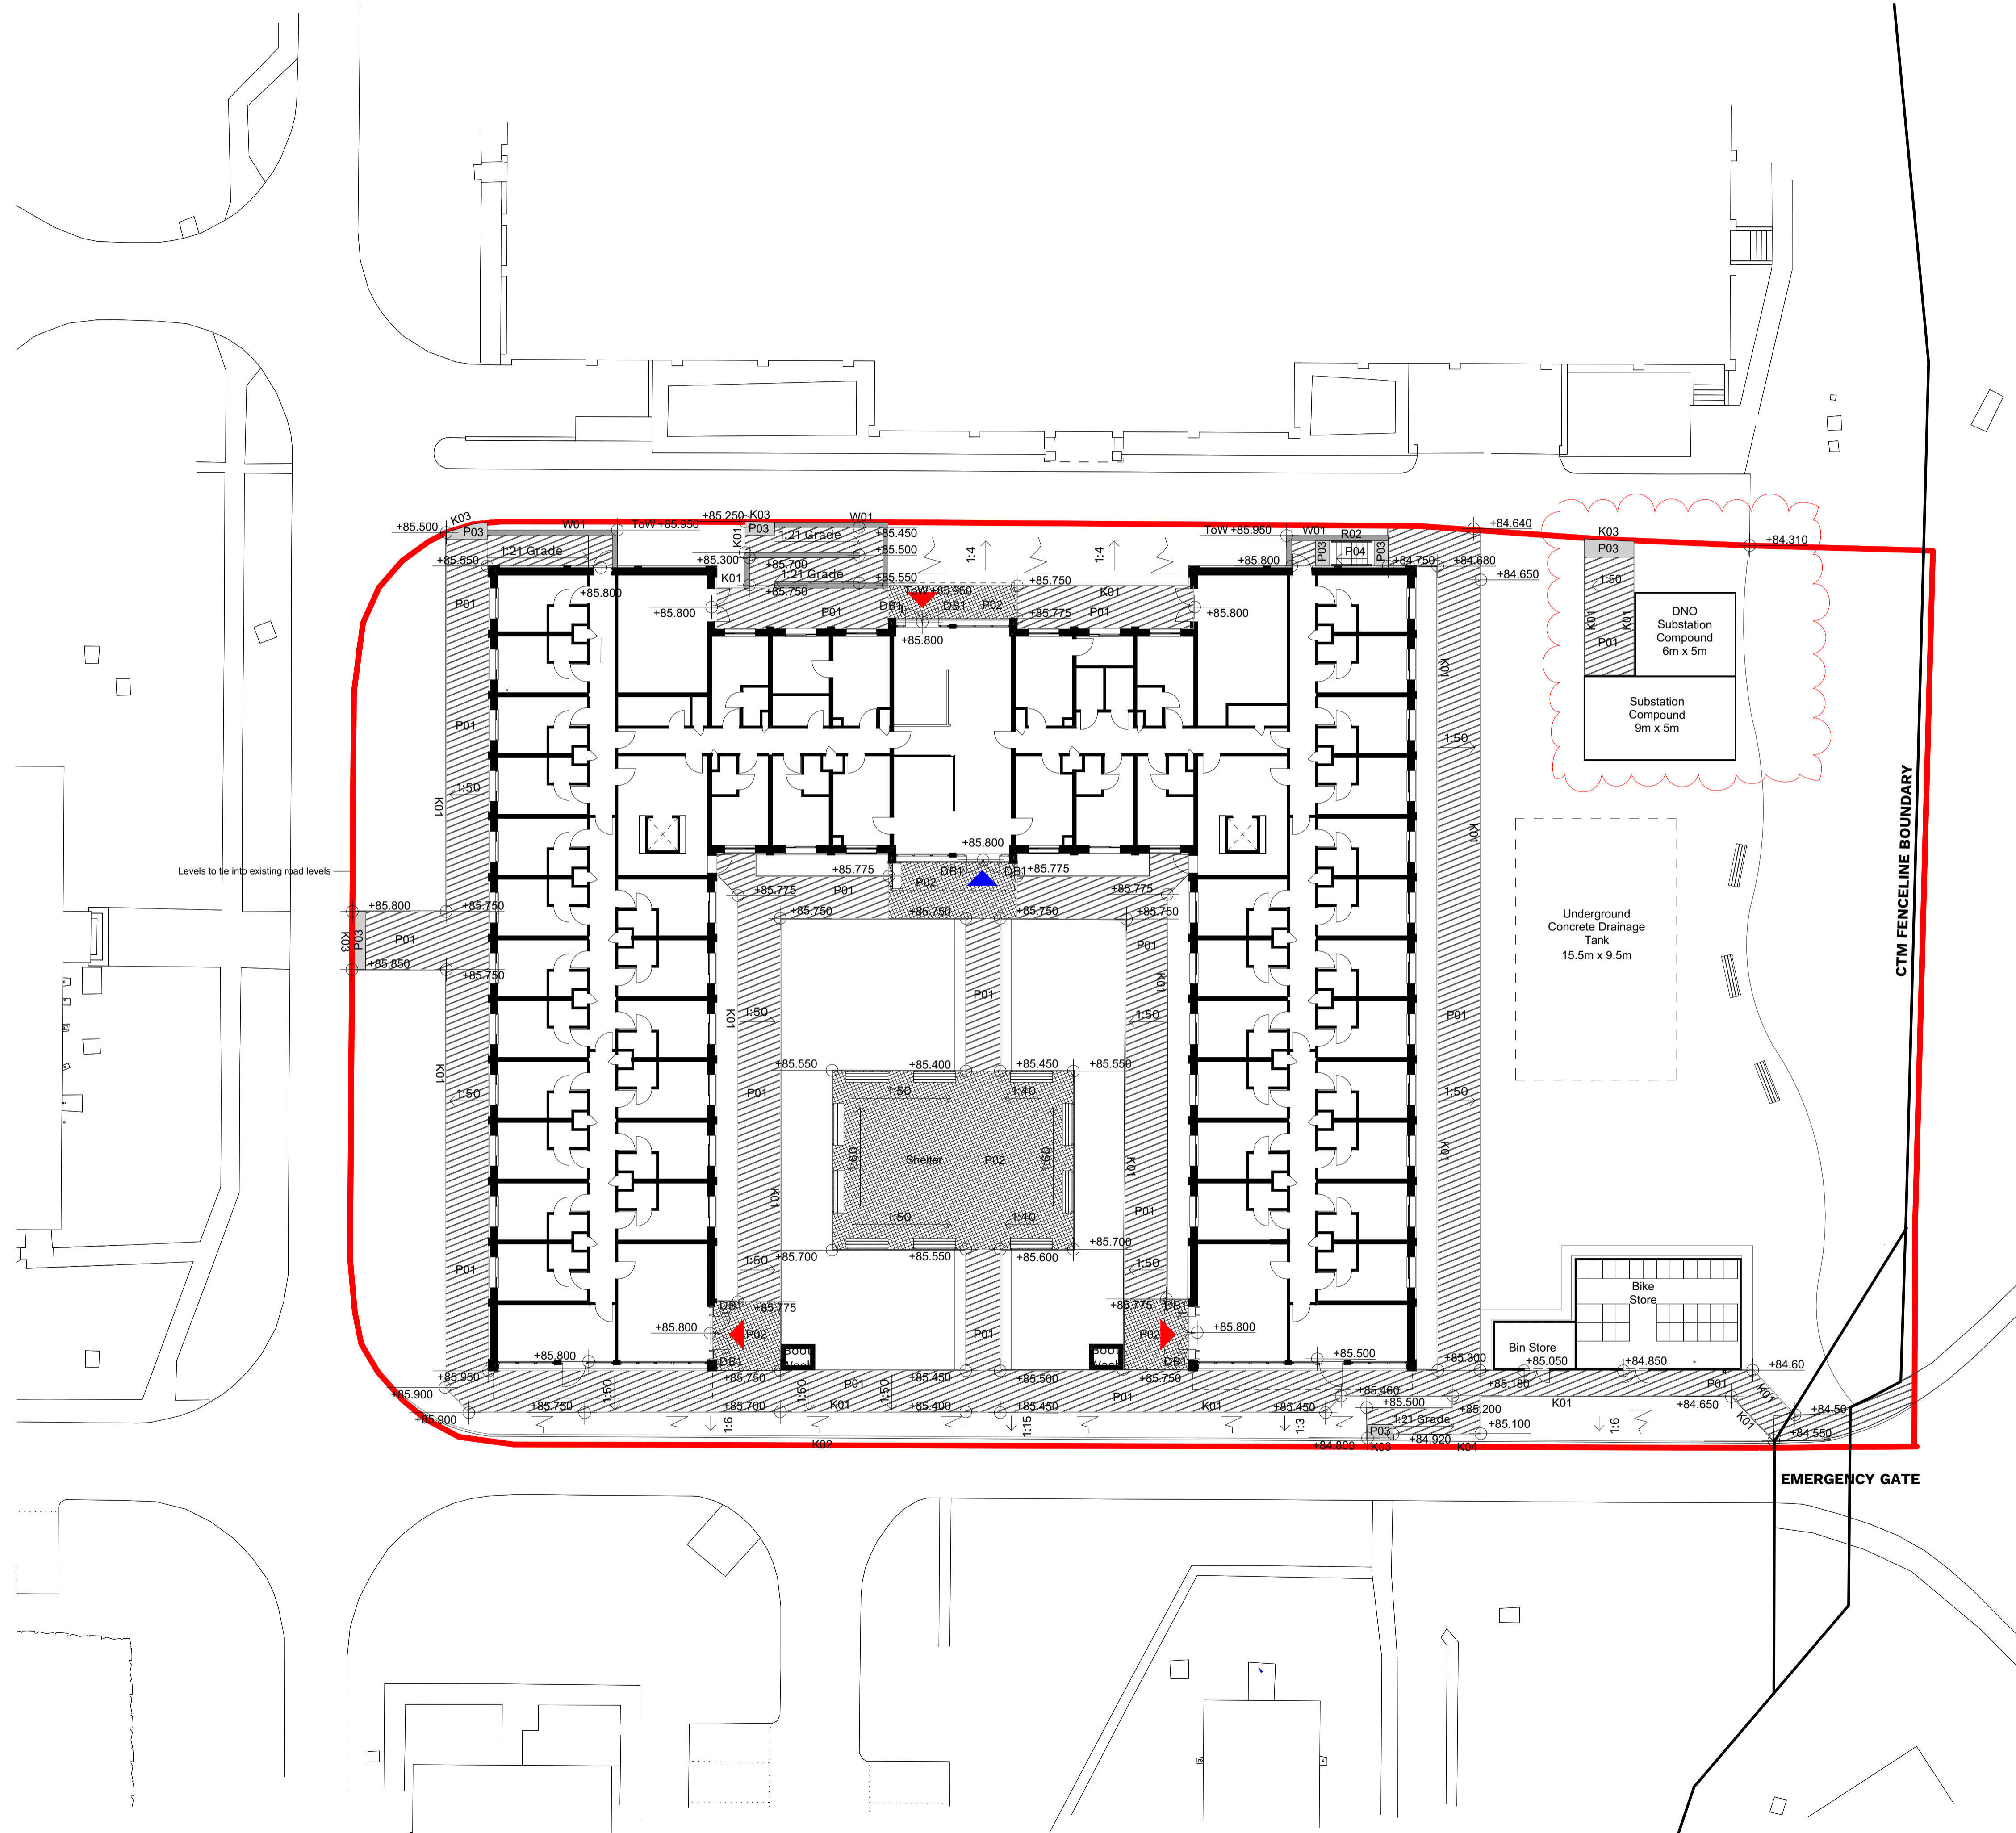

Rev	Description	Date	By	Chk
C01	STAGE 3 CONSTRUCTION ISSUE - Substation amended and repositioned.	29/02/24	ZK	SA
P04	ISSUED FOR COORDINATION	02/02/24	CC	AO
P03	ISSUED FOR COMMENT	19/01/24	CC	SA
P02	ISSUED FOR COORDINATION	16/01/24	CC	SA
P01	PRELIMINARY ISSUE FOR COMMENT	12/09/23	ZK	HLM

Revisions	Suitability
Project	A1 CONSTRUCTION

WATTISHAM AIRFIELD
OFFICIAL

Client
DEFENCE INFRASTRUCTURE ORGANISATION

Title
HARD LANDSCAPING PLAN-XX-G00400-XX

Drawing No.	Revision
Z9A8403Y20-HLM-XX-WATT01XXXF00-DR-L-300001-	C01

Scale @ A1	Drawn
1:200	CC
Date	Checked
29/08/2023	HLM

HLM Architects
 © HLM Architects
 2nd Floor
 Ailsa Court
 121 West Regent Street
 Glasgow G2 2SD
 www.hlmarchitects.com
 T. +44 (0) 141 226 8320
 F. +44 (0) 141 226 8350
 glasgow@hlmarchitects.com

1:100 0 2 4 6 8 10 M