


E19 Eastern Courtyard Elevation

1:100

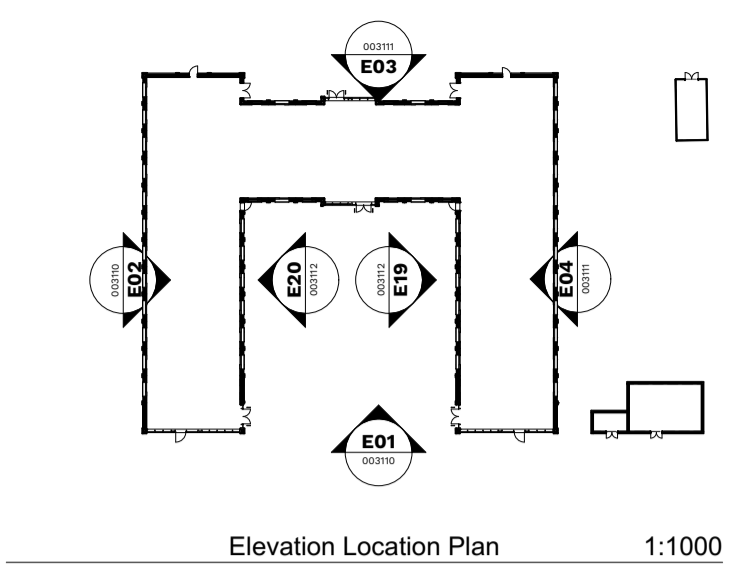


Notes
Check all dimensions on site. Do not scale from this drawing
Report any discrepancies and omissions to HLM Architects
This Drawing is Copyright ©

ELEVATION KEY	
1	Red Brickwork Faced Facade
2	Curtain Walling - PPC Aluminium Triple Glazed
3	Main Entrance - PPC Aluminium Triple Glazed
4	U-Value Compliant Modular Roof Deck / Traditional Metal / Composite deck laid to falls, 70% of roof to be covered with PV Renewables
5	PPC Aluminium Coping, Metal Perimeter Hoppers & Downpipes (Anti-Climb provisions to be considered)
6	Fire Escape Door From Internal Fire Escape Stairs
7	PPC Aluminium Face Windows. Generally Top-Hung opening outwards. Windows behind solar shading to be Top-Hung and open inwards.
8	Fire Escape Door From Corridor
9	Rain Water Outlets - Hoppers & Downpipes
10	Opaque back insulated spandrel panel. Front of panel powder coated to match curtain wall/window frame colour.
11	Black Natural Modified Timber Panel
12	Black Natural Modified Timber Cladding
13	Zinc Standing Seam Cladding
14	Powder coated metal solar shading mechanically fixed back to primary building structure. Colour to match window / curtain wall framing.
15	Powder-coated MVHR Intake & Exhaust Louvered Openings
16	Air Source Heat Pump



E20 Western Courtyard Elevation

1:100

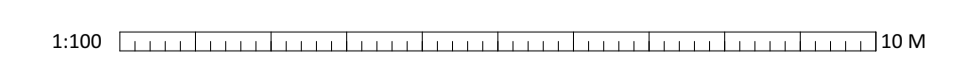

Revisions	Suitability
Project	S3 REVIEW AND COMMENT

WATTISHAM AIRFIELD
OFFICIAL

Client
DEFENCE
INFRASTRUCTURE
ORGANISATION

Title
BUILDING 1, GA
ELEVATIONS SHEET 3 OF
3-XX-G00400-XX

Drawing No. **Z9A8403Y20-HLM-XX-**
WATT01XXXXXX-DR-A-003112- Revision **P03**

Scale @ A1 Drawn
1:100 ZK
Date Checked
14/08/23 HLM

HLM Architects
© HLM Architects www.hlmarchitects.com
2nd Floor T. +44 (0) 141 226 8320
Ailsa Court F. +44 (0) 141 226 8350
121 West Regent Street glasgow@hlmarchitects.com
Glasgow G2 2SD