


- Key: Landscaping**
- Specimen Shrubs
Refer to: Planting Schedule
Z9A8403Y20-HLM-XX-WATTO1ZZZZZ-DR-L-450000
 - Seeded Grass Planting
Refer to: Planting Schedule
Z9A8403Y20-HLM-XX-WATTO1ZZZZZ-DR-L-450000
 - Seeded Meadow Planting
Refer to: Planting Schedule
Z9A8403Y20-HLM-XX-WATTO1ZZZZZ-DR-L-450000
 - Sunny Amenity Planting
Refer to: Planting Schedule
Z9A8403Y20-HLM-XX-WATTO1ZZZZZ-DR-L-450000
 - Shady Amenity Planting
Refer to: Planting Schedule
Z9A8403Y20-HLM-XX-WATTO1ZZZZZ-DR-L-450000
 - Hedge Planting
Refer to: Planting Schedule
Z9A8403Y20-HLM-XX-WATTO1ZZZZZ-DR-L-450000
 - Seeded Rain Garden Planting
Refer to: Planting Schedule
Z9A8403Y20-HLM-XX-WATTO1ZZZZZ-DR-L-450000

- Key: Arboriculture**
- Existing Trees
 - Roof Protection Areas
Refer to: Arboricultural Survey Report
Z9A8403Y20-ARC-XX-XX-RP-Y-6-S4-1-B01000
 - Proposed Trees
Refer to: Planting Schedule
Z9A8403Y20-HLM-XX-WATTO1ZZZZZ-DR-L-450000

- Key: Ecological Improvements**
- Bat Boxes
Refer to: Preliminary Ecological Appraisal Report
Z9A8403Y20-ARC-XX-XX-RP-Y-10-S4-1-H00100
 - Bird Boxes
Refer to: Preliminary Ecological Appraisal Report
Z9A8403Y20-ARC-XX-XX-RP-Y-10-S4-1-H00100

Notes:
 - Refer to Z9A8112Y20-HLM-11-XX-DR-L-450002 for soft landscape details
 - Refer to Z9A8403Y20-HLM-XX-WATTO1ZZZZZ-DR-L-450000 for planting species and sizes

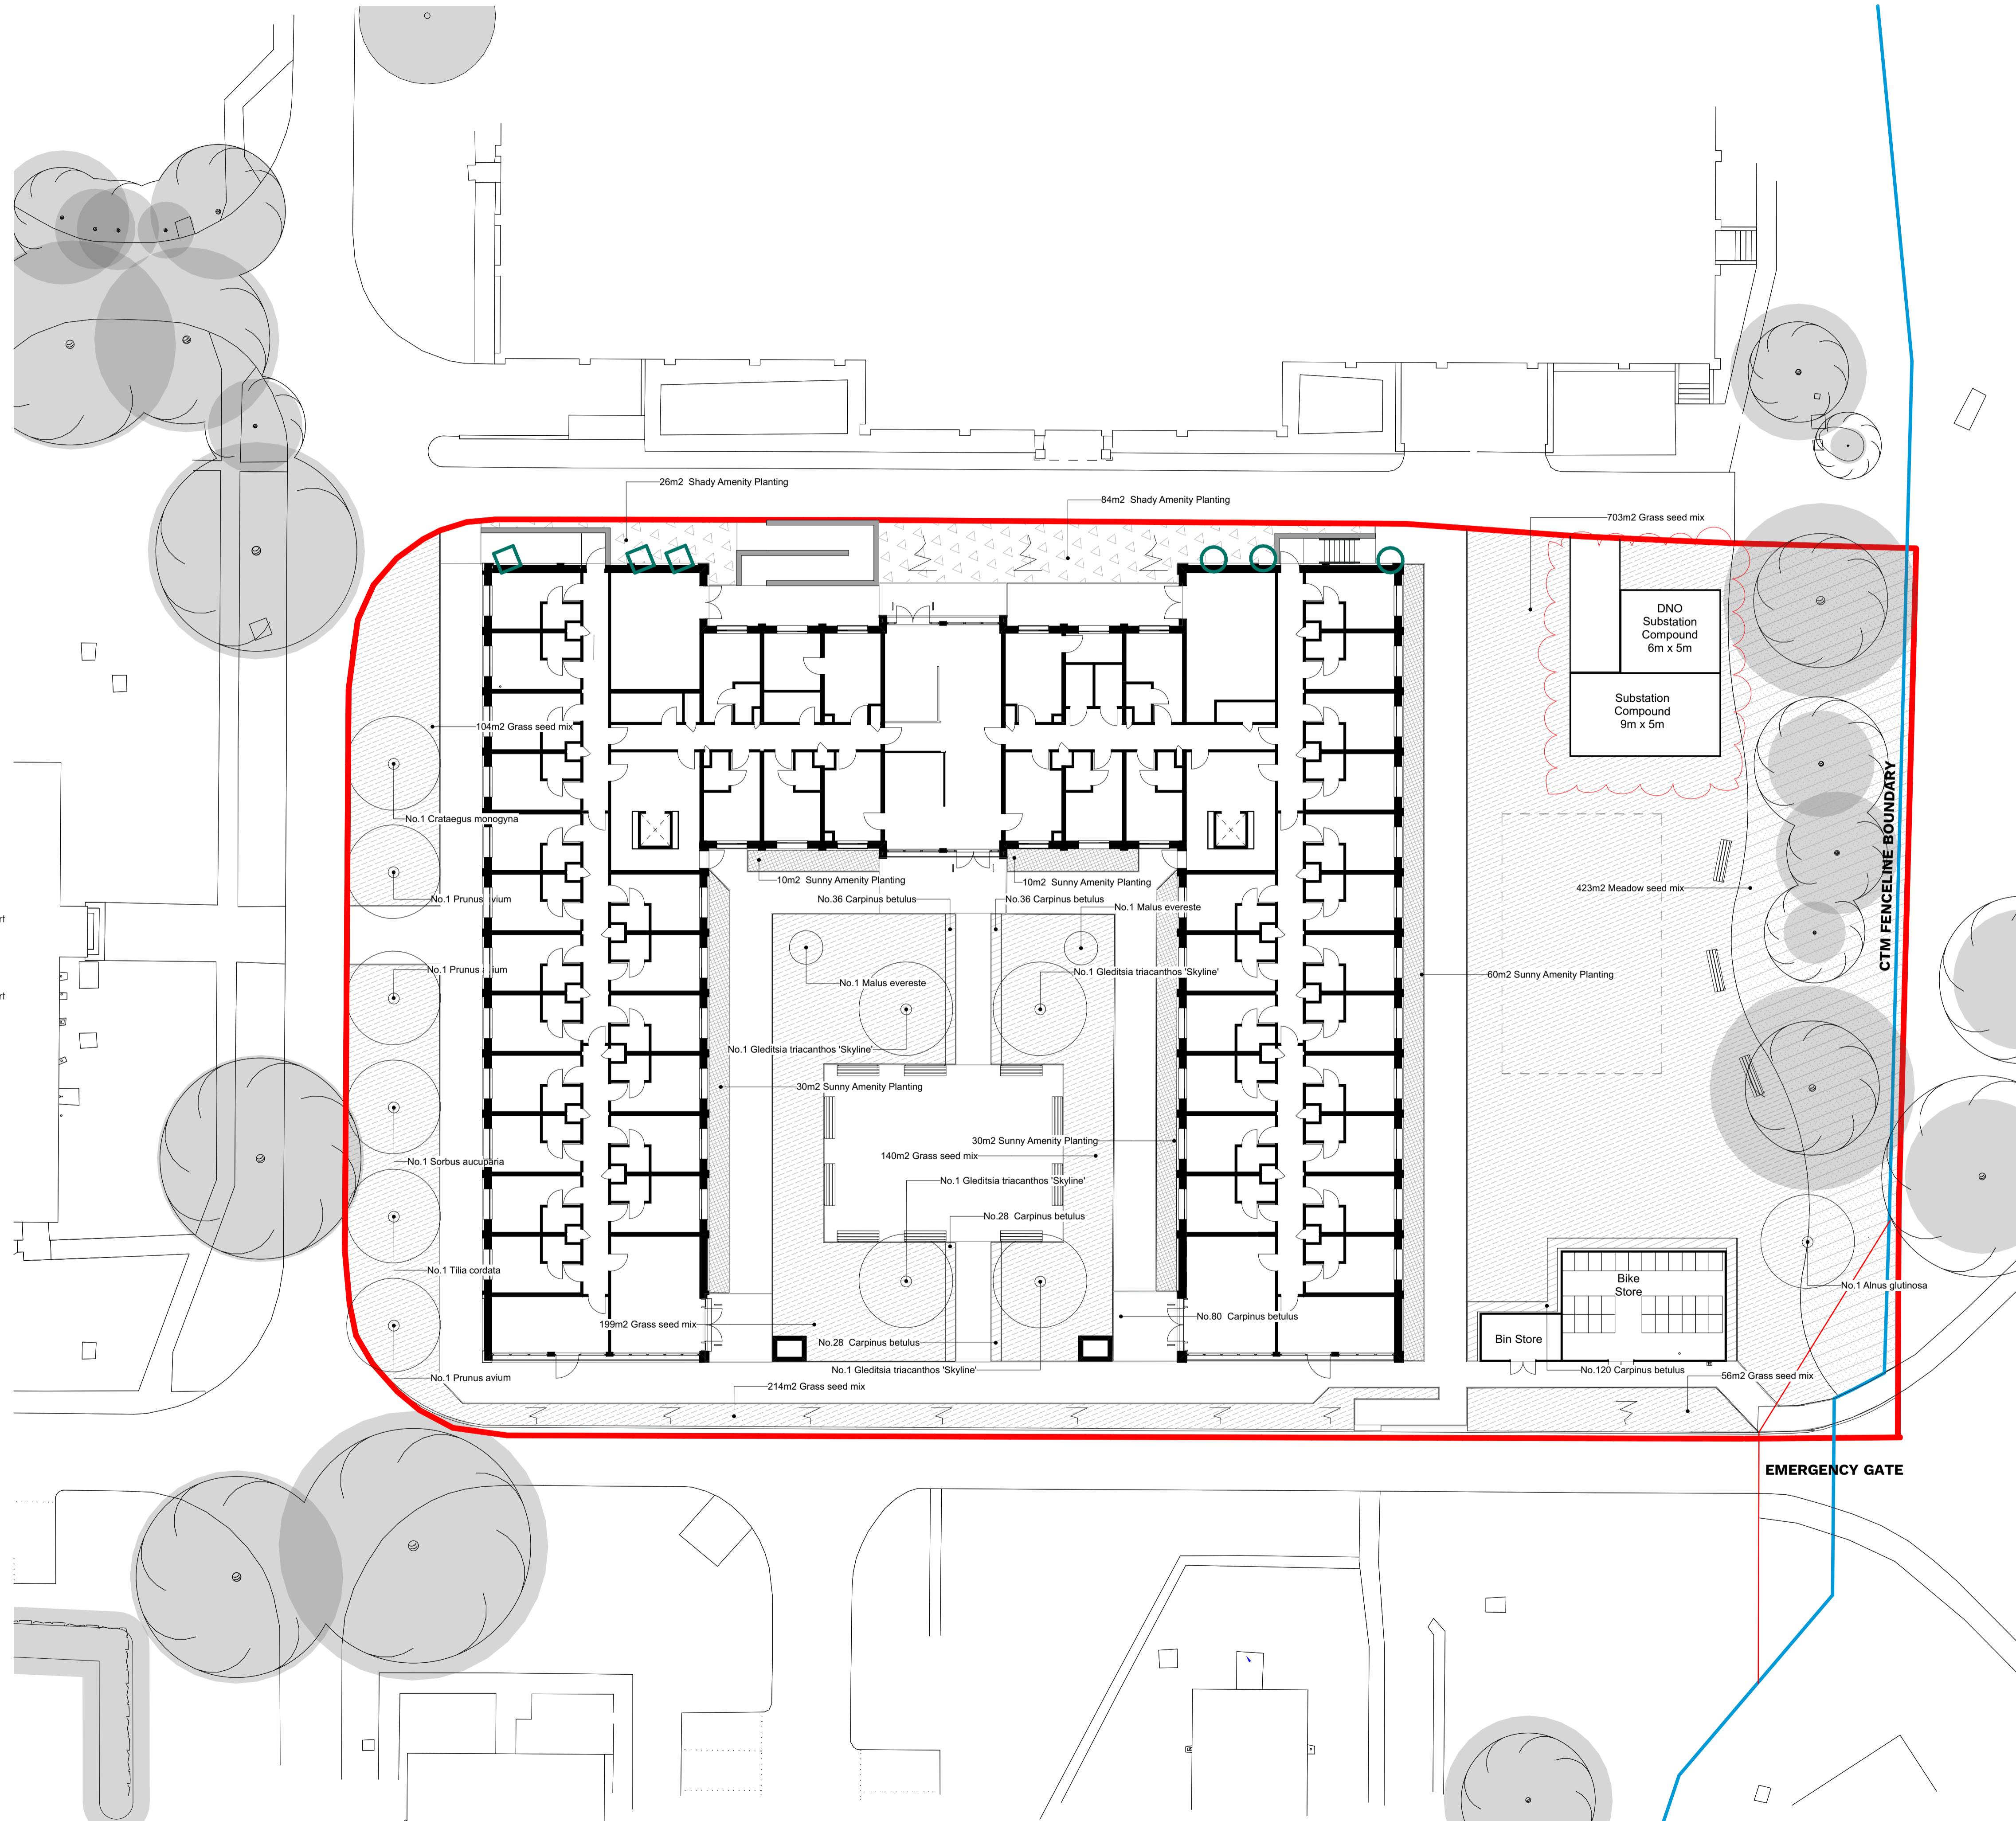

Con	STAGE 5 CONSTRUCTION ISSUE - Substation amended and repositioned.	29/02/24	ZK	SA
Pos	STAGE 4 ISSUE	15/09/23	ZK	HLM
Rev	Description	Date	By	Chk
Revisions		Suitability		
Project		A1 CONSTRUCTION		

WATTISHAM AIRFIELD
OFFICIAL

Client
DEFENCE INFRASTRUCTURE ORGANISATION

Title
SOFT LANDSCAPING PLAN-XX-G00400-XX

Drawing No.	Revision
Z9A8403Y20-HLM-XX-WATTO1XXXF00-DR-L-450001-	C01
Scale @ A1	Drawn
1:200	CC
Date	Checked
29/08/2023	HLM