



Notes
 Check all dimensions on site. Do not scale from this drawing
 Report any discrepancies and omissions to HLM Architects
 This Drawing is Copyright ©

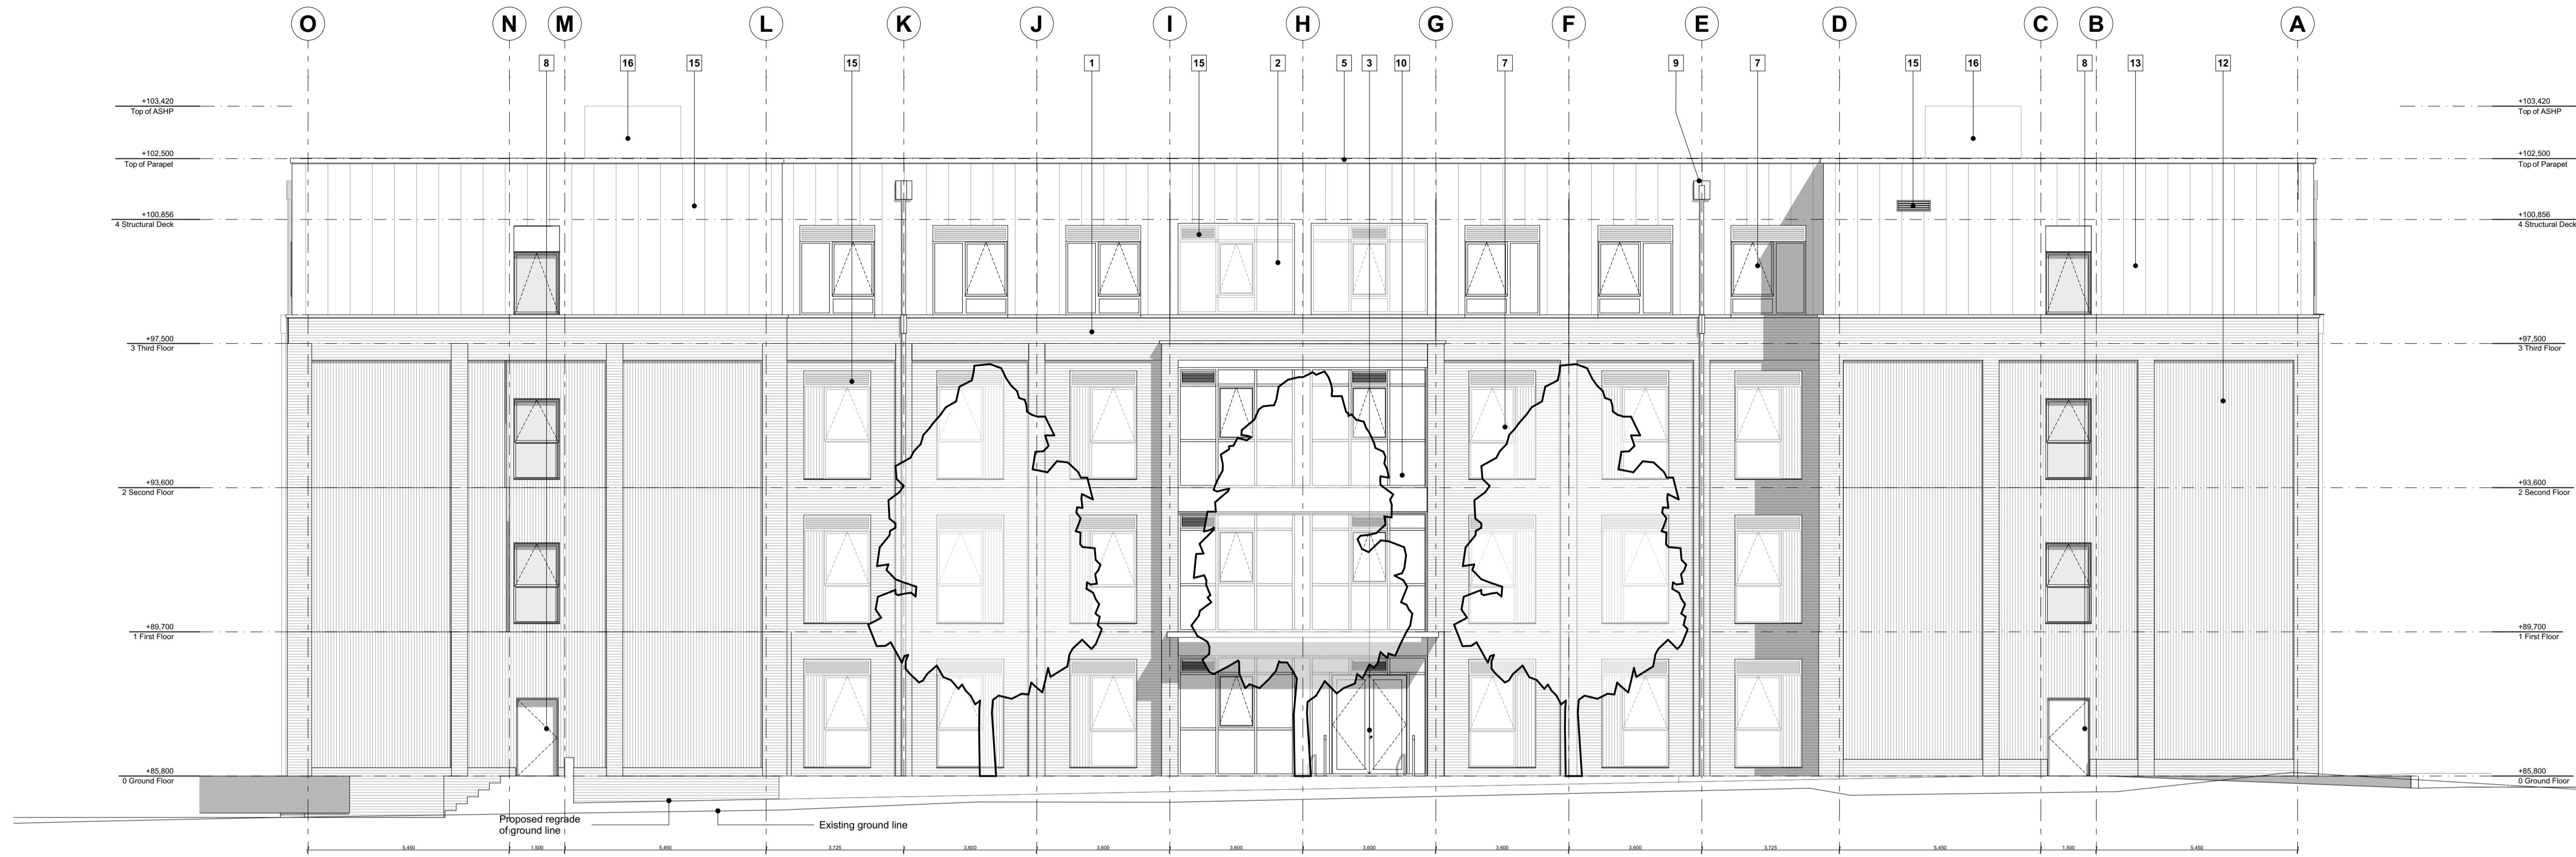


E03 Northern Elevation

1:100

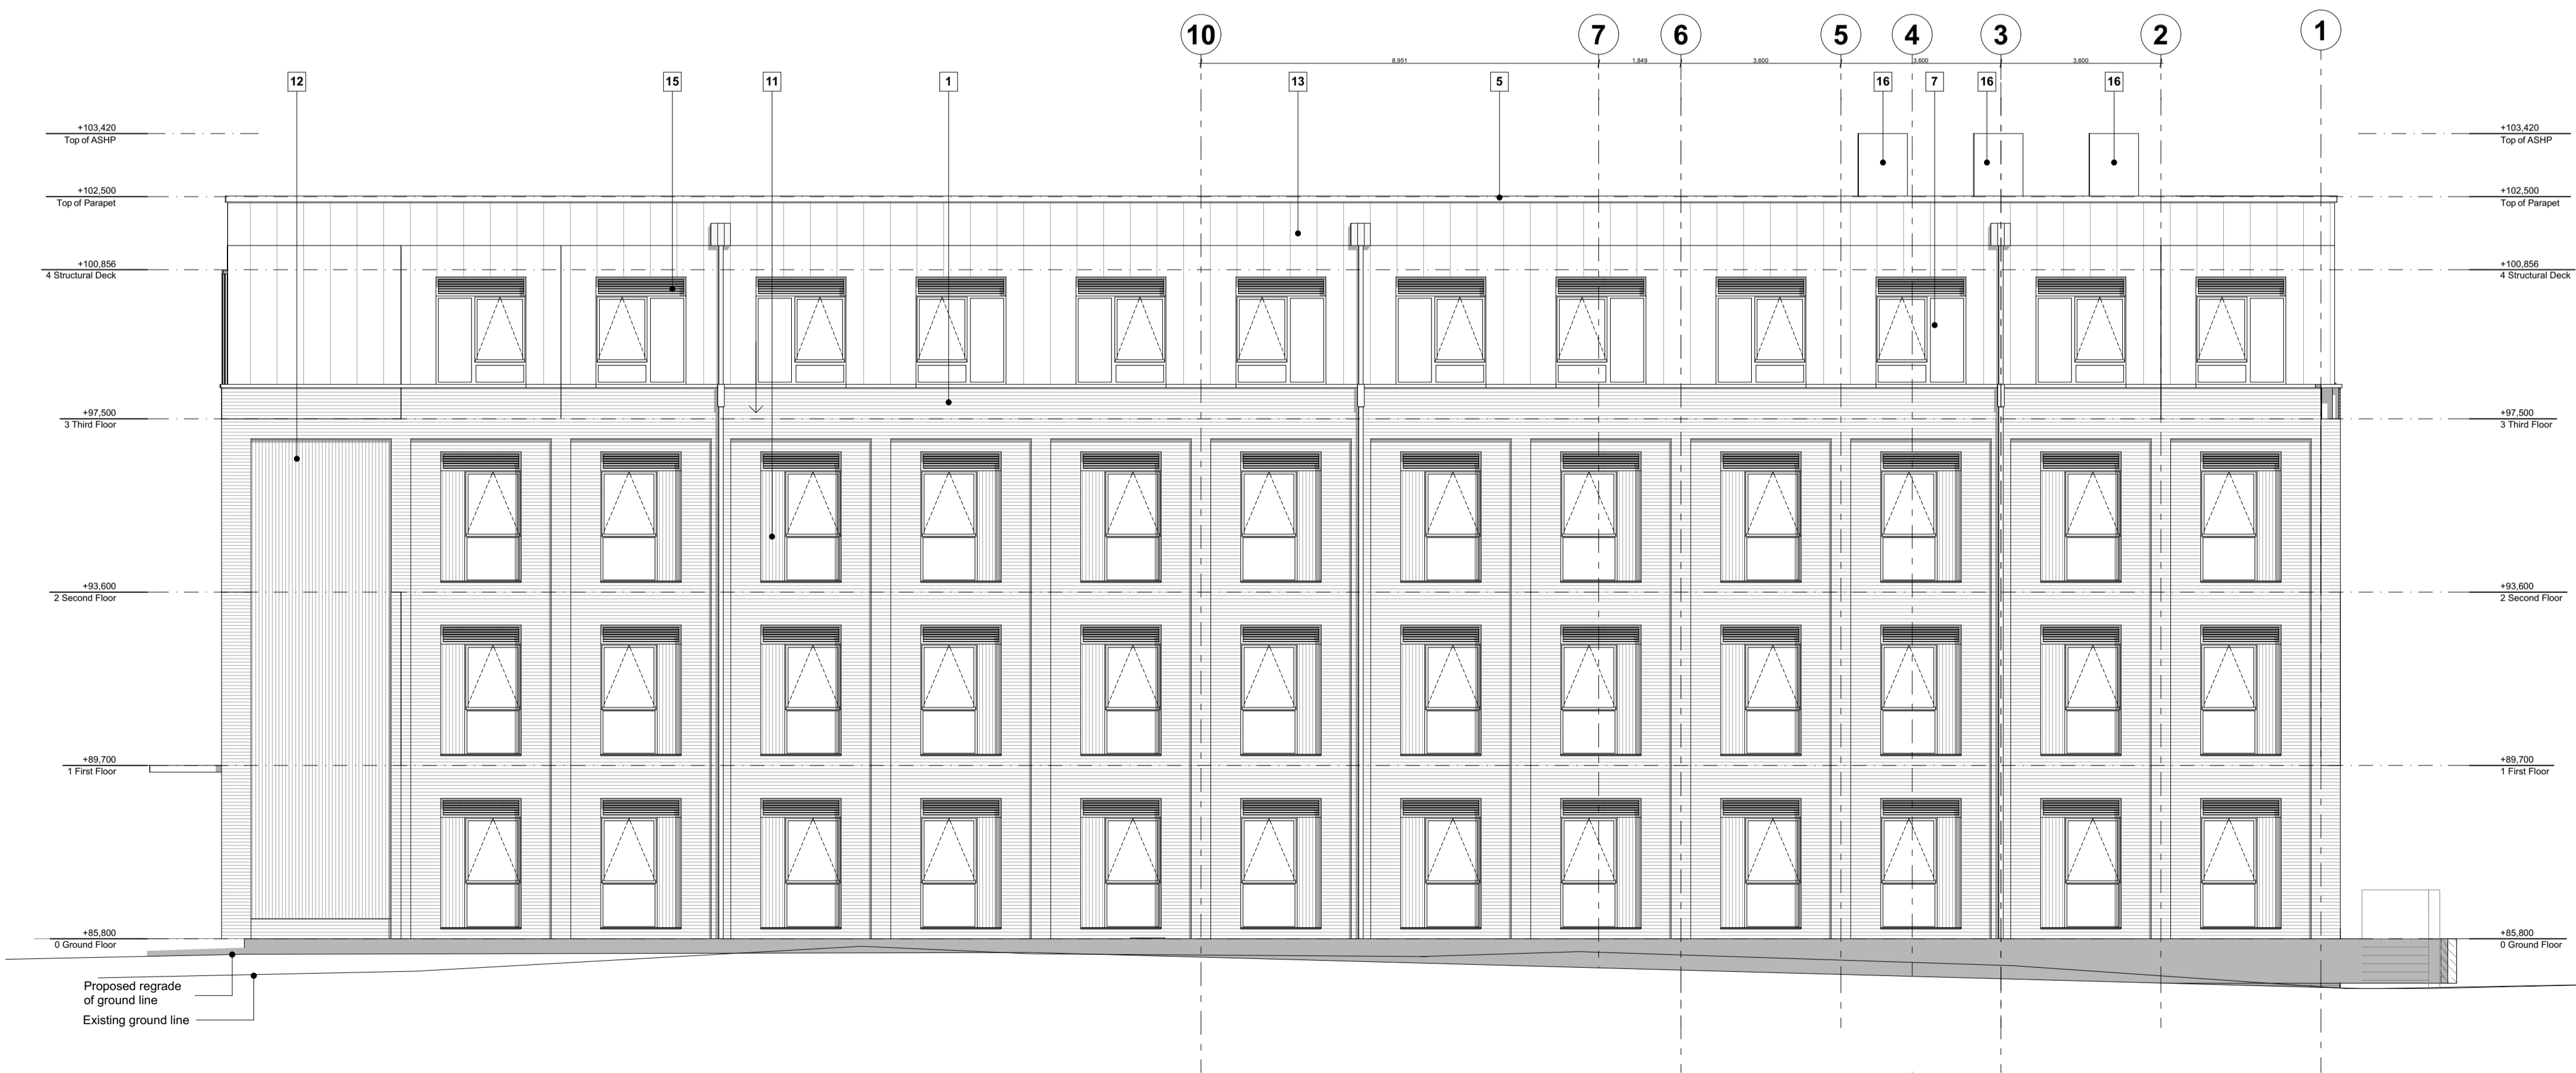

E04 Eastern Elevation

1:100

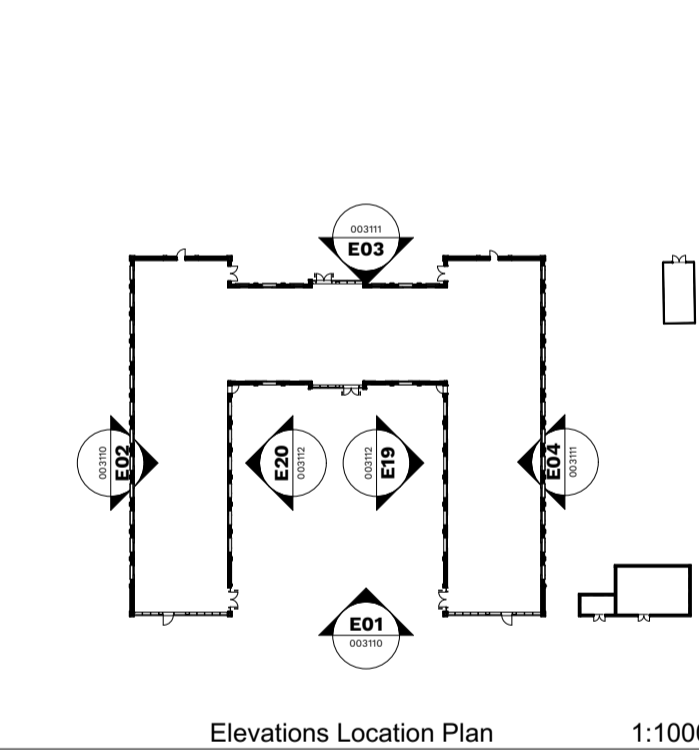

Rev	Description	Date	By	Chk
P06	WINDOW TRANSOMS ADJUSTED	24/02/23	BH	SA
P05	STAGE 4 ISSUE	23/12/08	SOD	BBH
P04	STAGE 4 ISSUE	23/09/15	ZK	HLM
P03	ROOF ACCESS AMENDED - STAIR POP-UP REMOVED AND ROOF HATCH INTRODUCED	23/05/19	ZK	HLM
P02	WINDOW UNIT RAISED 225MM FROM FFL	23/05/16	ZK	HLM
P01	PRELIMINARY ISSUE FOR COMMENT	23/04/23	ZK	HLM

Revisions	Suitability
Project	S3 REVIEW AND COMMENT

WATTISHAM AIRFIELD
OFFICIAL

Client
DEFENCE
INFRASTRUCTURE
ORGANISATION

Title
BUILDING 1, GA
ELEVATIONS SHEET 2 OF
3-XX-G00400-XX

Drawing No. Revision
Z9A8403Y20-HLM-XX-
WATT01XXXXXX-DR-A-003111- **P06**

Scale @ A1 Drawn
 1:100 ZK
 Date Checked
 14/08/23 HLM



© HLM Architects
 2nd Floor
 Ailsa Court
 121 West Regent Street
 Glasgow G2 2SD
 www.hlmarchitects.com
 T. +44 (0) 141 226 8320
 F. +44 (0) 141 226 8350
 glasgow@hlmarchitects.com

1:100 10 M