


GARDEN OUTBUILDING (MARKED IN RED)
5M X 5.9M ON PAVING SLAB BASE
1.4M FROM REAR BOUNDARY

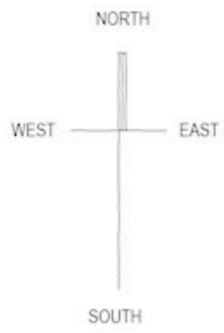

**9 JUBILEE MEADOW, NEDIGING
TYE, IP7 7FJ (PLOT 7)**
GARDEN OUTBUILDING
**EXISTING TREE T1 -
NEIGHBOURING**
1:500 A2

PLAN 001

