

# JOHNSONS GARDEN BUILDINGS

Customer name:  
**West**

Cabin No: (office use only)

Cabin wall thickness:  
**45mm**

Cabin Width:  
**5.9m**

Cabin Depth:  
**5.0m**

Cabin O/A (Ridge) height:  
**3m**

Cabin Wall (Eaves) height:  
**2.28m**

Roof overhang:  
**0.9m**

Number of windows:

SG       DG

Single windows:

Double windows: **1**

Number of Doors:

SG       DG

Single doors:

Double doors: **1**


*\*Please state glazed or panelled & opening left or right*

SCALE: 1:100 at A3


1cm = 1m




Page size: A3

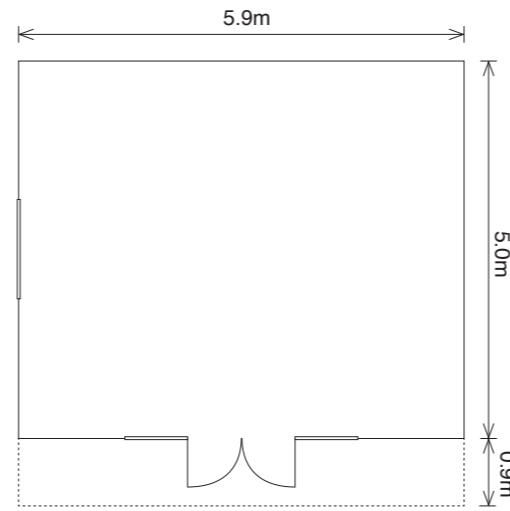


PLAN VIEW

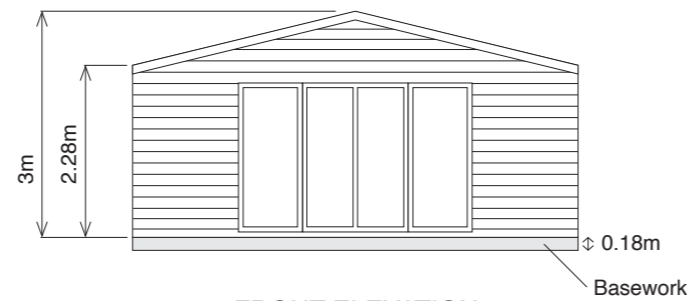


FRONT ELEVATION

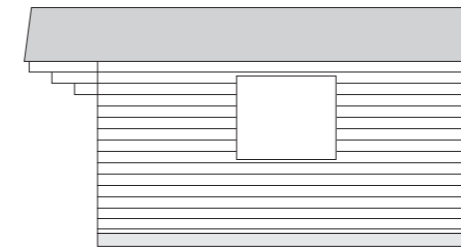

SIDE ELEVATION

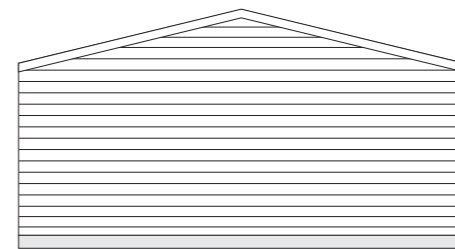

REAR ELEVATION

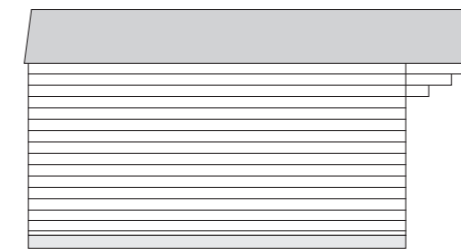

SIDE ELEVATION

Customer Signature:

Date: