


ess Farm

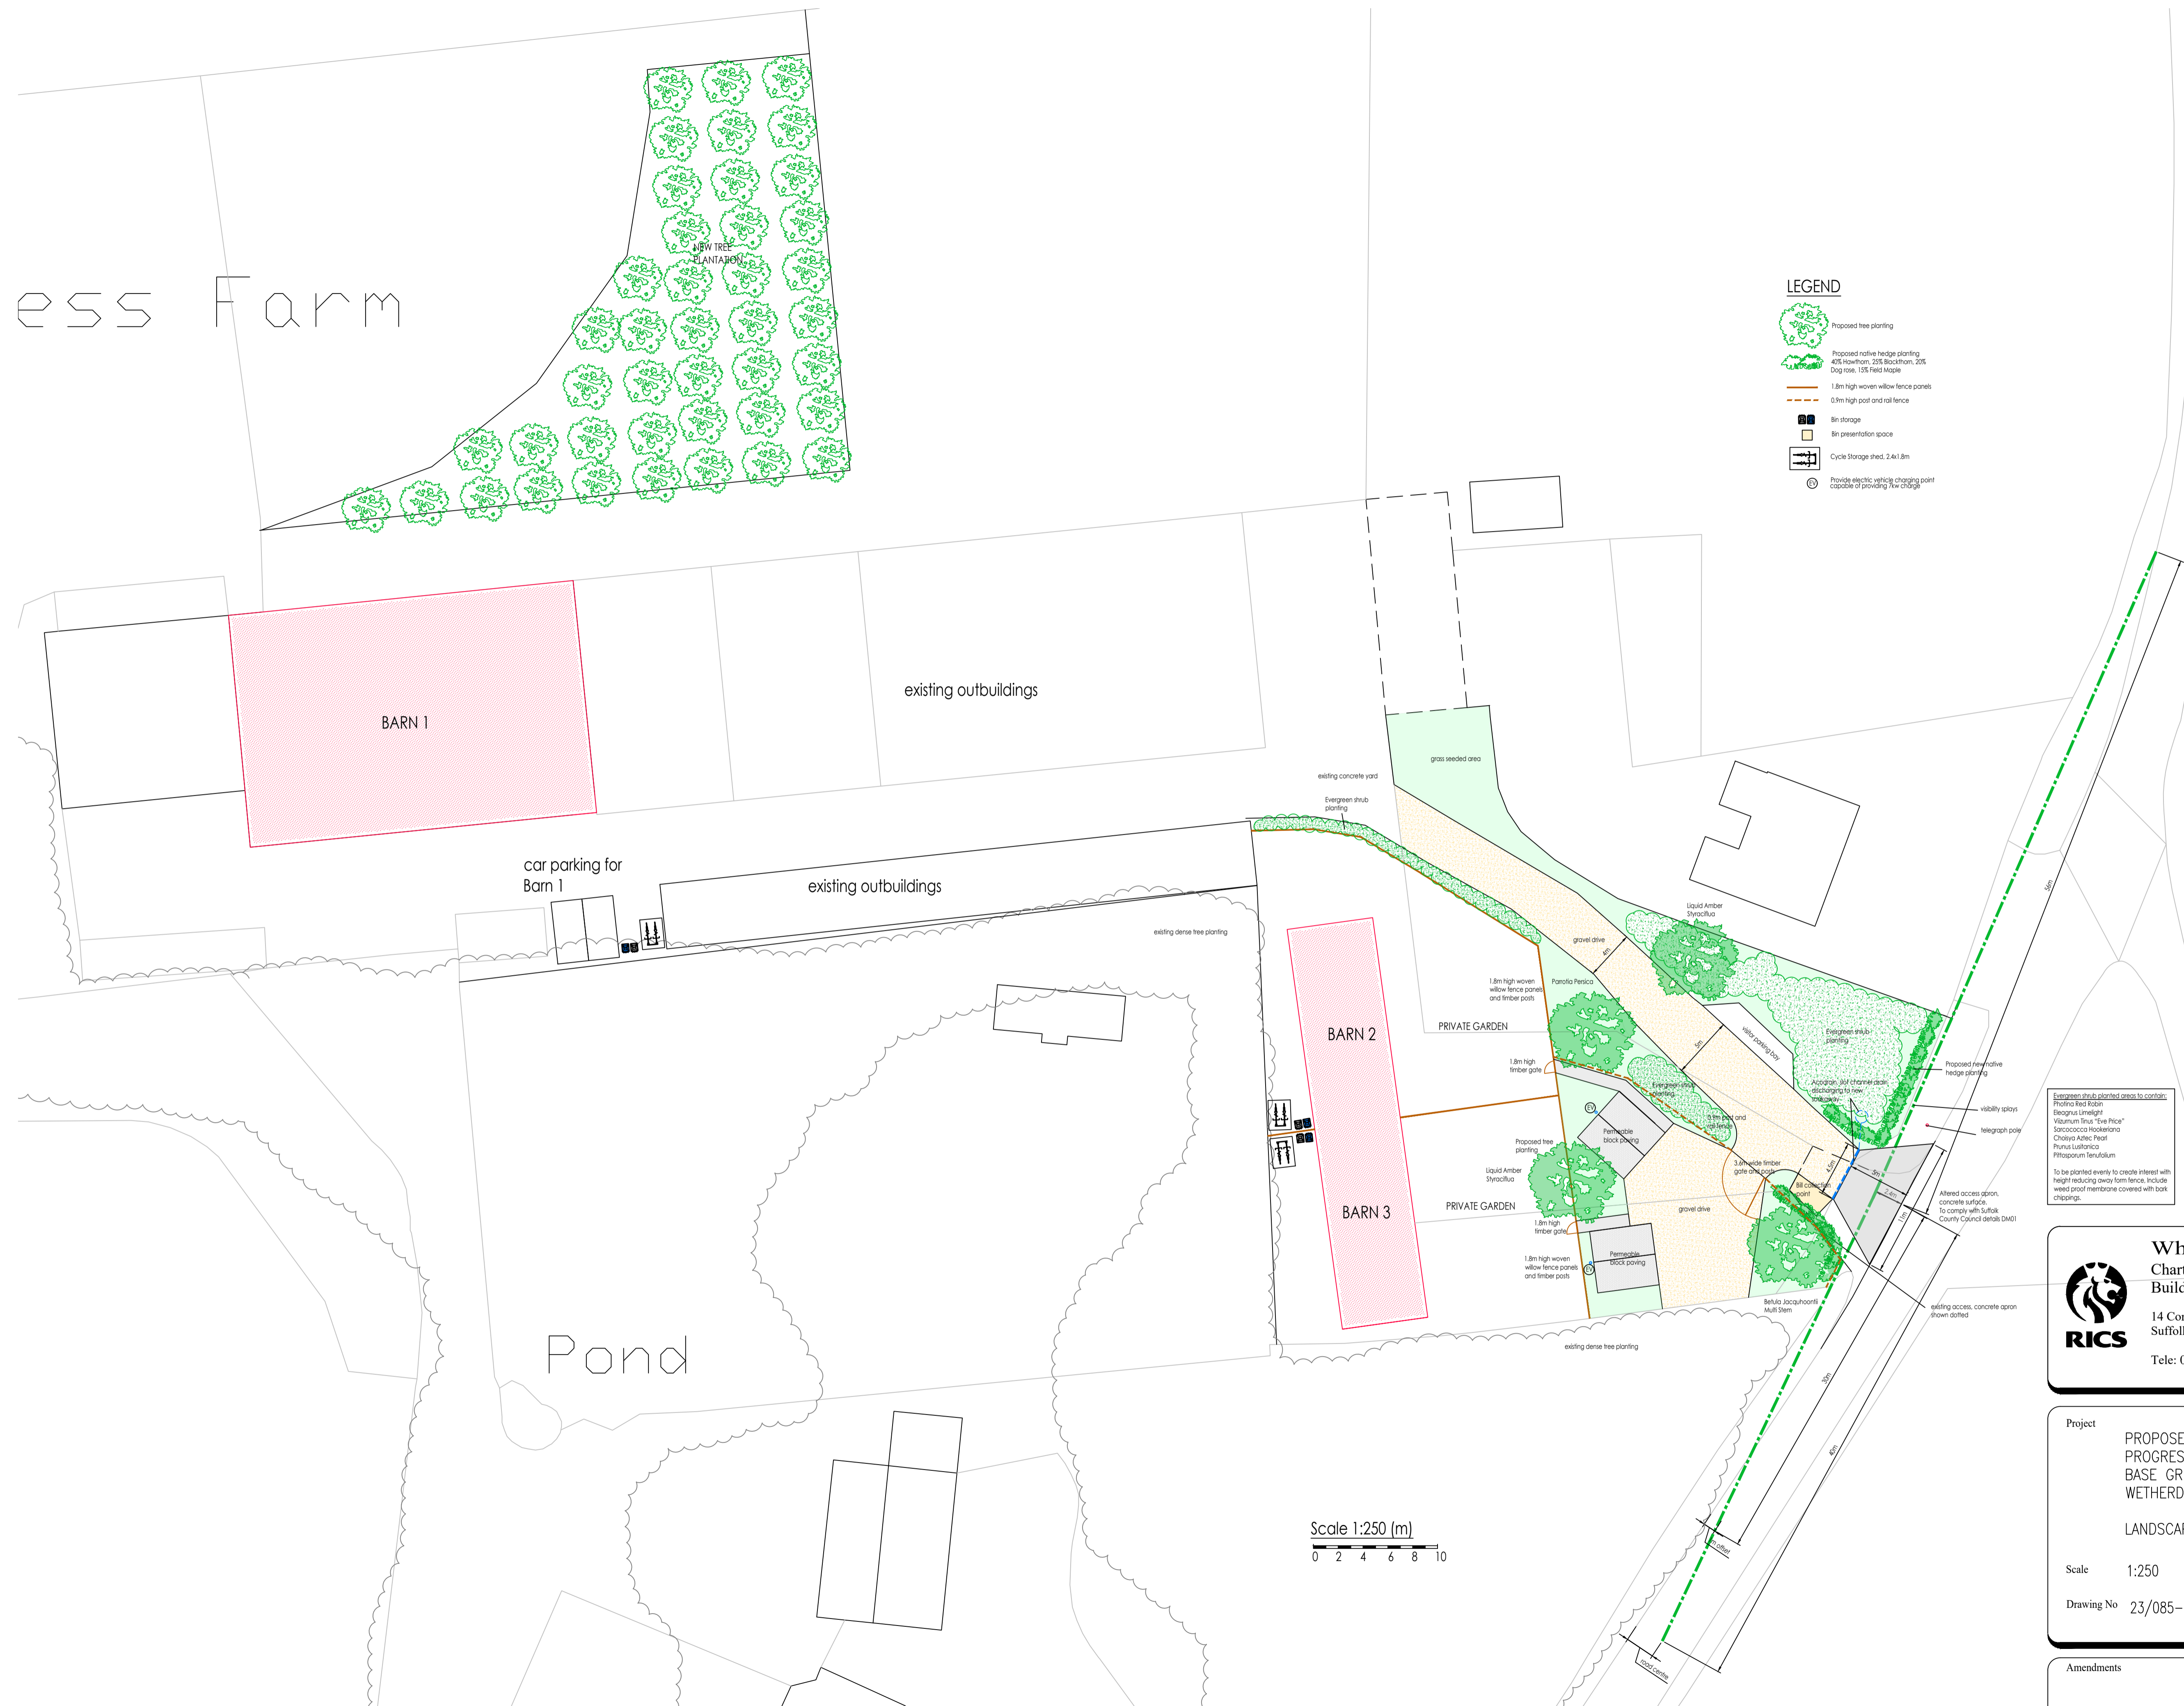

LEGEND

- Proposed tree planting
- Proposed native hedge planting
- 1.8m high woven willow fence panels
- 0.9m high post and rail fence
- Bin storage
- Bin presentation space
- Cycle storage shed, 2.4x1.8m
- Provide electric vehicle charging point capable of providing 7kw charge

Evergreen shrub planted areas to contain:
 Pittosporum tenuifolium
 To be planted evenly to create interest with height reducing away from fence. Include weed proof membrane covered with bark chippings.

Whymark & Moulton
 Chartered Surveyors &
 Building Engineers
 14 Cornard Road, Sudbury,
 Suffolk. CO10 2XA
 Tele: 01787 371371

Project
 PROPOSED BARN CONVERSIONS
 PROGRESS FARM
 BASE GREEN
 WETHERDEN
 LANDSCAPING PLAN

Scale 1:250 Date Feb 2024

Drawing No 23/085-03

Amendments

Scale 1:250 (m)
 0 2 4 6 8 10