




1 Existing East Elevation
1 : 100

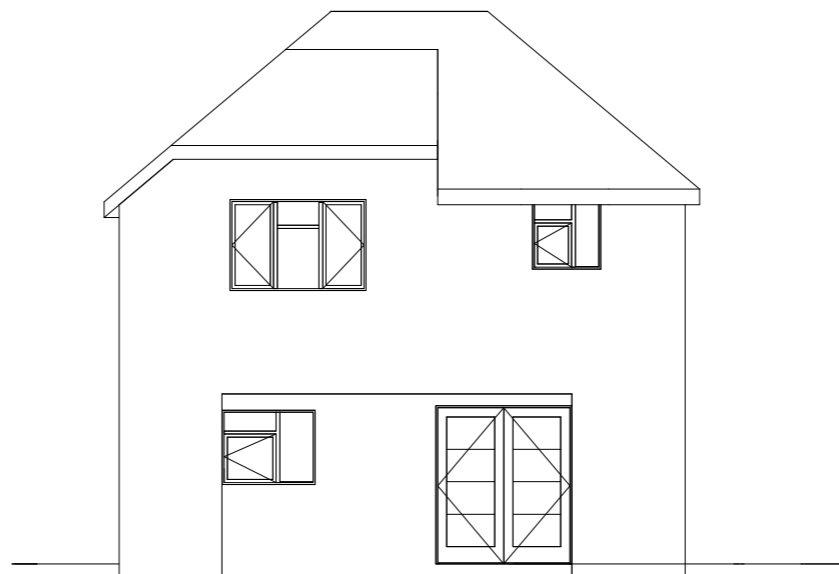

2 Existing South Elevation
1 : 100

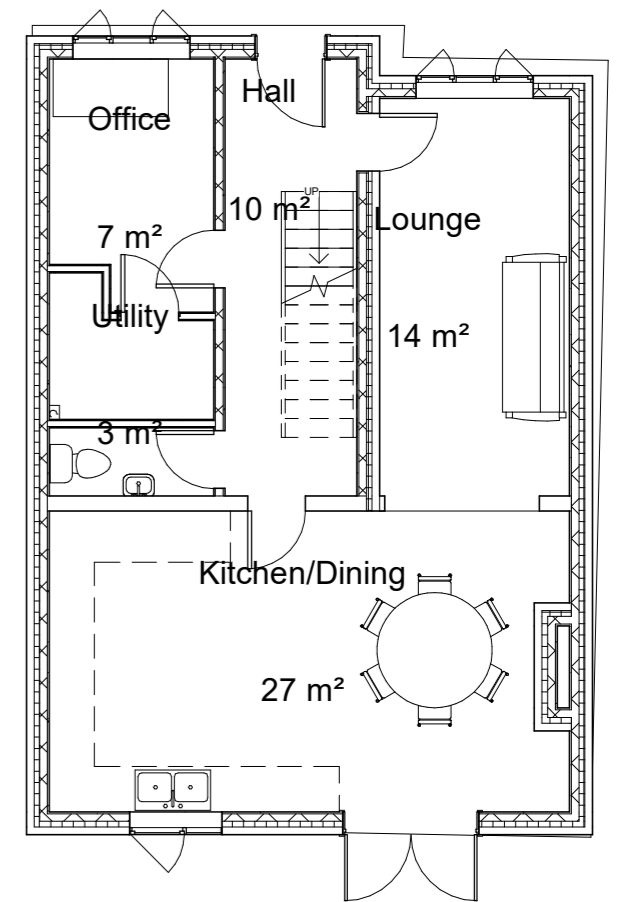

3 Existing Ground Floor
1 : 100

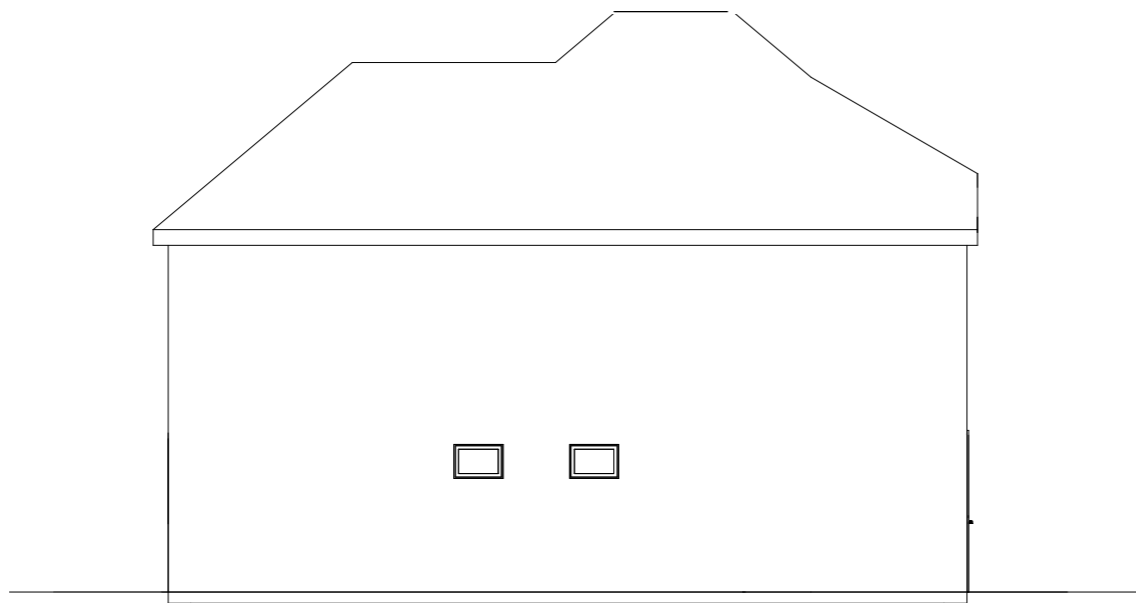

4 Existing West Elevation
1 : 100



No.	Description	Date

'The Brea' 603 Crewe Road Wistaston, Crewe, CW2 6PU Email :- mike@vista-consulting.co.uk		PROJECT Araucana, Wolverton Road, Baughurst, RG26 5JH
STATUS 	PLANNING STATUS PLANNING	SHEET Existing Plans & Elevations

CLIENT			Mr & Mrs Fisher	
Date	26/02/24	Project number	Scale (@ A3) 1 : 100	
Drawn by	Author	DRWAING NUMBER	REV	
Checked by	Checker	A107		