
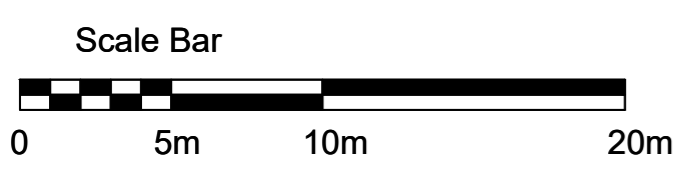
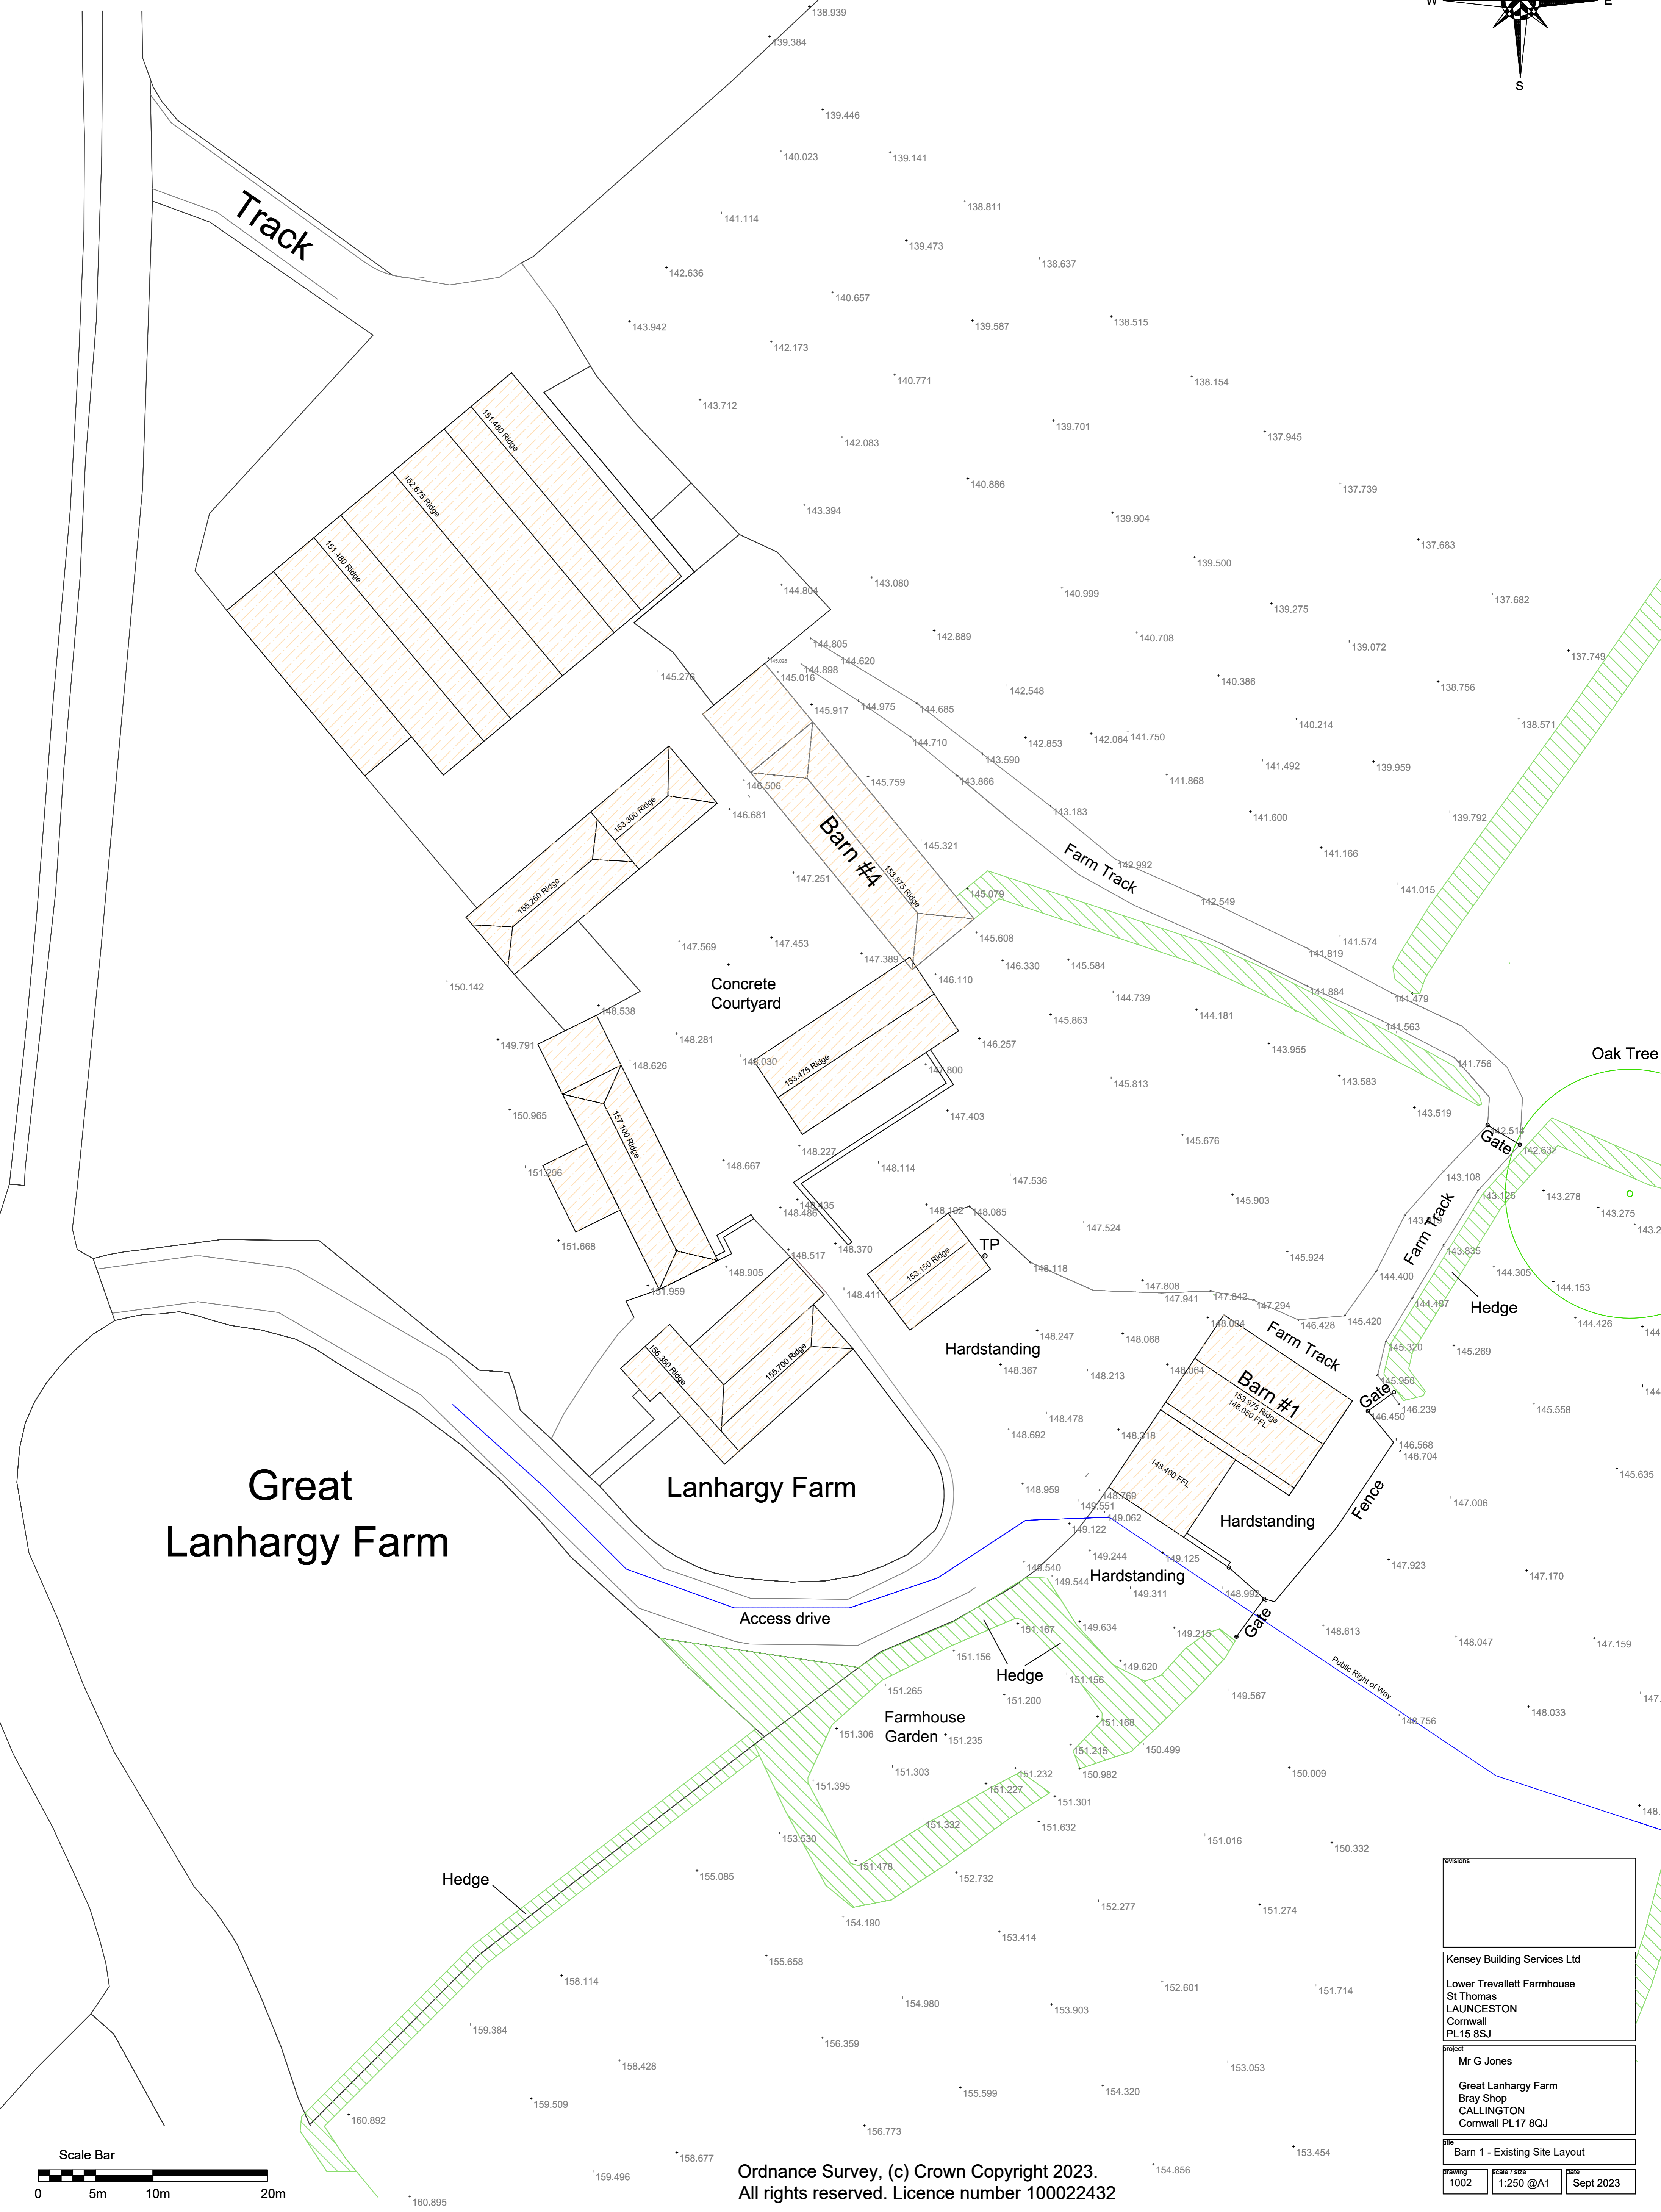


Great Lanhargy Farm Barn 1 - Existing Site Layout

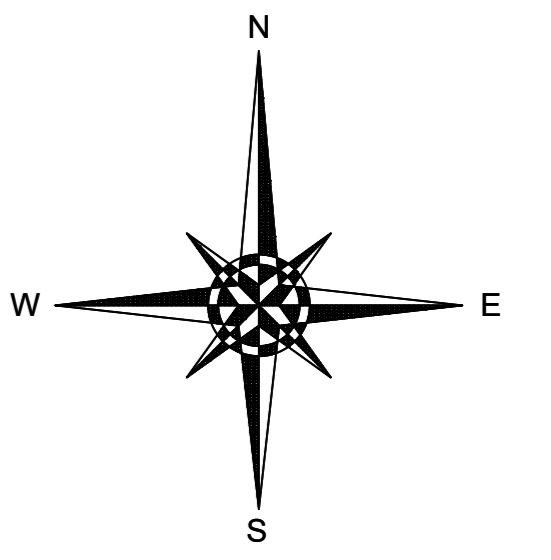

Ordnance Survey, (c) Crown Copyright 2023.
All rights reserved. Licence number 100022432

Kensley Building Services Ltd		
Lower Trevallett Farmhouse St Thomas LAUNCESTON Cornwall PL15 8SJ		
Project		
Mr G Jones Great Lanhargy Farm Bray Shop CALLINGTON Cornwall PL17 8QJ		
Title		
Barn 1 - Existing Site Layout		
Drawing	Scale	Date
1002	1:250 @A1	Sept 2023