
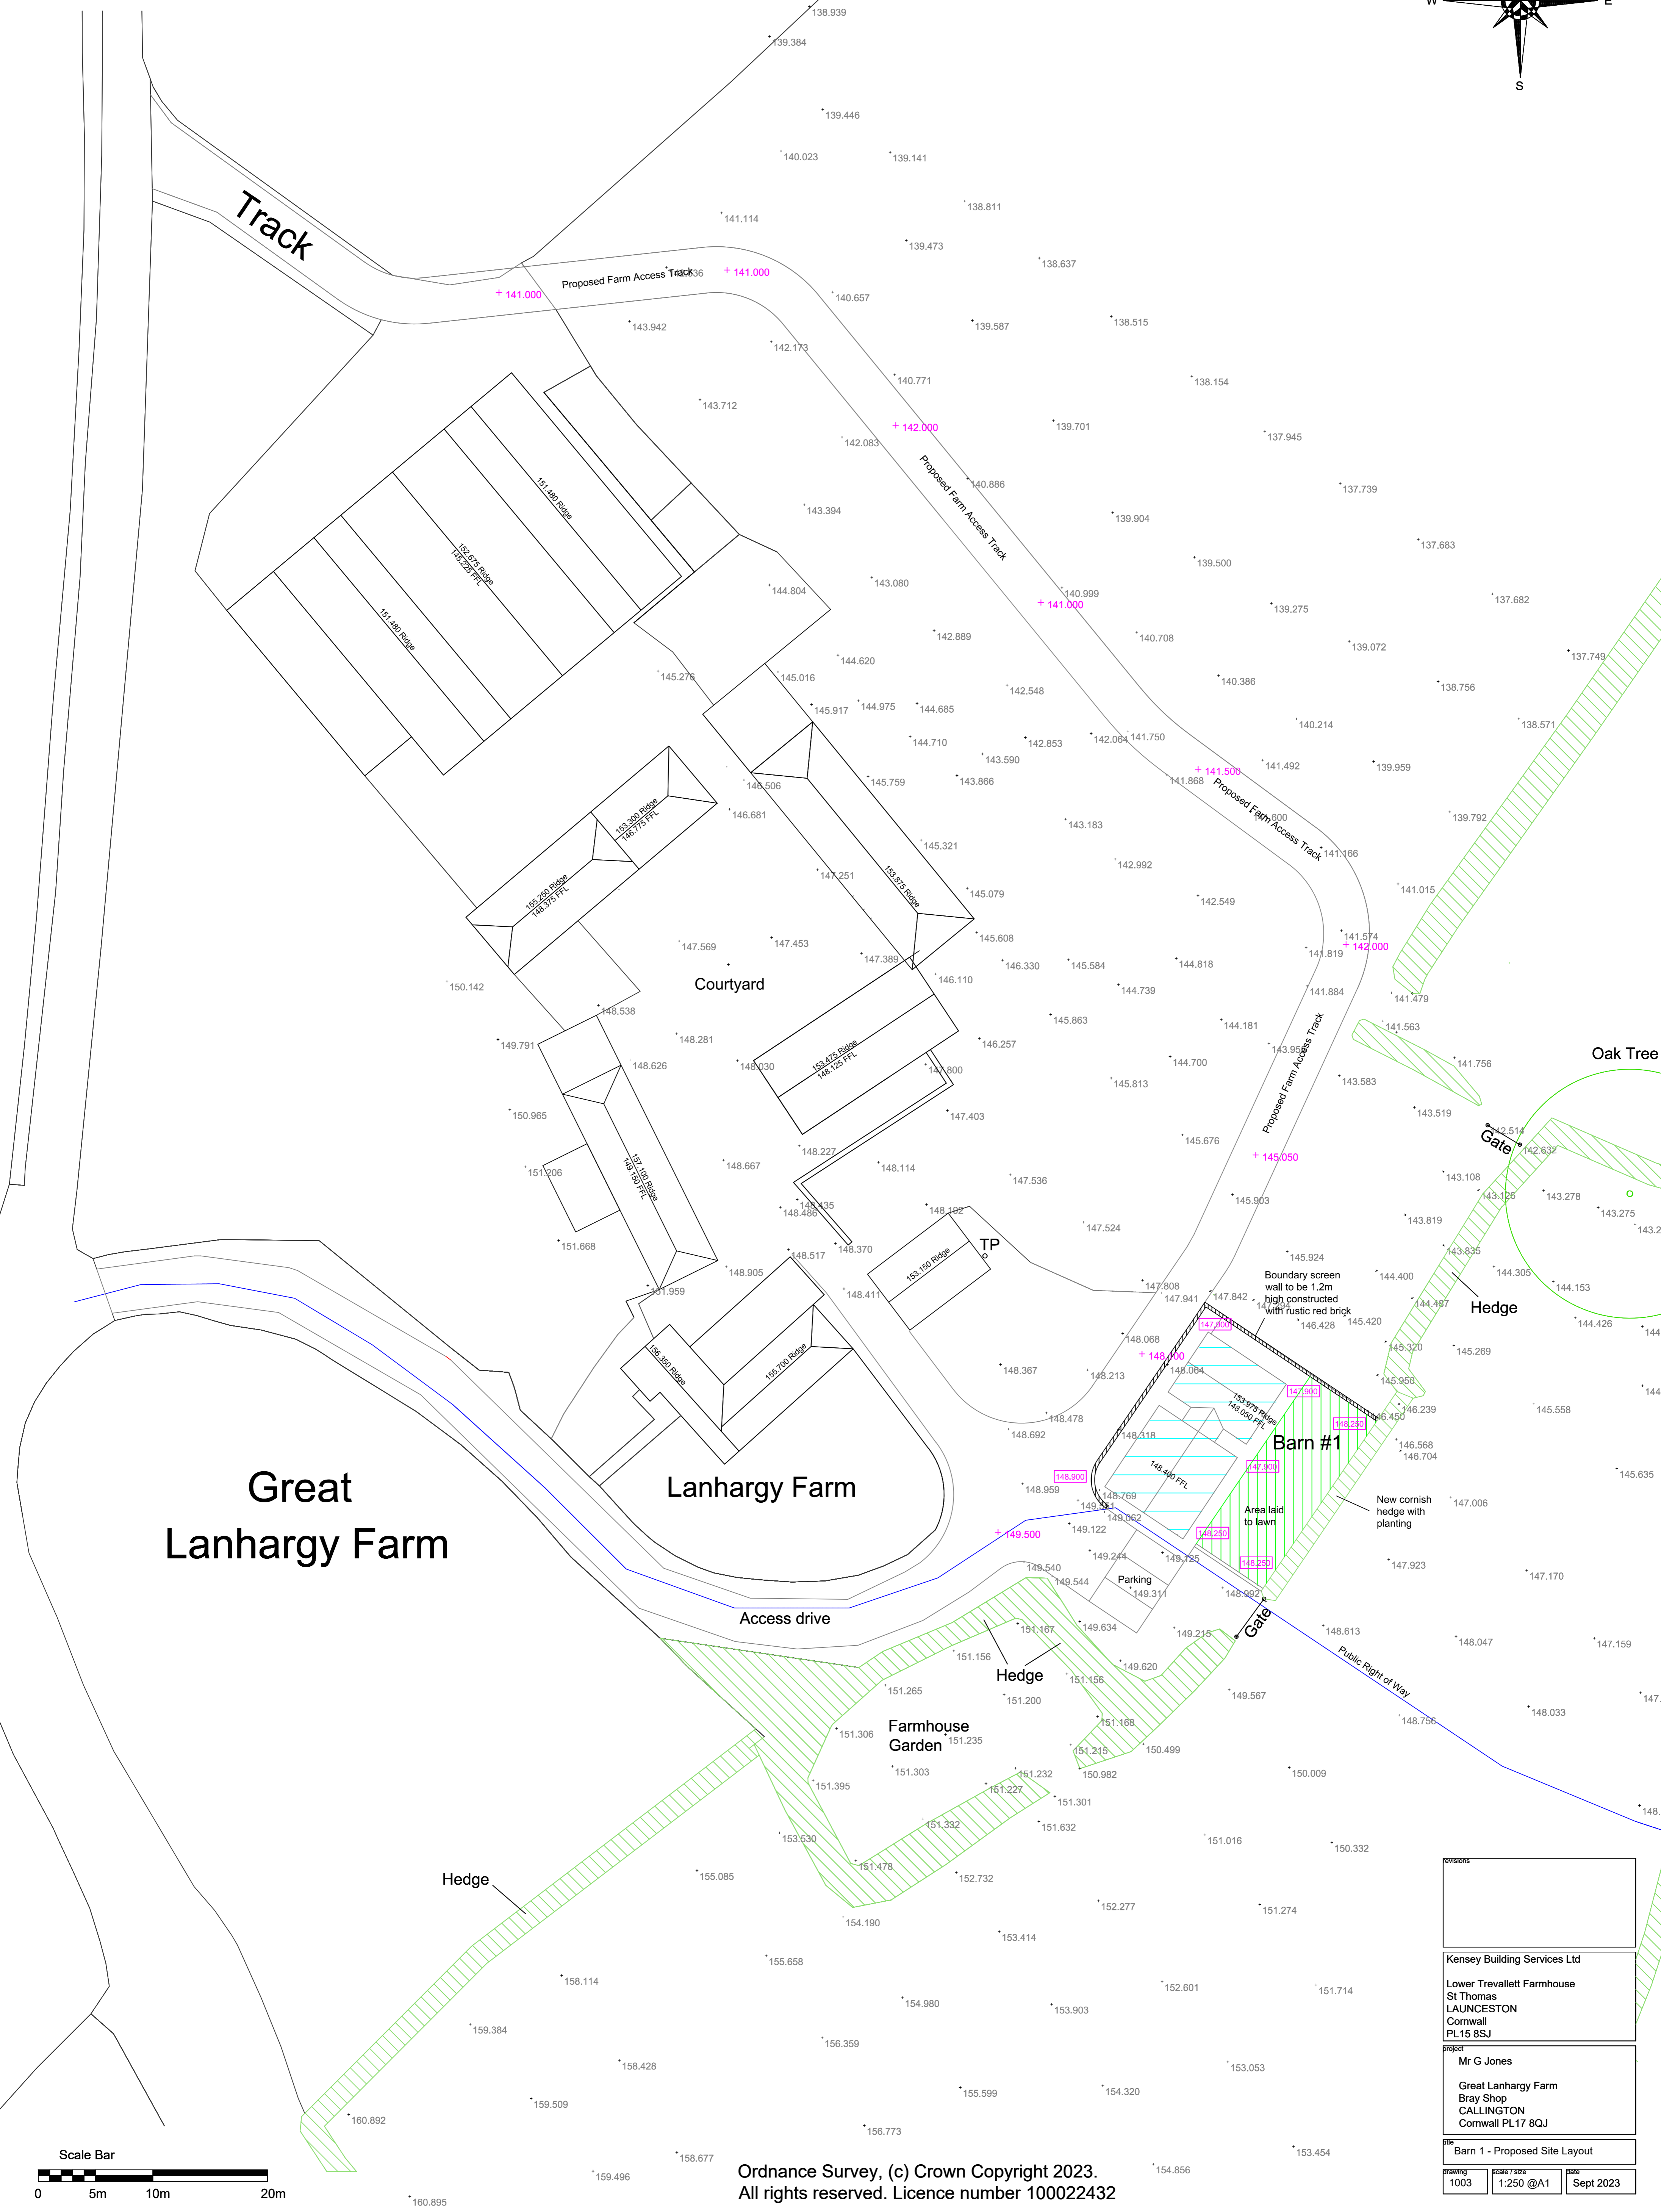


Great Lanhargy Farm Barn 1 - Proposed Site Layout

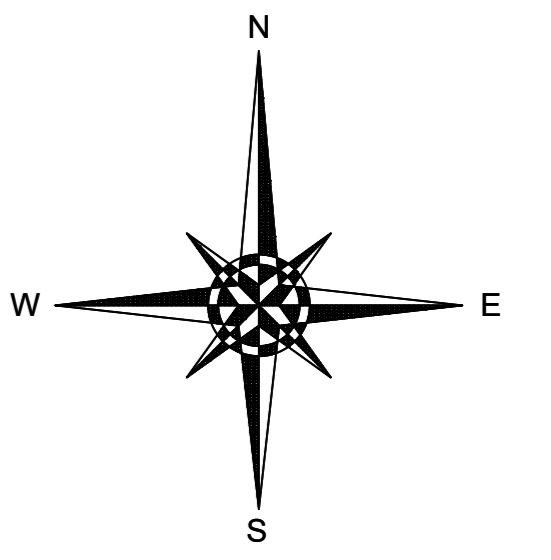

Great Lanhargy Farm

Lanhargy Farm

Barn #1

Courtyard

TP

Farmhouse Garden

Oak Tree

Hedge

Hedge

Hedge

Access drive

Parking

New cornish hedge with planting

Boundary screen wall to be 1.2m high constructed with rustic red brick

Track


Proposed Farm Access Track

Proposed Farm Access Track

Proposed Farm Access Track

Proposed Farm Access Track

Public Right of Way

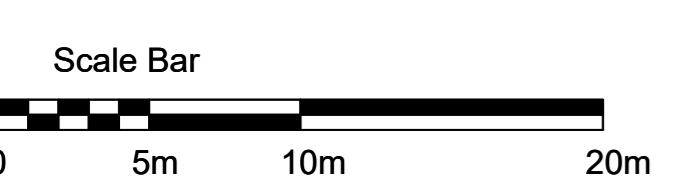

Ordnance Survey, (c) Crown Copyright 2023.
All rights reserved. Licence number 100022432

Kensley Building Services Ltd		
Lower Trevallett Farmhouse St Thomas LAUNCESTON Cornwall PL15 8SJ		
Project		
Mr G Jones Great Lanhargy Farm Bray Shop CALLINGTON Cornwall PL17 8QJ		
Title		
Barn 1 - Proposed Site Layout		
Drawing	Scale	Date
1003	1:250 @A1	Sept 2023