


This drawing must not be scaled for construction purposes; refer to figured dimensions only. Where applicable, check dimensions on site prior to commencing work. All work is to conform to the current edition of the Building Regulations. All materials and workmanship are to conform to relevant BS or BSEN specifications, and Codes of Practice. All products are to be installed in full accordance with the manufacturer's recommendations.

Copyright in this drawing is vested with Oakes Drafting Services Limited.

Oakes Drafting Services Limited disclaims all and any liability whether arising out of Oakes Drafting Services Limited's negligence, breach of contract or otherwise however to any other person, firm or company that has disclosed to Oakes Drafting Services Limited

a) the use of the drawing or its proposed use of the drawing
 b) the extent to which any modification or works have been carried out to the building or site to which the document relates since the preparation by Oakes Drafting Services Limited of this document and
 c) any other information which is relevant to the proposed use of the document and has obtained the written consent of Oakes Drafting Services Limited to such use.

NOTES :

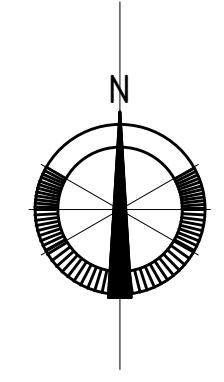

LEGEND	
—	Overhead Wires
TP ○	Telegraph Pole
Post ○	Post
SVP ○	Soil Vent Pipe
DP —	Drainpipe
—	Gate
GP ○	Gate Post
○	Ground Level
○ L: 90.00	Invert Level
○ TOP: 90.00	Top of Wall Level
○ TOF: 90.00	Top of Fence Level
○ TOH: 90.00	Top of Cornish Hedge Level
FFL: 90.00	Finished Floor Level
○	Roof Level
RG: 90.00	Ridge Level
Eave: 90.00	Eaves Level
Existing Building	Existing Building
Verge/Edge of Track	Verge/Edge of Track
Concrete Edge	Concrete Edge
Wall Line	Wall Line
Fence	Fence
Steps	Steps
Hedge/Earth & Stone Wall	Hedge/Earth & Stone Wall
Embankment	Embankment
Tree Drawn To Size	Tree Drawn To Size
○ 90.00	Contour Lines
STNG	Control Station

SURVEYED BY TARGET GOEMATICS SURVEY SERVICES

Revision Notes	Date	Rev
Drawing Status		

PLANNING

Oakes Drafting Services Limited

Little Quadriels
 Ivy Chimney
 Scorrier
 Cornwall
 TR16 5DL
 Telephone No: 01209 200700
 Email: oakesdraftingservices@btconnect.com

Project
 MITHIAN CHURCH HALL
 CHIVERTON CROSS
 CORNWALL

Drawing
 TOPOGRAPHICAL SURVEY

Drawn	Date	Scale
S0	FEBRUARY	1:100 @ A1
Job number	Drawing number	Revision
P540	03	

2025N

2025N

2000N

2000N

