
 Greenhouse to be removed

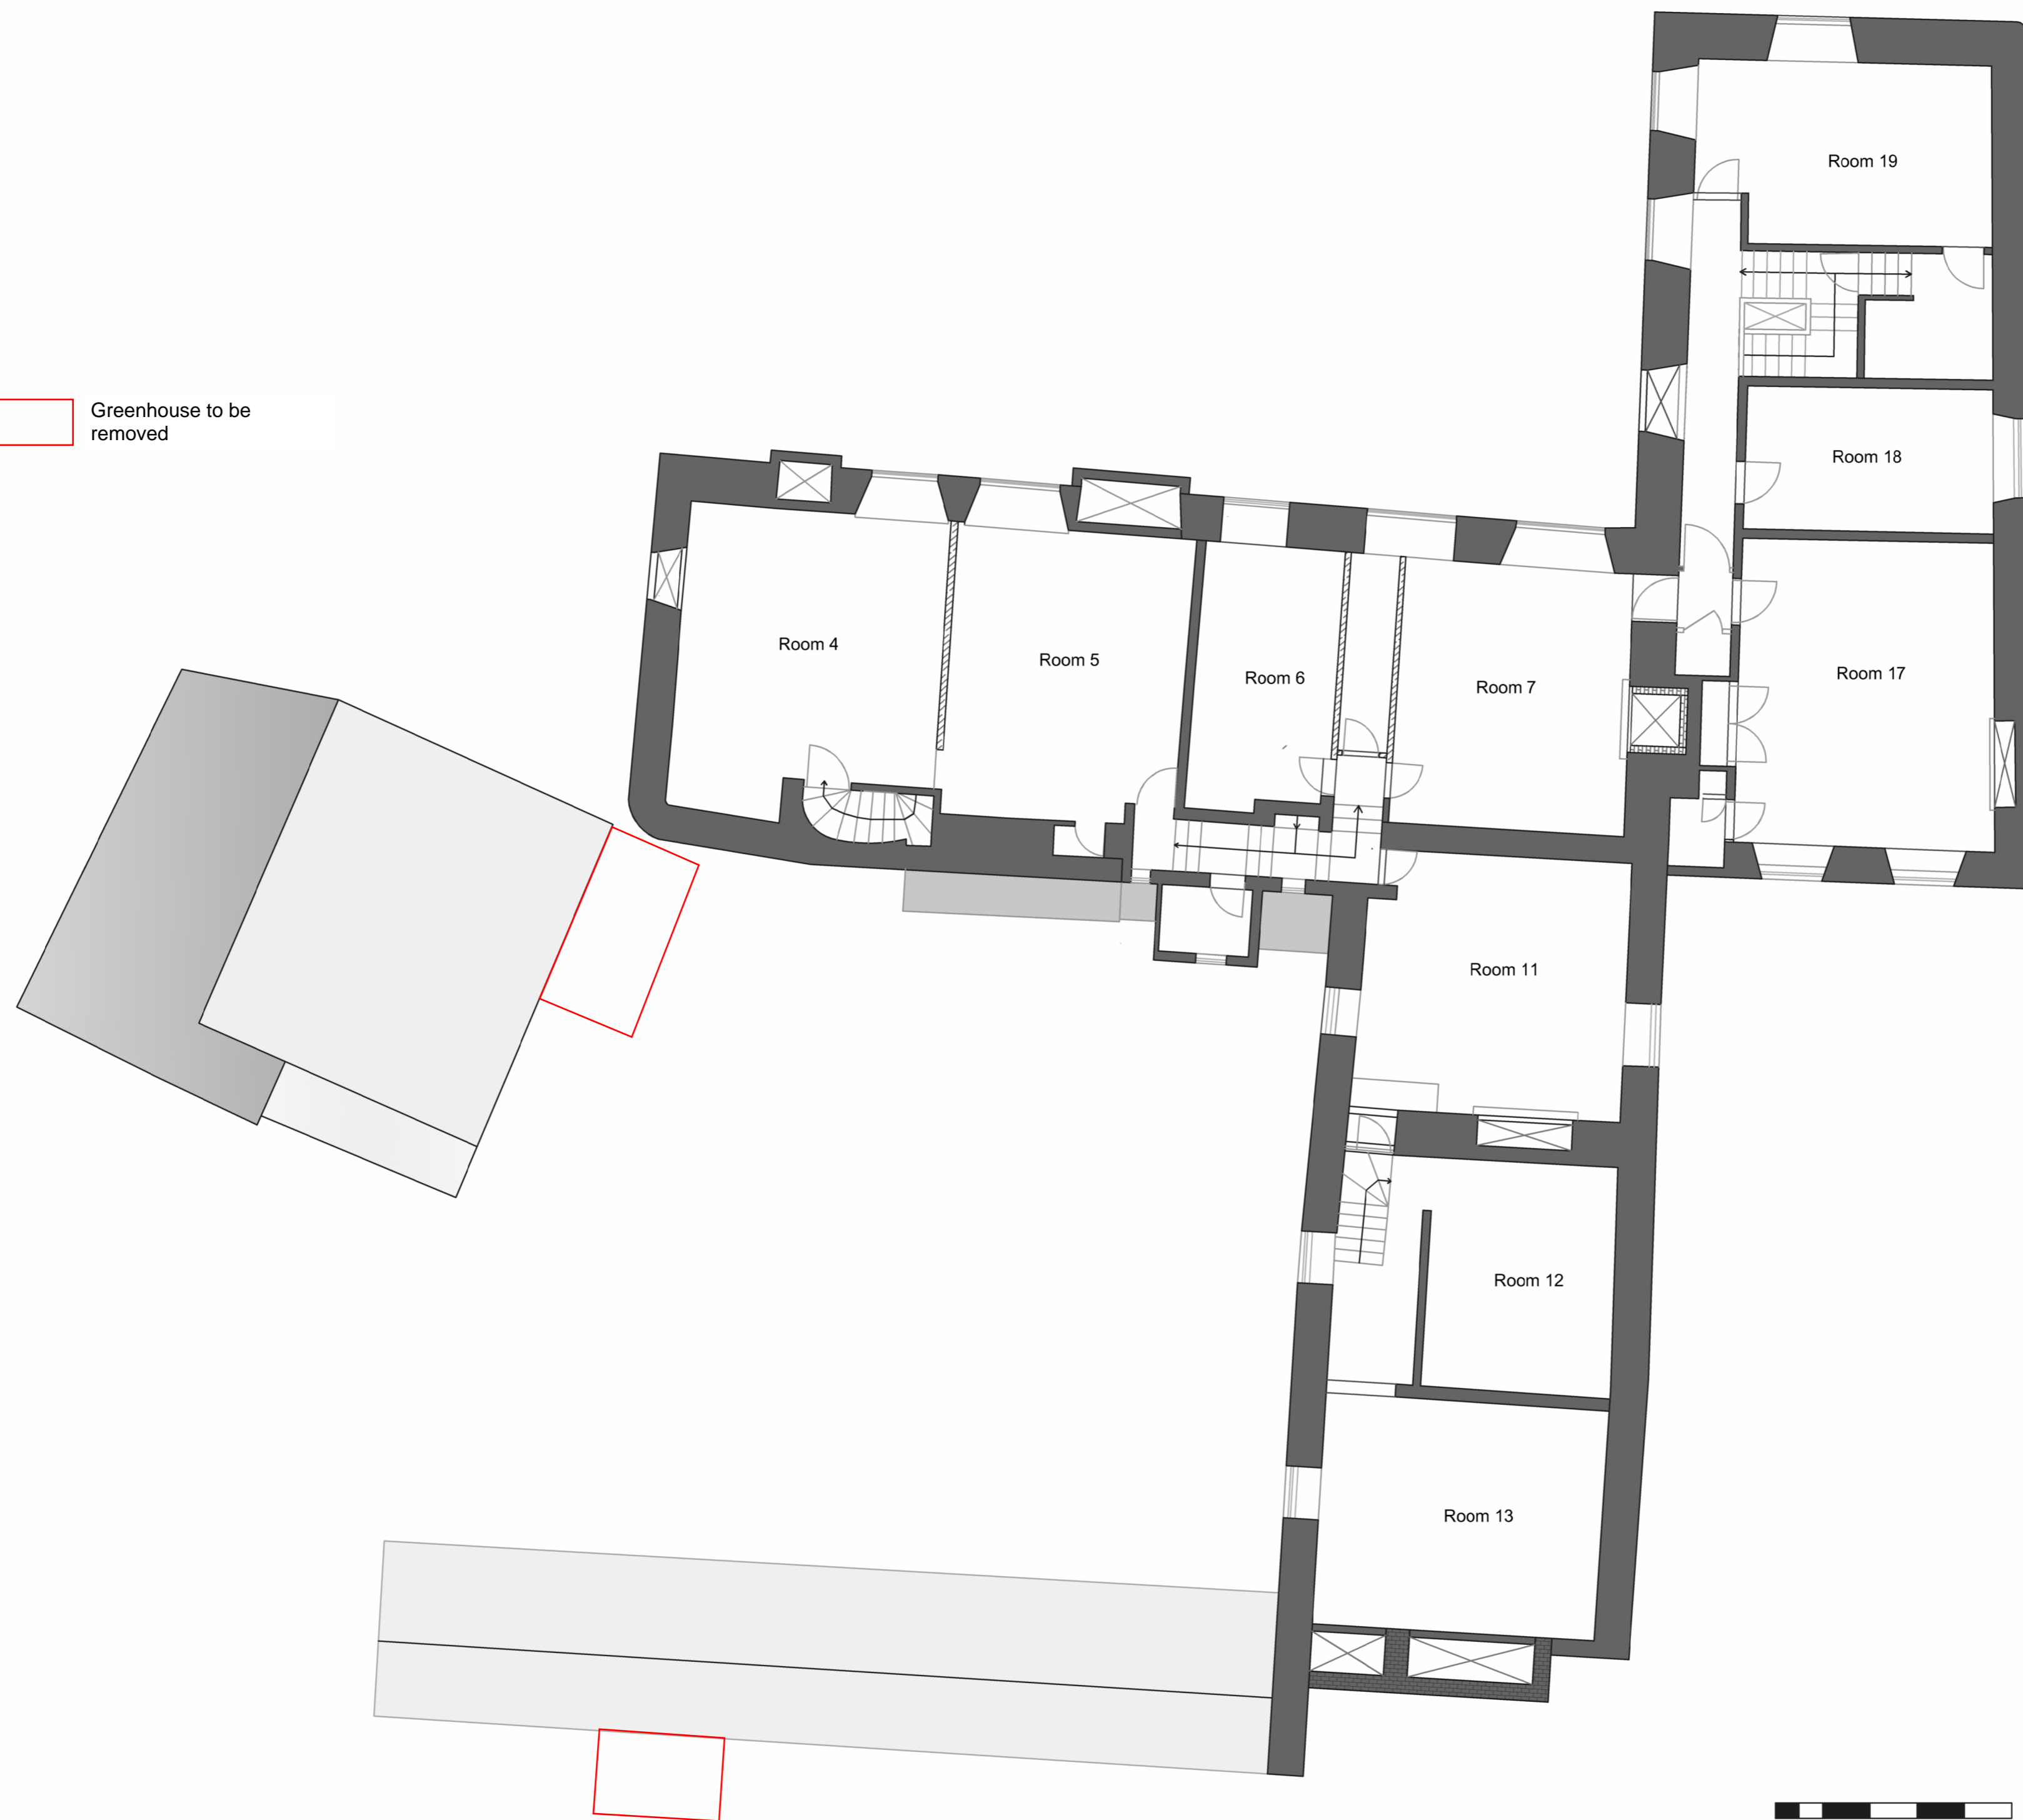

P01	05/03/24	AB	TB	TB
-----	----------	----	----	----

Layout - As Proposed

Rev	Date	By	Chkd	Appd
-----	------	----	------	------



www.iscaarch.co.uk
t: 07715 977479

Project Name:
The Grade II* Listed Poole Barton,
Barton Close,
Cheriton Fitzpaine
EX17 4JB

Drawing Title:
As Proposed
First Floor Layout

Scale at A2: 1:100 Client Name: Mr & Mrs Scott

Suitability: Planning Application

Job No: P01-0065 Rev: P01

Number:
P01-0065-ISC-XX-00-DR-AR-004