



GROUND FLOOR PLAN

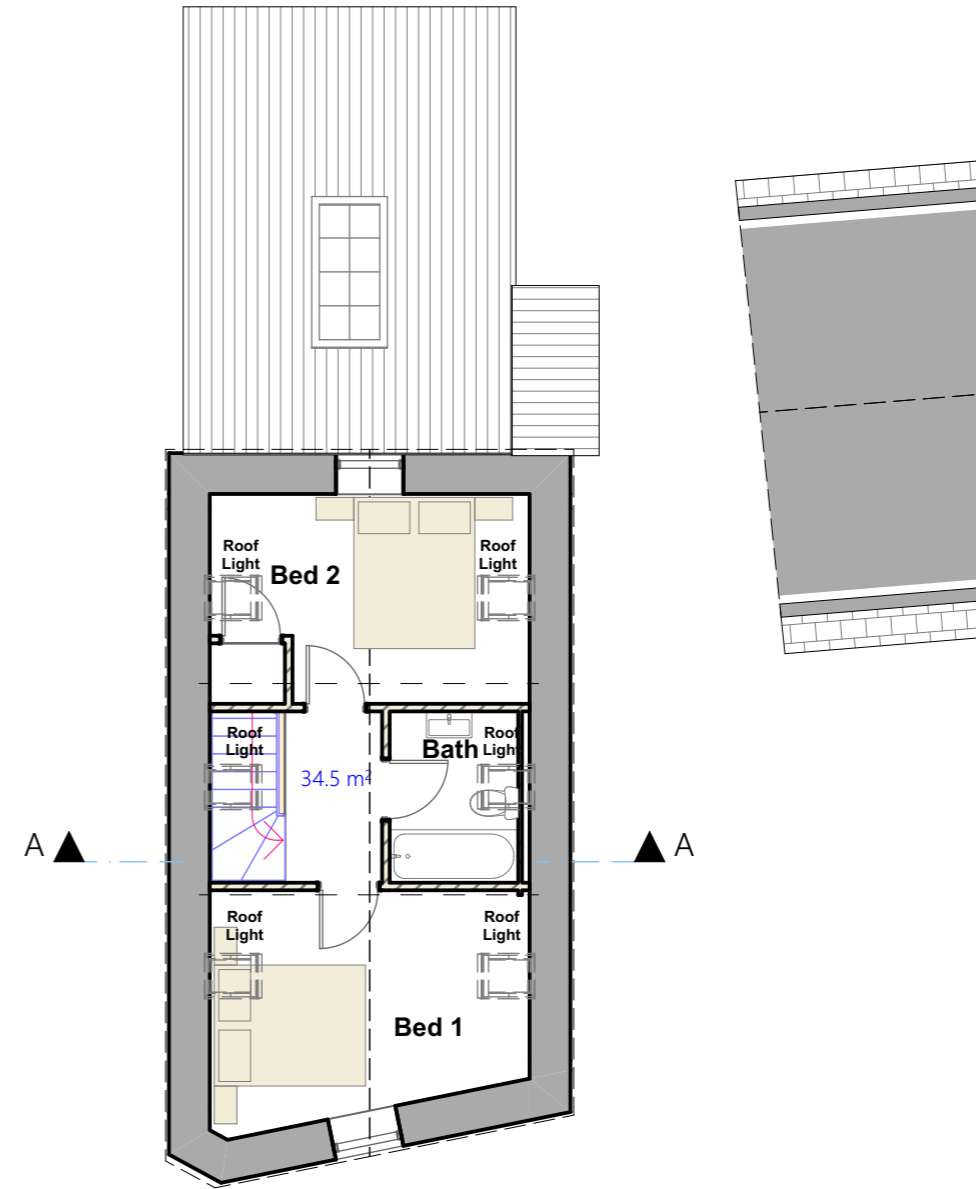

FIRST FLOOR PLAN

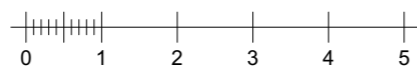

**FLORIAN WINKLER ARCHITECT**  
 Tel: 01392 840002  
 Mob: 07748515077  
 Email: fphwinkler@googlemail.com  
 Address: Unit 1 Imbert Green Technology  
 Park, Stoke Canon, Exeter EX5 4RJ

THE BARN

CHILTON CROSS

TIVERTON

PROPOSED PLANS

SCALE 1:100

DATE 25/05/2023



J853 07

The contractor must verify all dimensions on site before making shop drawings or commencing work of any kind. Scale for planning purposes only.