
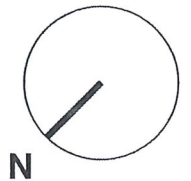


LEGEND:
 * FIRE EXTINGUISHER
 ● CCTV

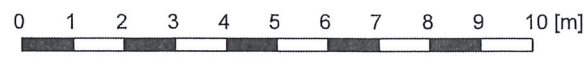

138 RYE LANE, LONDON
FLOOR PLAN
 SCALE 1:100 (FORMAT A3)

LONDON SPACEMAKERS

Legend

- ☒ Fire Alarm Panel
- ⊗ Smoke Detector c/w Sounder Base
- ⊙ Heat Detector c/w Sounder Base
- ⊙ Break Glass Unit
- ⊙ Wall mounted sounder
- ⊙ Bulkhead Emergency Light