





BLOCK PLAN - 1:500 @ A1

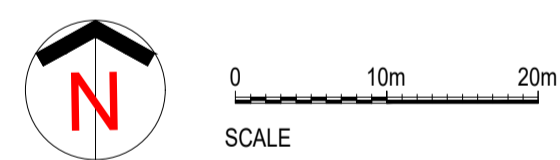


SIGNAGE KEY:

- Fascia Sign
- Projecting Sign
- ATM Surround

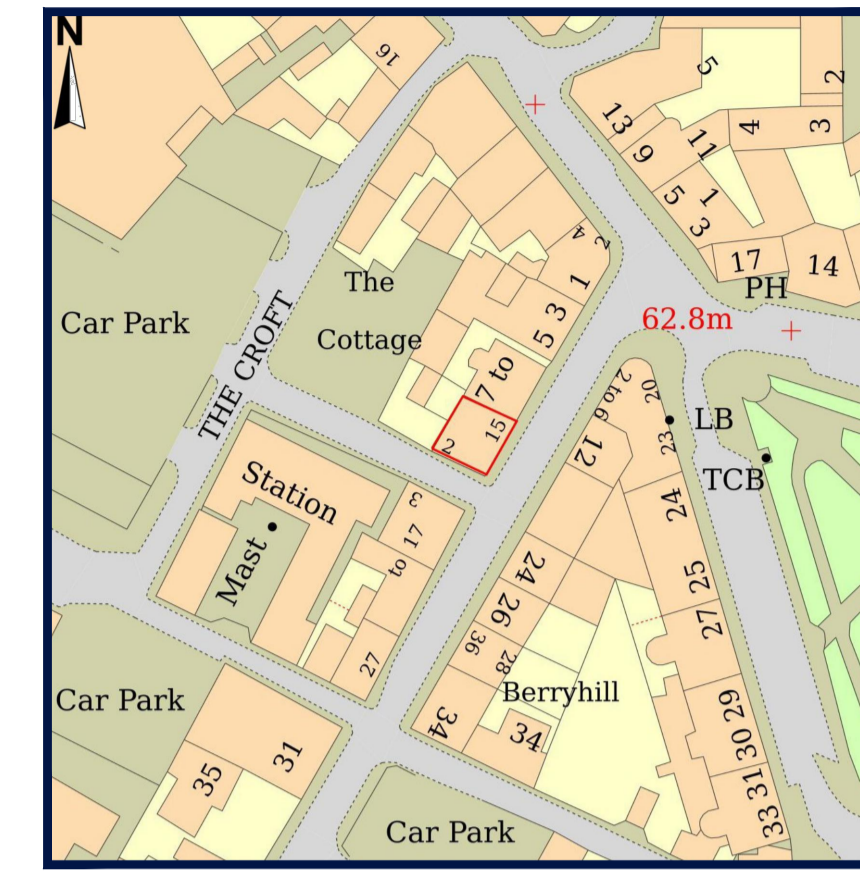

LOCATION PLAN - 1:1250 @ A1

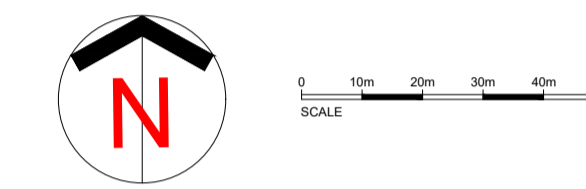

Projecting Sign

Fascia Sign

ATM Surround

LETTER	DESCRIPTION	DATE