


Revisions			
Rev No	Date	Brief Description	Actioned
01	18/08/2023	FIRST ISSUE	TH

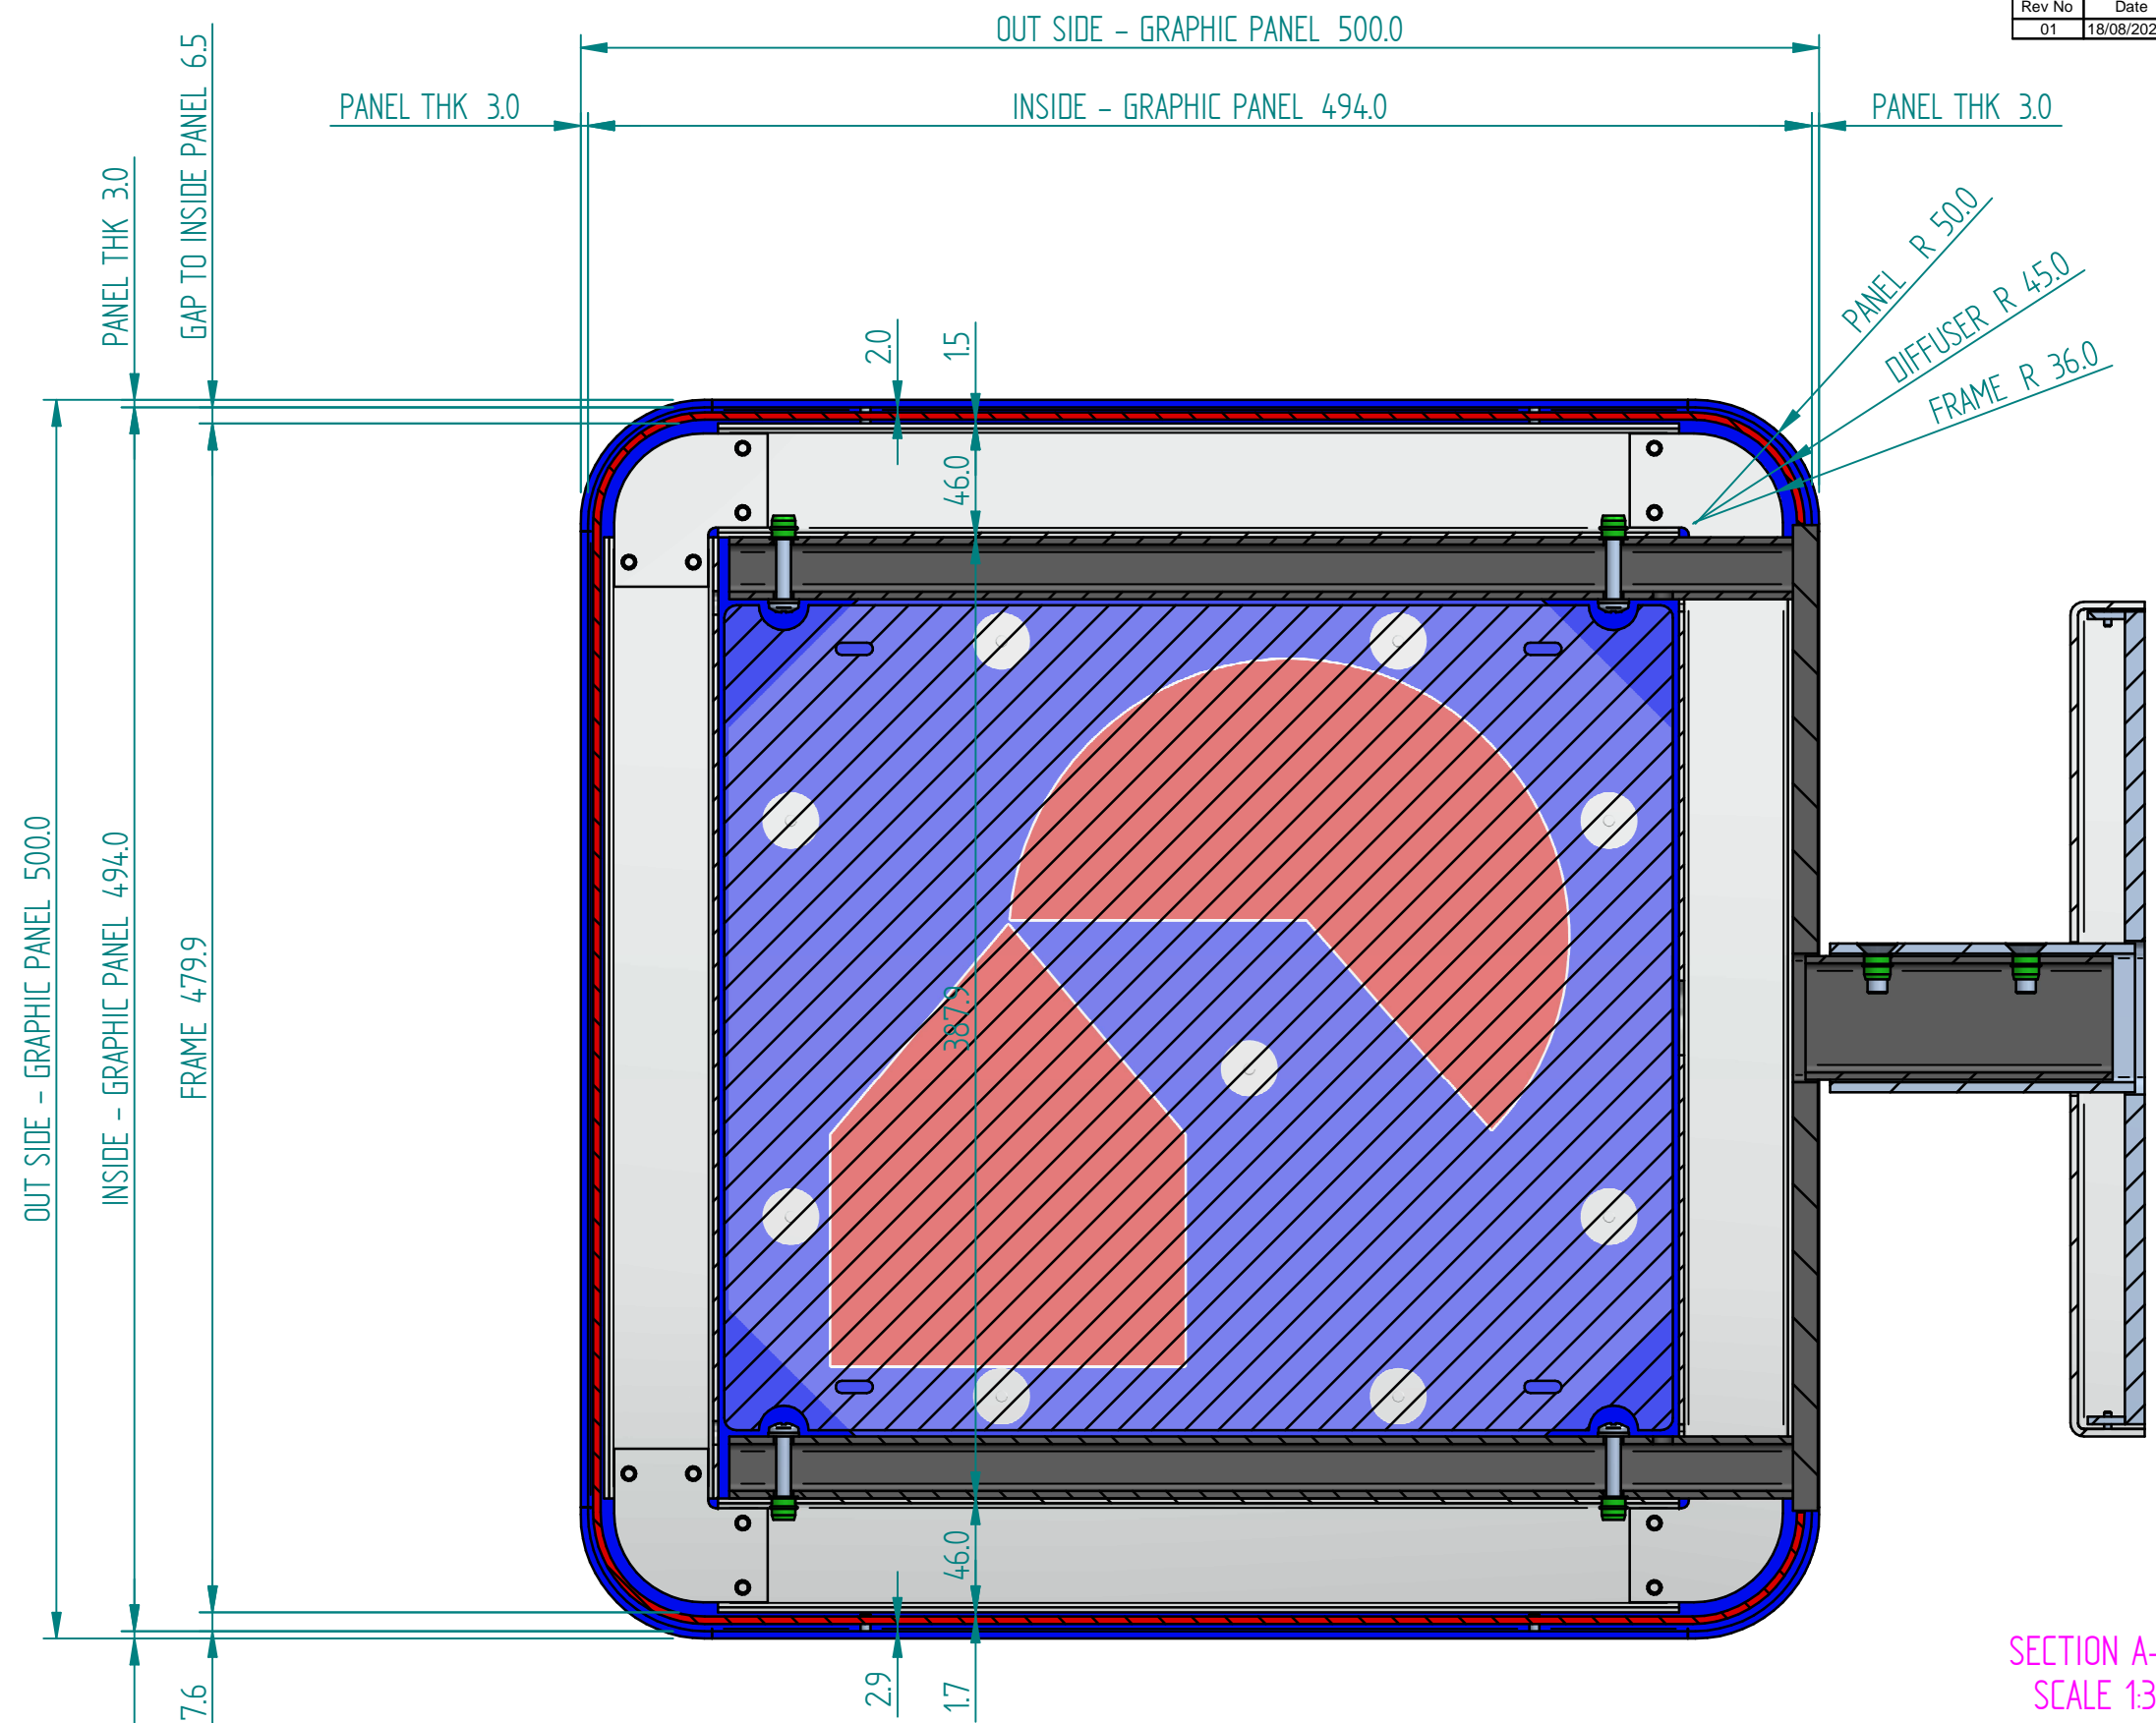

THIS DRAWING IS THE PROPERTY OF OMEGA SIGNS LTD AND MUST NOT BE PASSED TO THIRD PARTIES WITHOUT PRIOR CONSENT. ANY UNAUTHORISED USE OF THIS DRAWING WILL RESULT IN A DESIGN FEE BEING CHARGED.

ALL DIMENSIONS IN MILLIMETRES (mm) UNLESS STATED OTHERWISE

DECIMAL X.X ± 0.1
 DECIMAL X.XX ± 0.05
 ANGLE X.Xº ± 0.1

THIRD ANGLE PROJECTION

SCALE @ A3:
1:3

SHEET:
SHEET 3 OF 3

DATE:
31/07/2023

CLIENT:
NATIONWIDE

DRAWN BY:
ian wilson

APPROVED BY:
Tom Howley

MATERIAL:

TREATMENT:

MASS:
17.471 kg

REV NO:
01

DRAWING NO:
30093_PR02_A01

TITLE:
ARRGT-GENERAL ASSEMBLY

ASSY / ELEC