


FLOOR PLAN

20B RIVERSIDE DRIVE

GROSS INTERNAL AREA
FLOOR PLAN: 69 m²

scale bar 1:100

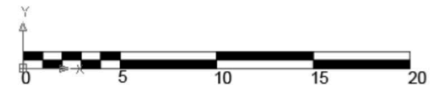

SCALE BAR 1:100