
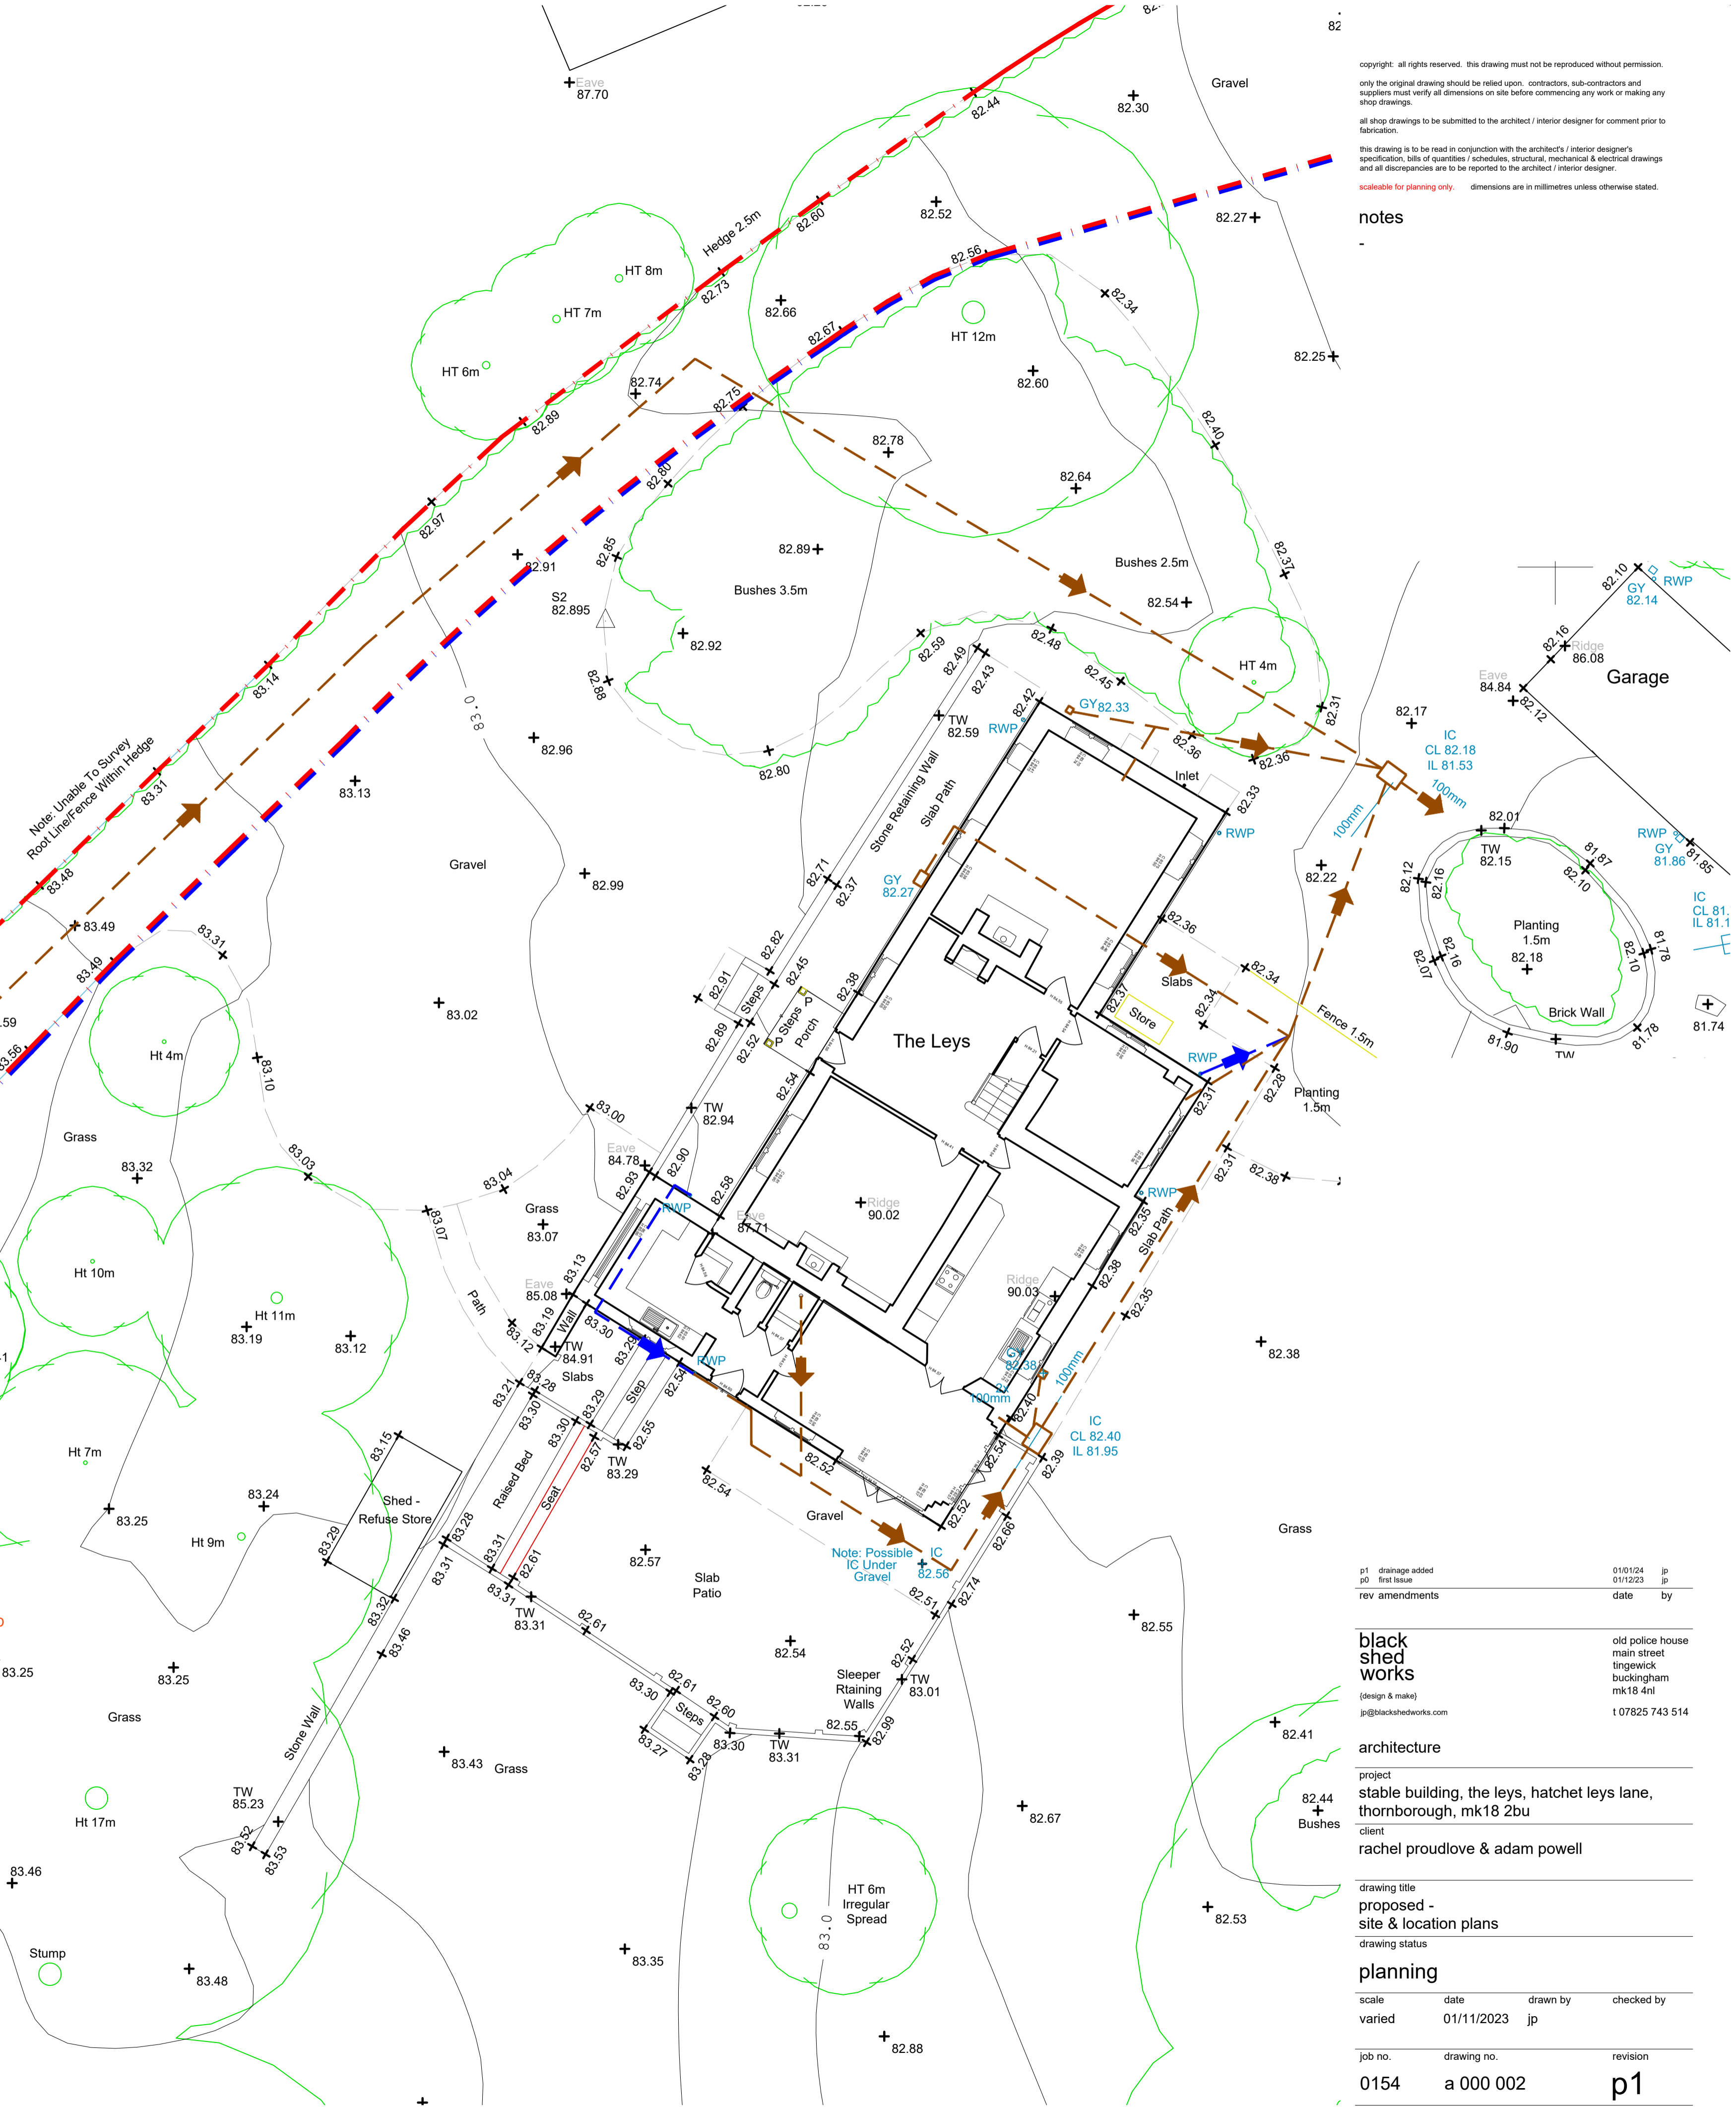
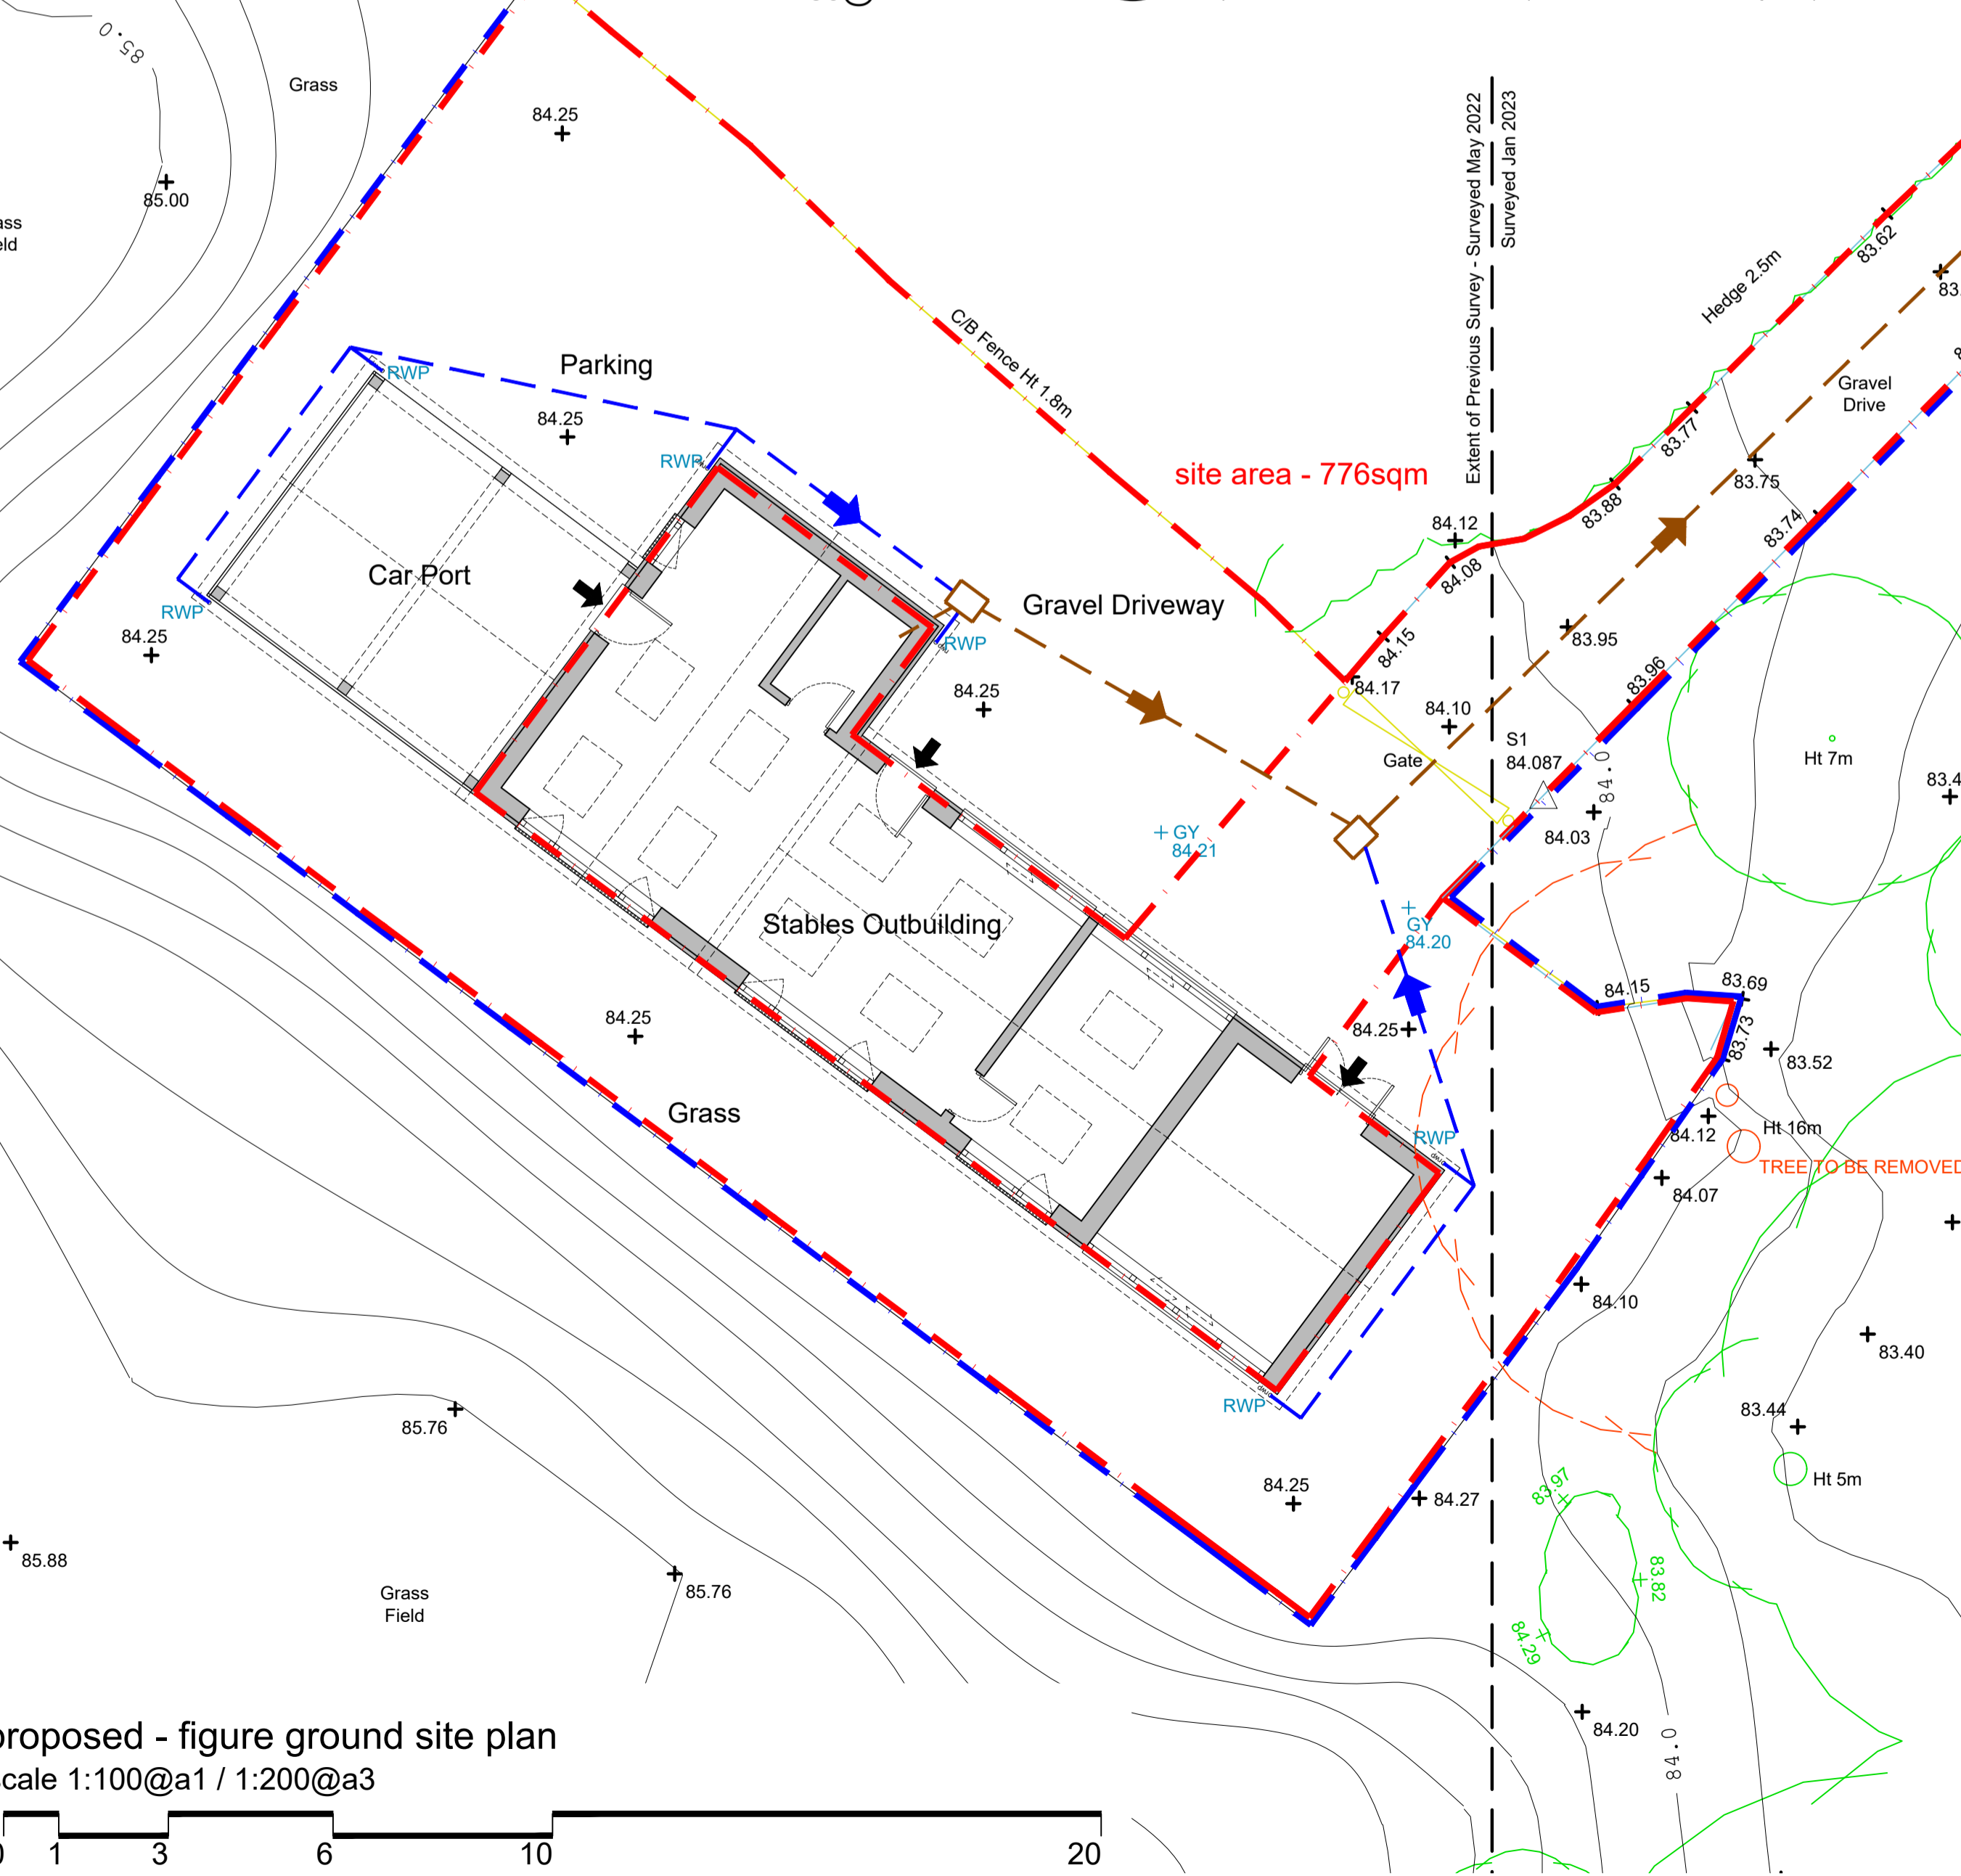


copyright: all rights reserved. this drawing must not be reproduced without permission. only the original drawing should be relied upon. contractors, sub-contractors and suppliers must verify all dimensions on site before commencing any work or making any shop drawings. all shop drawings to be submitted to the architect / interior designer for comment prior to fabrication. this drawing is to be read in conjunction with the architect's / interior designer's specification, bills of quantities / schedules, structural, mechanical & electrical drawings and all discrepancies are to be reported to the architect / interior designer. **scaleable for planning only** - dimensions are in millimetres unless otherwise stated.

notes

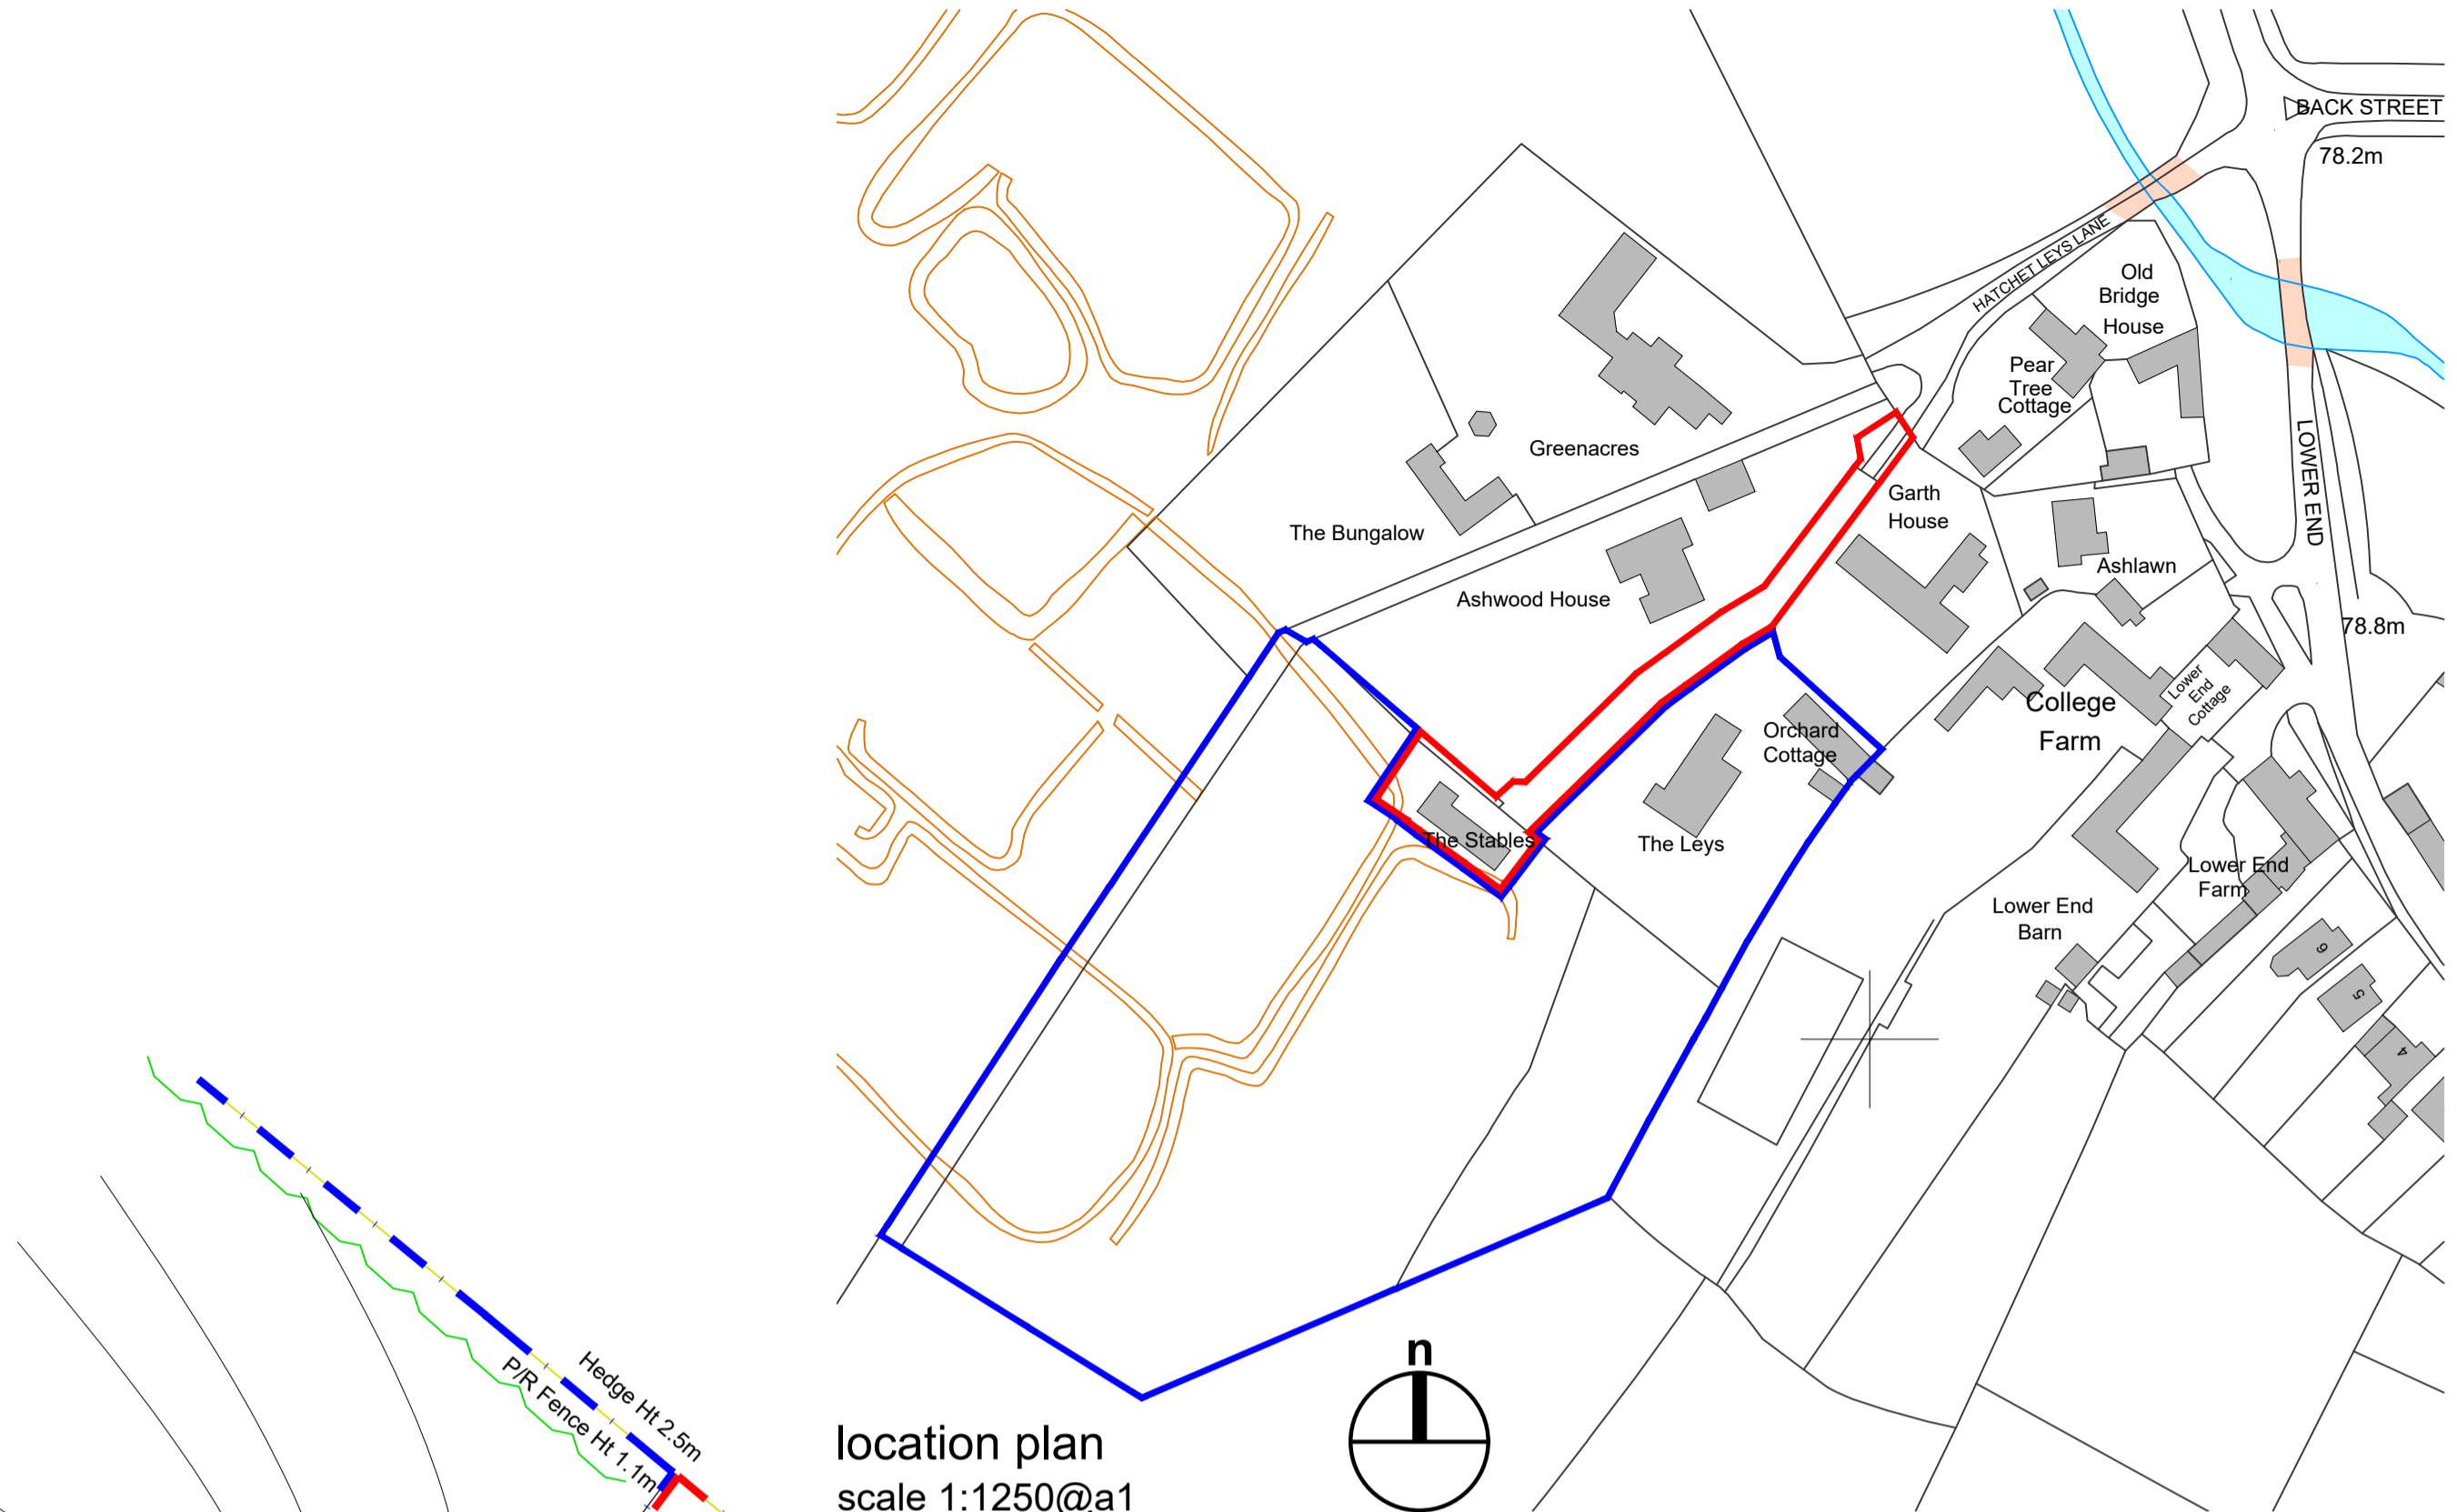

p1 drainage added	01/11/2024	jp
p0 first issue	01/11/2023	jp
rev amendments	date	by

black shed works
(design & make)
jp@blackshedworks.com
t 07825 743 514

architecture
project
stable building, the leys, hatchet leys lane, thornborough, mk18 2bu
client
rachel proudlove & adam powell

drawing title
proposed - site & location plans
drawing status
planning

scale	date	drawn by	checked by
varied	01/11/2023	jp	

job no.	drawing no.	revision
0154	a 000 002	p1