

**A** 3D PERSPECTIVE  
01




WOODEN SHUTERS  
WITH HOT DIP GALVANISED  
IRONMONGERY

**C** FRONT ELEVATION  
01




EXTERIOR CLADDING  
IN MARLEY CEDRAL  
PORTHOLE WINDOWS  
TORCH ON MINERAL FELT  
CAPPING SHEET

**D** LEFT ELEVATION  
01

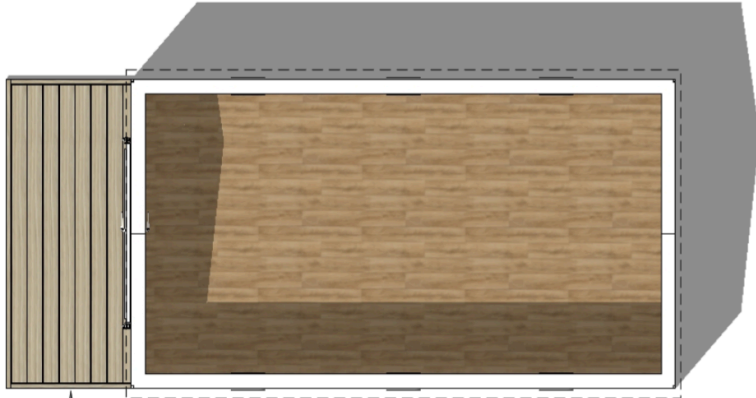


DASHED LINE INDICATES  
ROOF PERIMETER  
TIMBER DECKING

**B** PLAN VIEW  
01

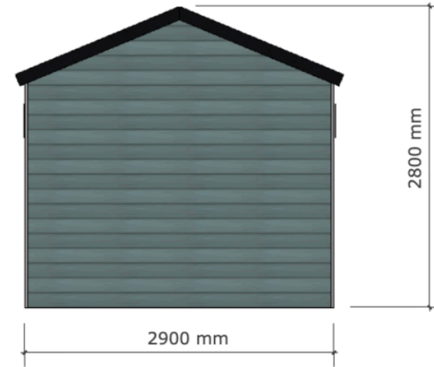

**E** REAR ELEVATION  
01

Proposed Plan for Hut 23 Shingle Walk PO20 8DB

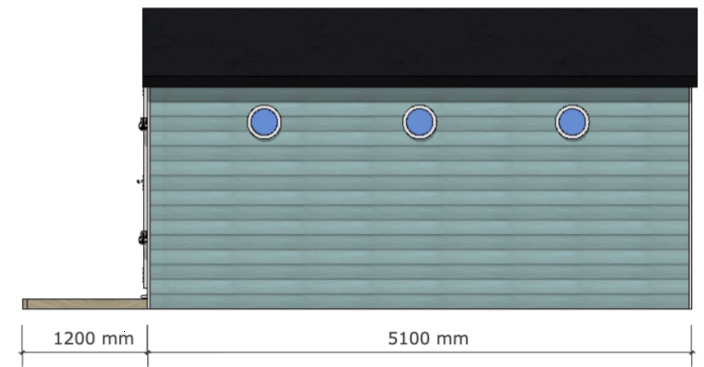

**F** RIGHT ELEVATION  
01

drg: 001

SCALE 1:50

