



ALLTEX ARE NOT LIABLE FOR THE MAKE UP OR STRUCTURAL INTEGRITY OF THE CONNECTING WALLS FOR THE GLASSHOUSE STRUCTURE.


**IF IN DOUBT ASK**

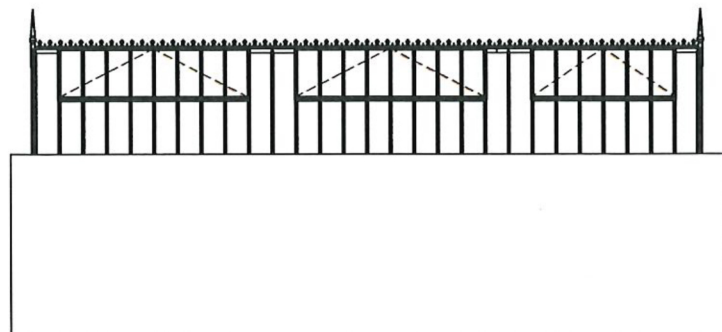

South Elevation

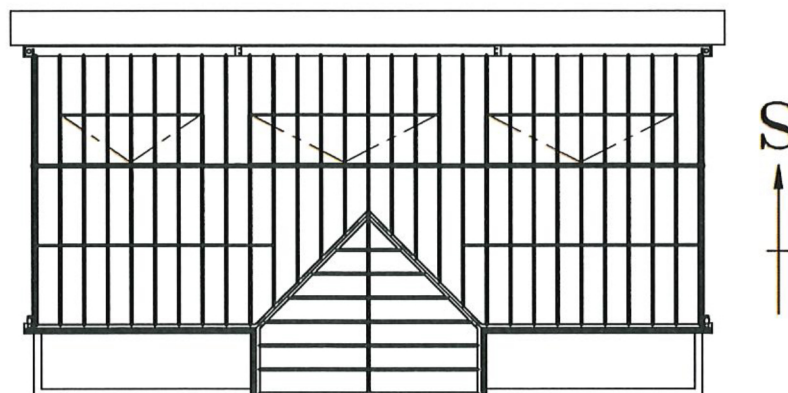


Floor Plan

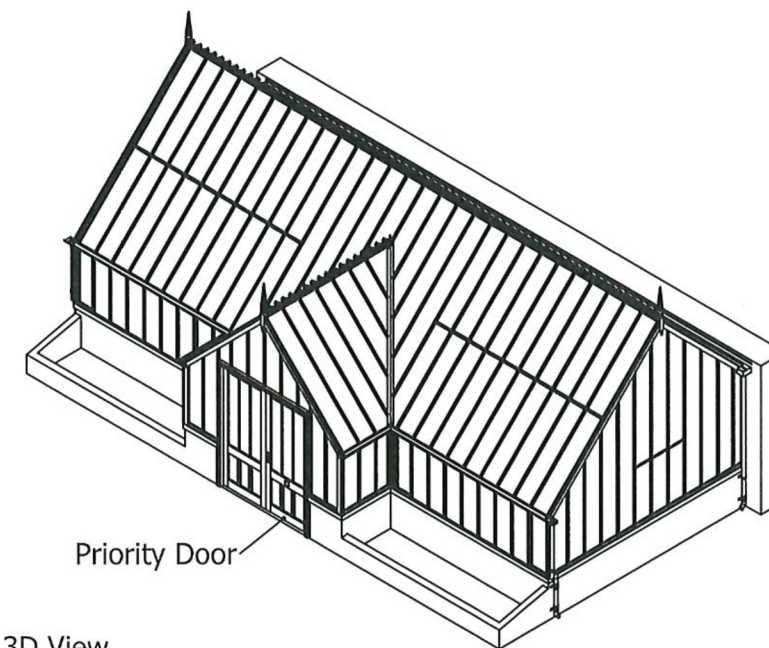


3D View

Main Roof Pitch

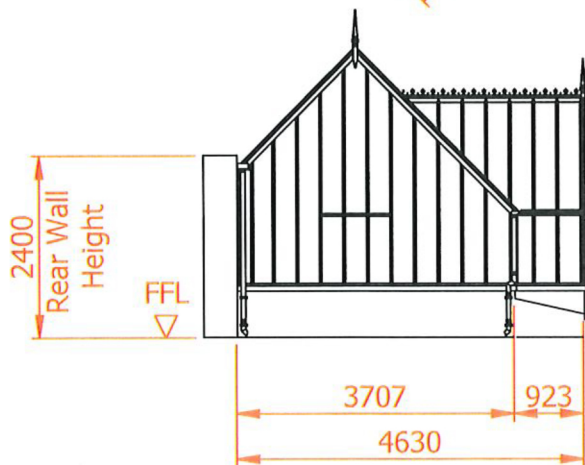


East Elevation

Lobby Roof Pitch

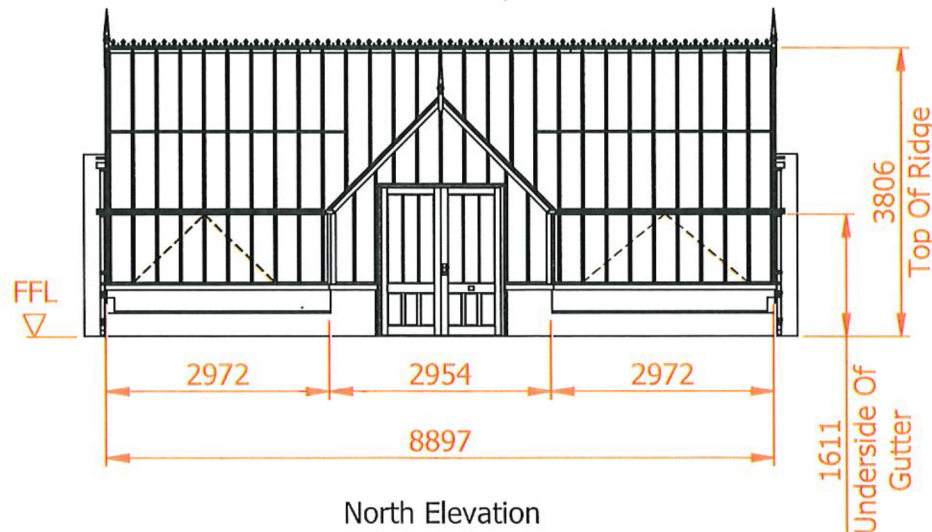


North Elevation

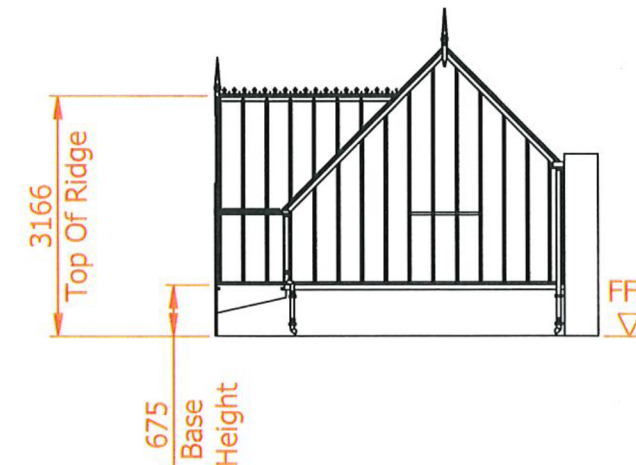

West Elevation

Scaling acceptable for planning

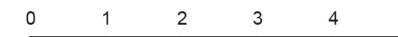

- Sheet 1 - Overall Sizes.
- Sheet 2 - Internal Details.
- Sheet 3 - Base Details.
- Sheet 4 - Base Details.
- Sheet 5 - Builders Information.

FFL FINISHED FLOOR LEVEL  
▽

**DESIGN FOR CONSTRUCTION**

ISSUED FOR PLANNING CONSTRUCTION OR DESIGN.  
SPECIFICATION HAS BEEN CONFIRMED.

CUSTOMER APPROVAL TO PROCEED WITH DESIGN.

Please sign here:

Please print name here:

<p>GREENHOUSES AND CONSERVATORIES</p>		<p>Overall Sizes Traditional 3/4 Span Greenhouse with Double Lobby And Partition. 45° Roof Pitch and 315mm Bay Spacing</p>		
		<p>DRAWN AM</p>	<p>DATE 09/10/23</p>	<p>SCALE 1:100 @ A3</p>
<p>CHECKED LC</p>	<p>CHECKED <i>[Signature]</i> 23/10/21</p>	<p>CUSTOMER / ORDER No. Mr &amp; Mrs Boughton, Orchard House.</p>		<p>Sheet 1 of 5 32214</p>