

REV.	AMENDMENT	BY	DATE
#	#	#	00.00.00




- clay chimney pots
- stock red brick stack
- half round clay ridge tiles
- plain red clay roof tiles
- white pvc overcladding to barge boards and decorative surround / dividers to render panels
- Cream coloured render panels
- black pvc rainwater goods
- white pvc eaves boards and soffits
- white pvc windows
- painted lead flashings
- Cream coloured render to first floor and projecting bay windows
- Single ply membrane roof covering with dark grey timber fascia
- white pvc windows
- red stock brick

white part glazed door with sidelight and overhead lights

36 common rwp
 34 recessed entrance
 meter box
 projecting bay window
 32 post and wire / dwarf wall boundary fence

FRONT ELEVATION

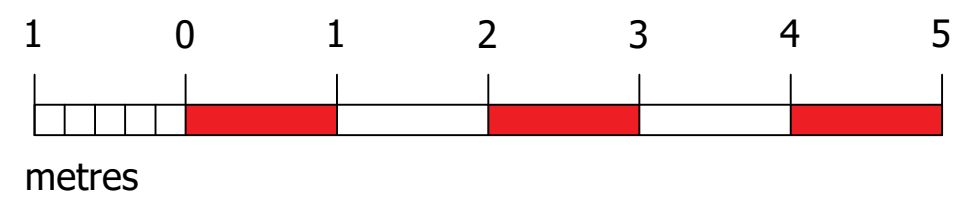

David Seaman - DLS: ARCH
 Mobile: 07776 304714
 Email: david.seaman@dlsarch.co.uk

DO NOT SCALE FROM THIS DRAWING EXCEPT FOR PLANNING PURPOSES ONLY.
 ALL DIMENSIONS RELATING TO SUB-CONTRACTOR OR SUPPLIERS WORK MUST BE CHECKED ON SITE AND AGREED BETWEEN THE GENERAL CONTRACTOR & THE SUB-CONTRACTORS \ SUPPLIERS. ALL DIMENSIONS ARE IN MILLIMETERS. IF IN DOUBT ASK.
 ALL WORKS OR MATERIALS INDICATED ON THE DRAWING ARE TO BE TO THE LATEST BRITISH STANDARDS AND ARE TO BE CARRIED OUT IN ACCORDANCE WITH THE RELEVANT CODES OF PRACTICE OR RECOGNISED TRADE ASSOCIATIONS RECOMMENDATIONS & PUBLICATIONS

Project
 Rear Extension to Utility / Dining Room
 34 Orchard Avenue, Chichester, PO19 3GB

Drawing
 Front Elevation
 As Proposed (Same as existing)

Date Feb 2024 Drawn by kc
 Scales 1:50@A3 Suitability Planning
 Doc No 119-DLS-SK-00-DR-A-2013 Revision #

