

REV.	AMENDMENT	BY	DATE
#	#	#	00.00.00




- clay chimney pots
- stock red brick stack
- half round clay ridge tiles
- plain red clay roof tiles
- white pvc overcladding to barge boards and decorative surround / dividers to render panels
- Cream coloured render panels
- black pvc rainwater goods
- white pvc eaves boards and soffits
- white pvc windows
- painted lead flashings
- Cream coloured render to first floor and projecting bay windows
- white pvc windows
- red stock brick

white part glazed door with sidelight and overhead lights

36 common rwp  
post and wire / dwarf wall boundary fence  
34 recessed entrance  
meter box  
projecting bay window  
post and wire / dwarf wall boundary fence 32

**FRONT ELEVATION**

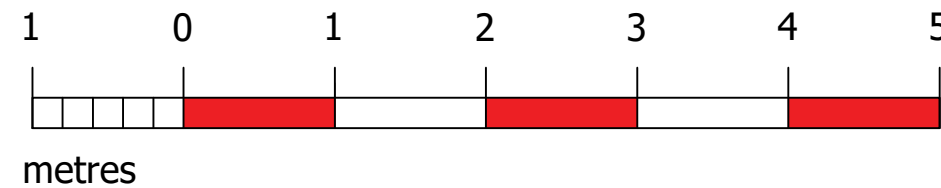

David Seaman - DLS: ARCH  
Mobile: 07776 304714  
Email: [david.seaman@dlsarch.co.uk](mailto:david.seaman@dlsarch.co.uk)

DO NOT SCALE FROM THIS DRAWING EXCEPT FOR PLANNING PURPOSES ONLY.

ALL DIMENSIONS RELATING TO SUB-CONTRACTOR OR SUPPLIERS WORK MUST BE CHECKED ON SITE AND AGREED BETWEEN THE GENERAL CONTRACTOR & THE SUB-CONTRACTORS \ SUPPLIERS. ALL DIMENSIONS ARE IN MILLIMETERS. IF IN DOUBT ASK.

ALL WORKS OR MATERIALS INDICATED ON THE DRAWING ARE TO BE TO THE LATEST BRITISH STANDARDS AND ARE TO BE CARRIED OUT IN ACCORDANCE WITH THE RELEVANT CODES OF PRACTICE OR RECOGNISED TRADE ASSOCIATIONS RECOMMENDATIONS & PUBLICATIONS

Project  
Rear Extension to Utility / Dining Room  
34 Orchard Avenue, Chichester, PO19 3GB

Drawing  
Front Elevation  
As Existing

Date	Feb 2024	Drawn by	kc
Scales	1:50@A3	Suitability	Planning
Doc No	119-DLS-SK-00-DR-A-2010	Revision	#

